
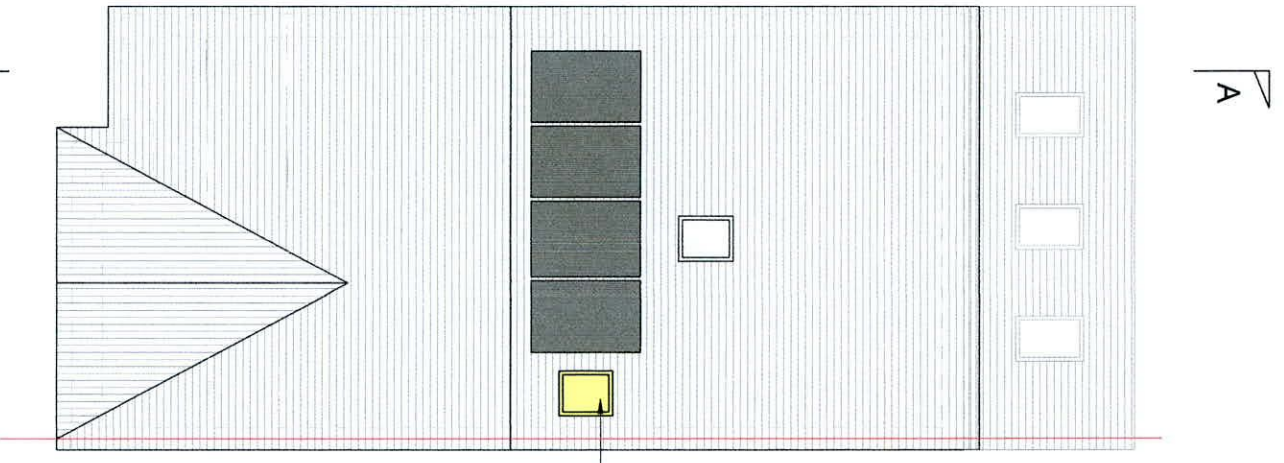
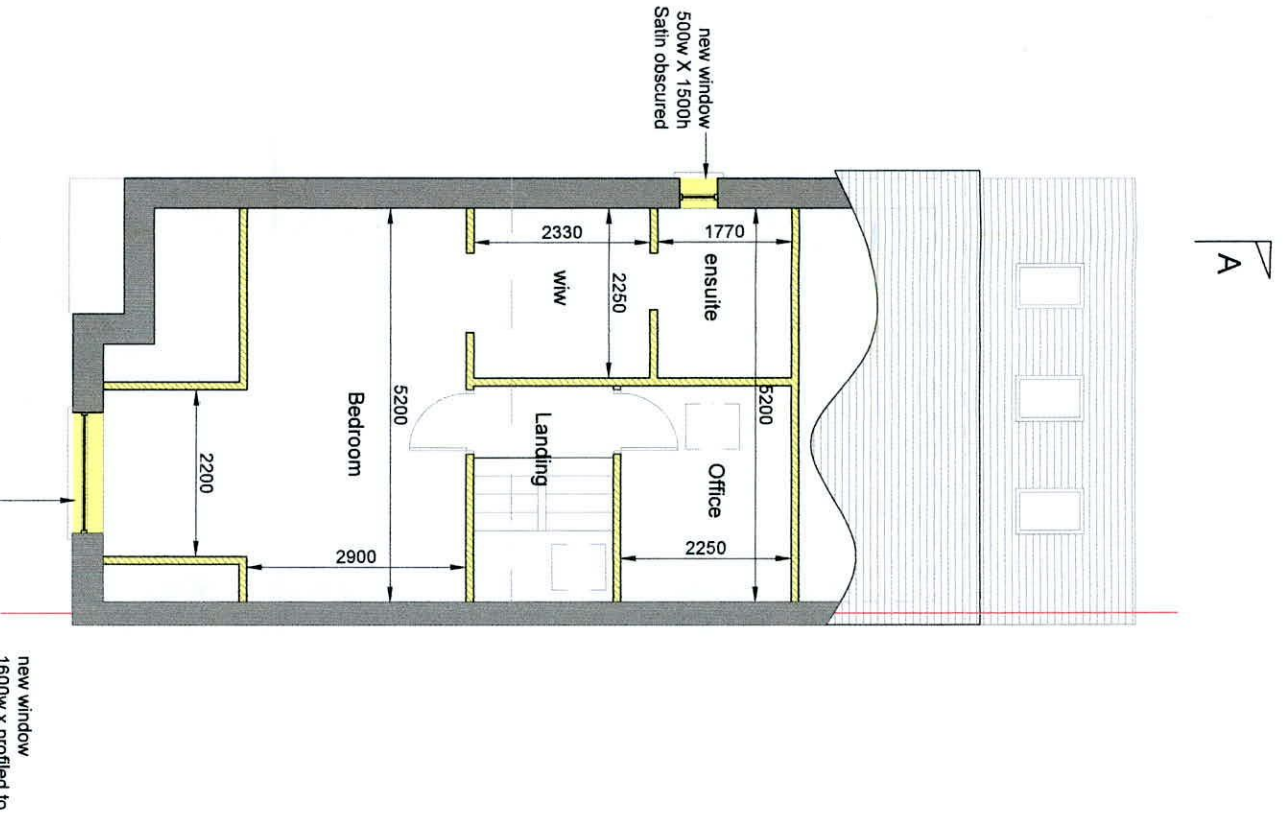
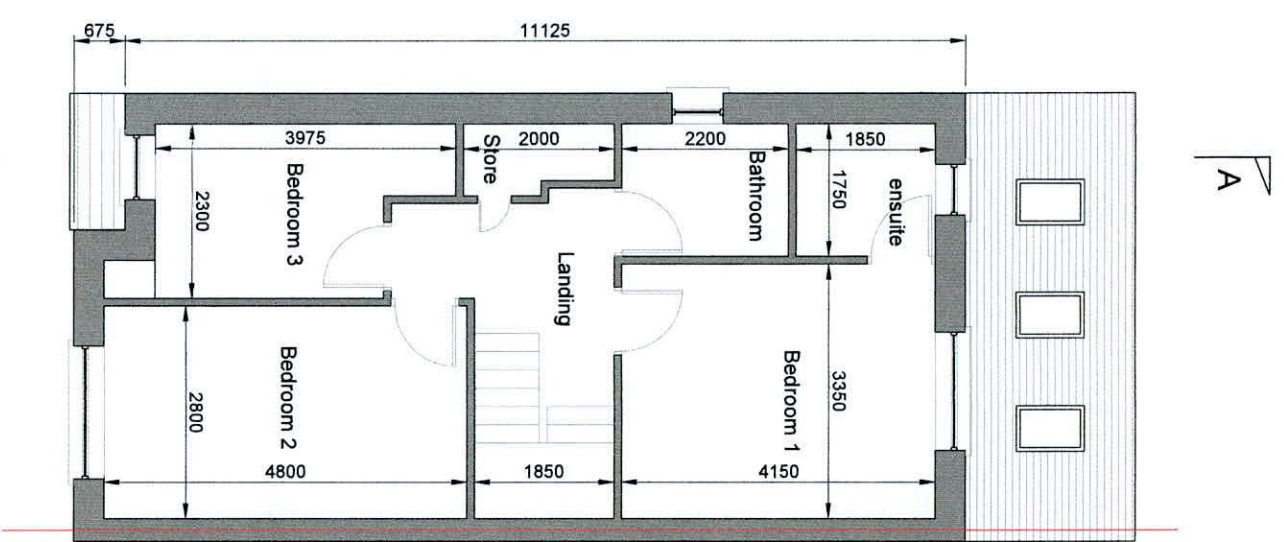


Planning drawings only insufficient information for construction.

**Legend**

- Site Boundary
- Indicates Proposed Works
- Existing Walls
- Proposed Walls

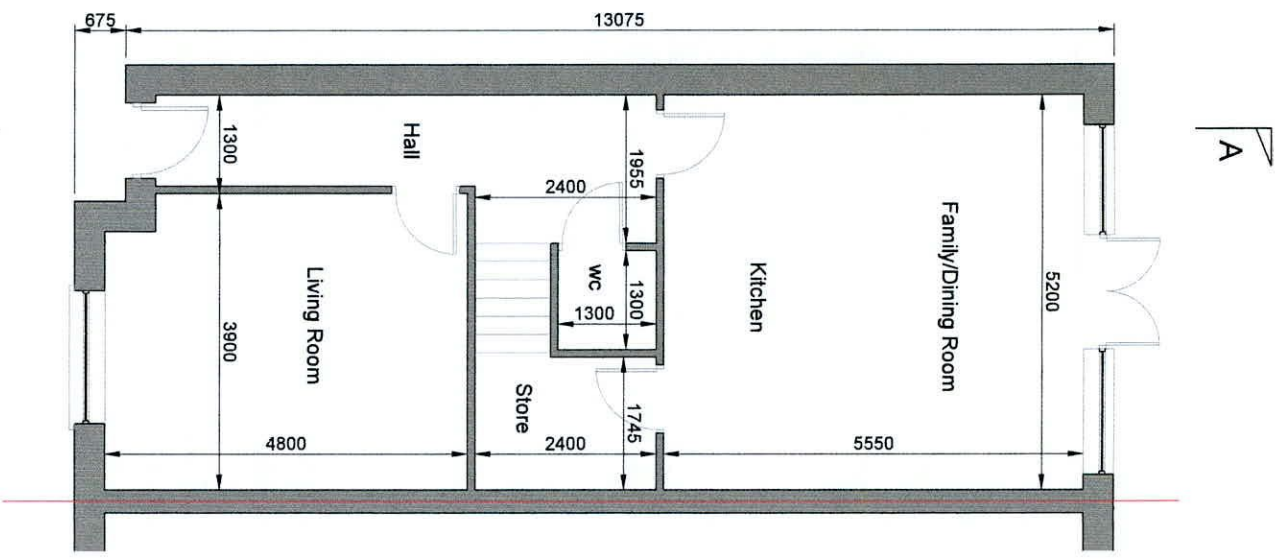

|               |                |              |           |
|---------------|----------------|--------------|-----------|
| Drawn by: HH  | Date: 08/06/22 | Scale: 1:100 | Sheet: A3 |
| Job No: 22-05 |                | Drawn: PP-05 | Rev: 0    |

0 (08/06/22) Issued for Planning  
Amendments

By: HH

DRAWING STATUS: **Planning**

118 Malvern Grove  
118 Malvern Grove  
D12 Y562  
Tel: +353 (0) 86472908  
Email: hugh@hhdraughting.com  
www: www.hhdraughting.com

CLIENT: Liam Quinn

PROJECT: 13 Wilkins View, Dublin 12, D12 Y562.

DRAWING TITLE: Proposed Plans

© Copyright. This drawing and design is copyright and is the property of Haydn Huiter. Do not scale. Use figured dimensions only.