


**PREVIOUSLY APPROVED**

STATUS :

**PLANNING**

THIS DRAWING HAS BEEN PREPARED SOLELY FOR THE PURPOSE OF PLANNING PERMISSION. THIS DRAWING IS NOT TO BE RELIED UPON FOR CONSTRUCTION AND NO GUARANTEE IS GIVEN AS TO ITS SUITABILITY FOR CONSTRUCTION.

NOTES:

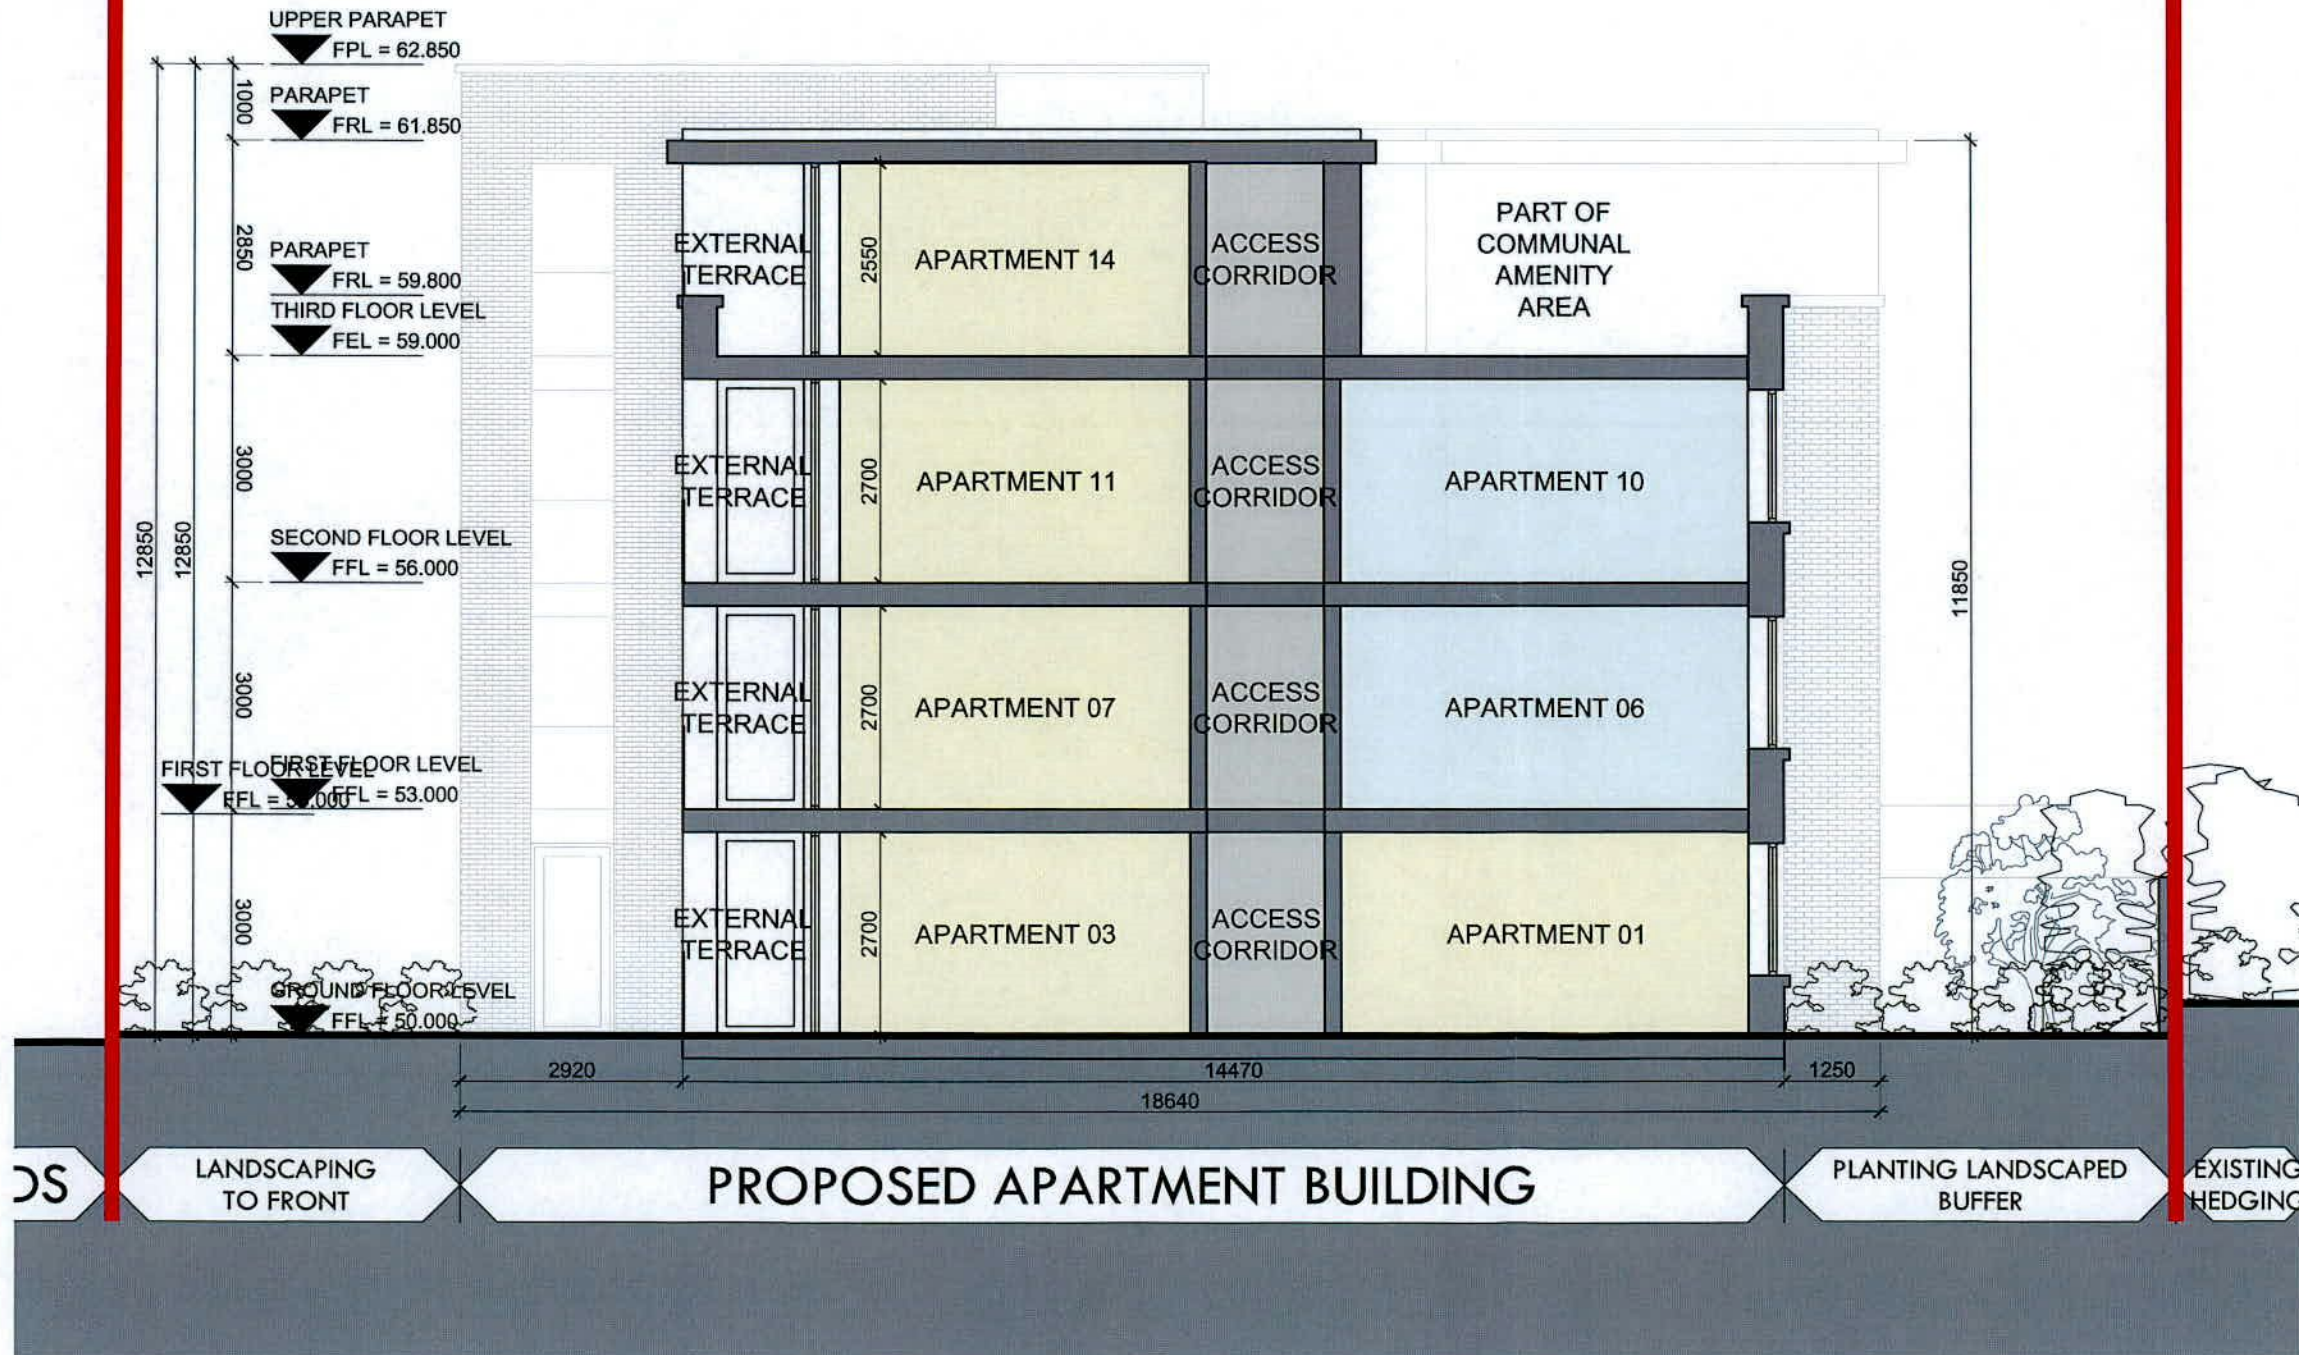

REV.	DATE	BY	DESCRIPTION	CHKD
A	12.05.22	DM	ISSUED FOR PLANNING	DM
				CHKD

**NOTE** © This drawing is copyright. Figured dimensions only to be taken from this drawing. All dimensions to be checked on site. Architects to be informed immediately of any discrepancies before work proceeds.

**DOUGLAS WALLACE | CONSULTANTS**

St. Kevins Female School . 1 Grantham Street . Dublin 8  
T+353-1-478-7500 F+353-1-478-7590 Einfo@douglaswallace.com

CLIENTS CARL PROPERTIES LIMITED

PROJECT PROPOSED RESIDENTIAL DEVELOPMENT AT 21 WHITEHALL ROAD WEST, DUBLIN 12

TITLE PREVIOUSLY APPROVED - PROPOSED SECTION A-A

PROJ. NO.	DRG. NO.	REVISION
5368	PL - 504	A

DRAWN	SCALE	CHECKED BY	DATE
DM	1:100 @ A3	DM	APRIL/ 2022

01 PROPOSED SECTION A-A  
1:100 @ A3

— = EXTENTS OF PLANNING APPLICATION SITE


**PREVIOUSLY APPROVED**

STATUS :

**PLANNING**

THIS DRAWING HAS BEEN PREPARED SOLELY FOR THE PURPOSE OF PLANNING PERMISSION. THIS DRAWING IS NOT TO BE RELIED UPON FOR CONSTRUCTION AND NO GUARANTEE IS GIVEN AS TO ITS SUITABILITY FOR CONSTRUCTION.

NOTES:

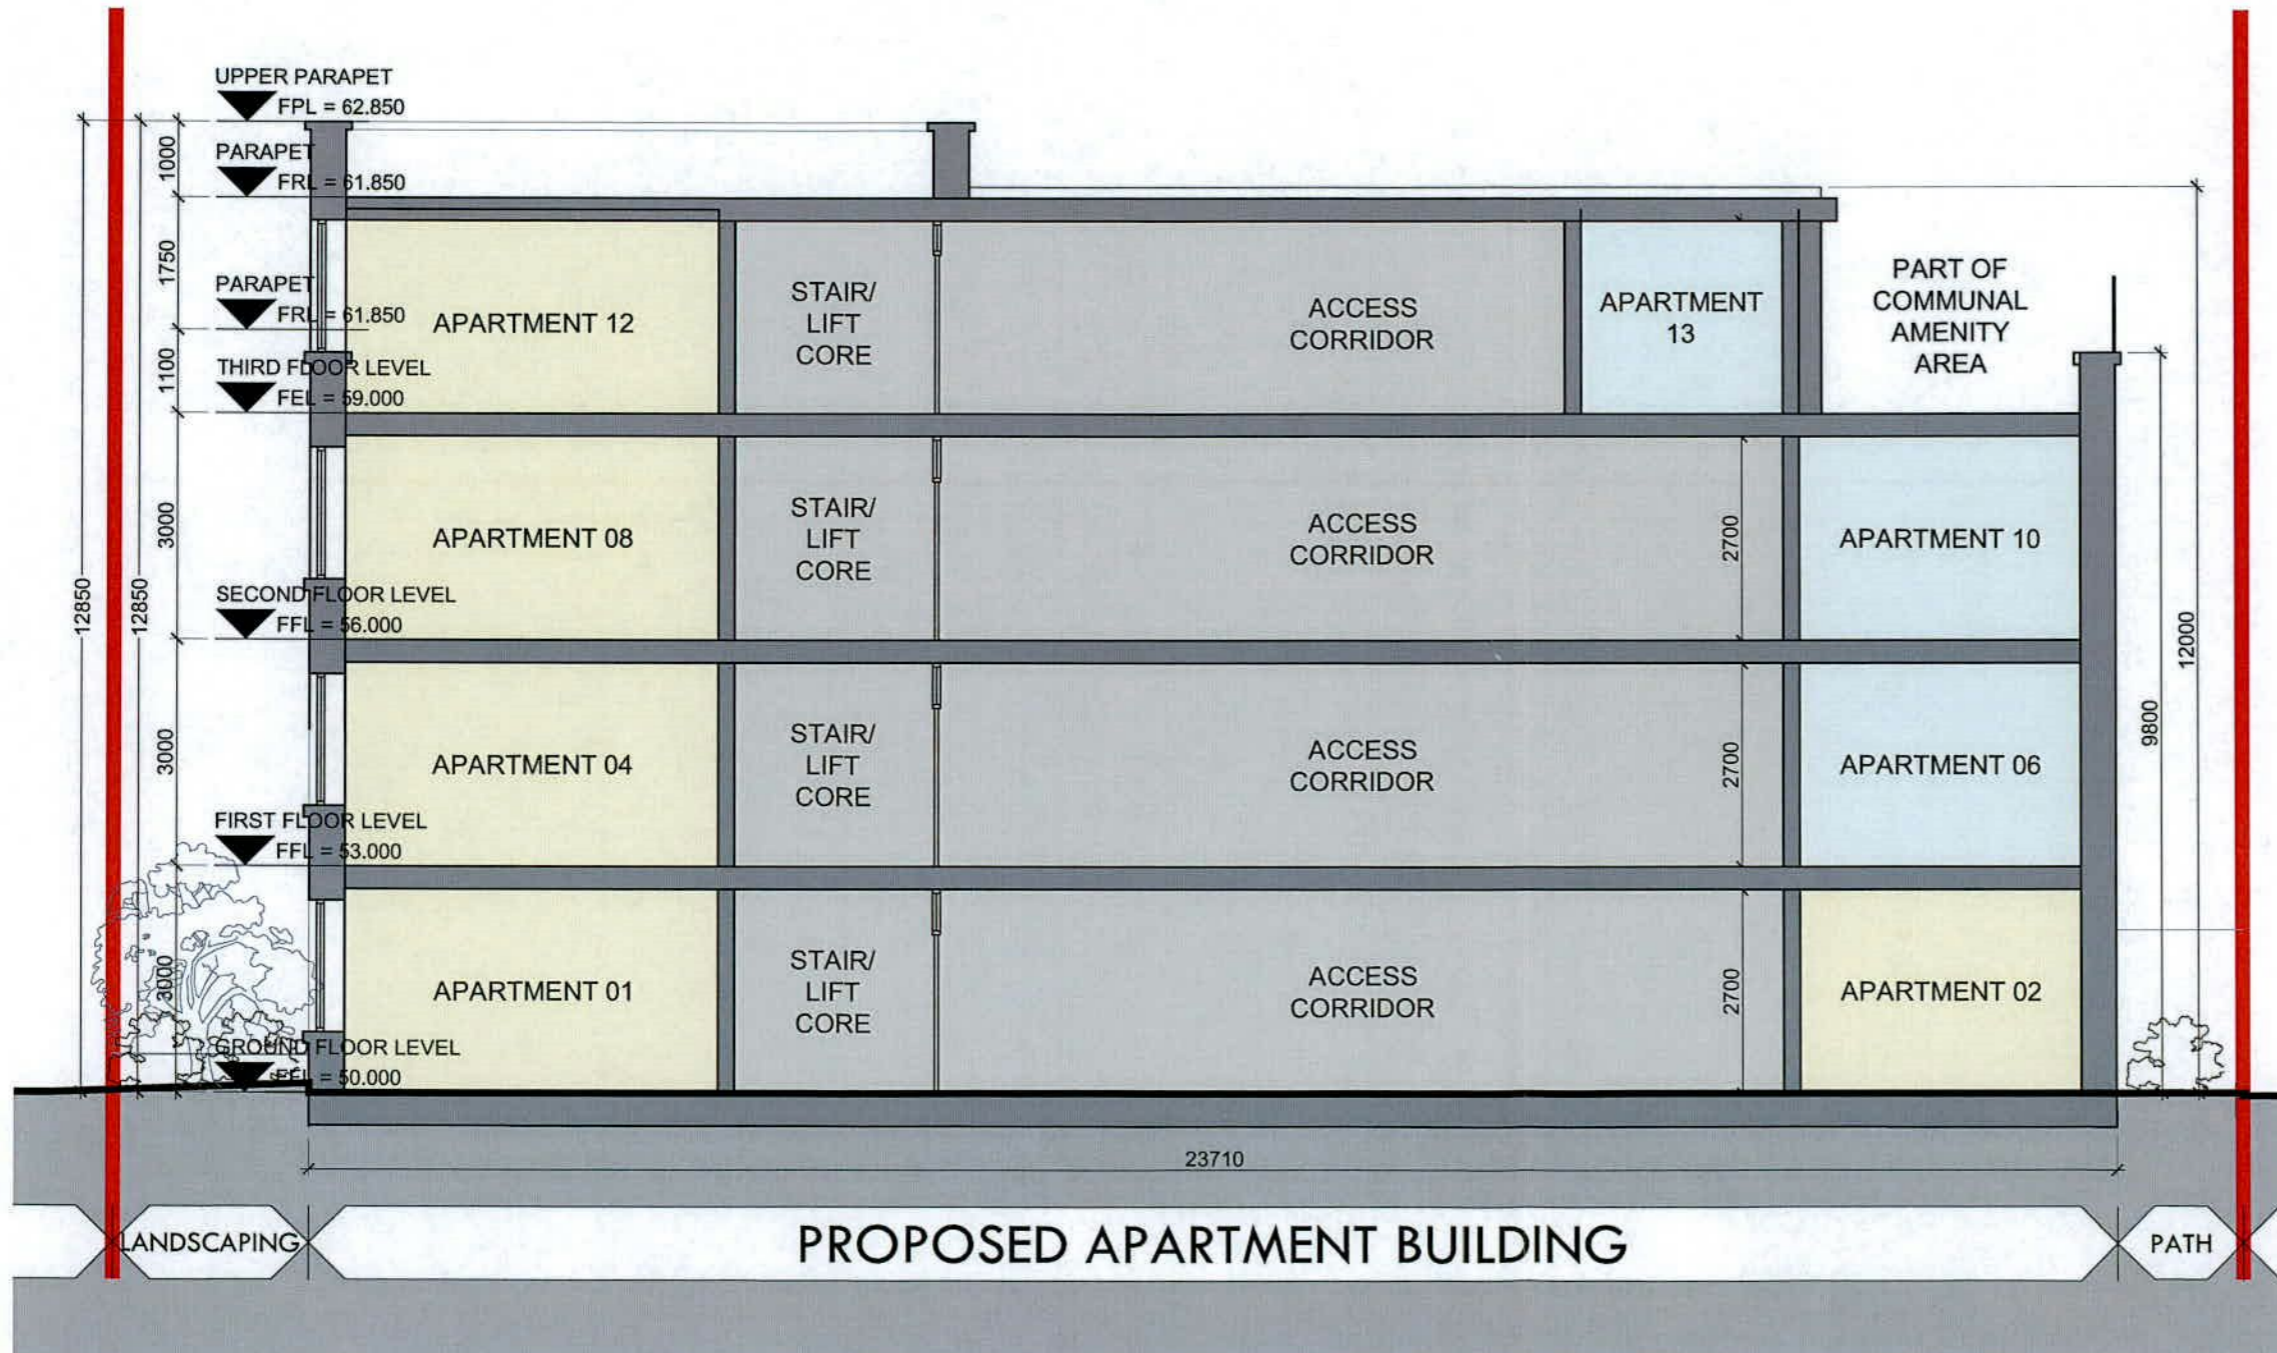

REV.	DATE	BY	DESCRIPTION	CHKD
A	12.05.22	DM	ISSUED FOR PLANNING	DM
				CHKD

**NOTE** © This drawing is copyright. Figured dimensions only to be taken from this drawing. All dimensions to be checked on site. Architects to be informed immediately of any discrepancies before work proceeds.

**DOUGLAS WALLACE | CONSULTANTS**

St. Kevins Female School . 1 Grantham Street . Dublin 8  
 T +353-1-478-7500 F +353-1-478-7590 E info@douglaswallace.com

**CLIENTS** CARL PROPERTIES LIMITED

**PROJECT** PROPOSED RESIDENTIAL DEVELOPMENT AT 21 WHITEHALL ROAD WEST, DUBLIN 12

**TITLE** PREVIOUSLY APPROVED - PROPOSED SECTION B-B

PROJ. NO.	DRG. NO.	REVISION
5368	PL - 505	A

DRAWN	SCALE	CHECKED BY	DATE
DM	1:100 @ A3	DM	APRIL/ 2022

01 PROPOSED SECTION B-B  
 1:100 @ A3

— = EXTENTS OF PLANNING APPLICATION SITE