


Existing Front Block Elevation scale 1:100.

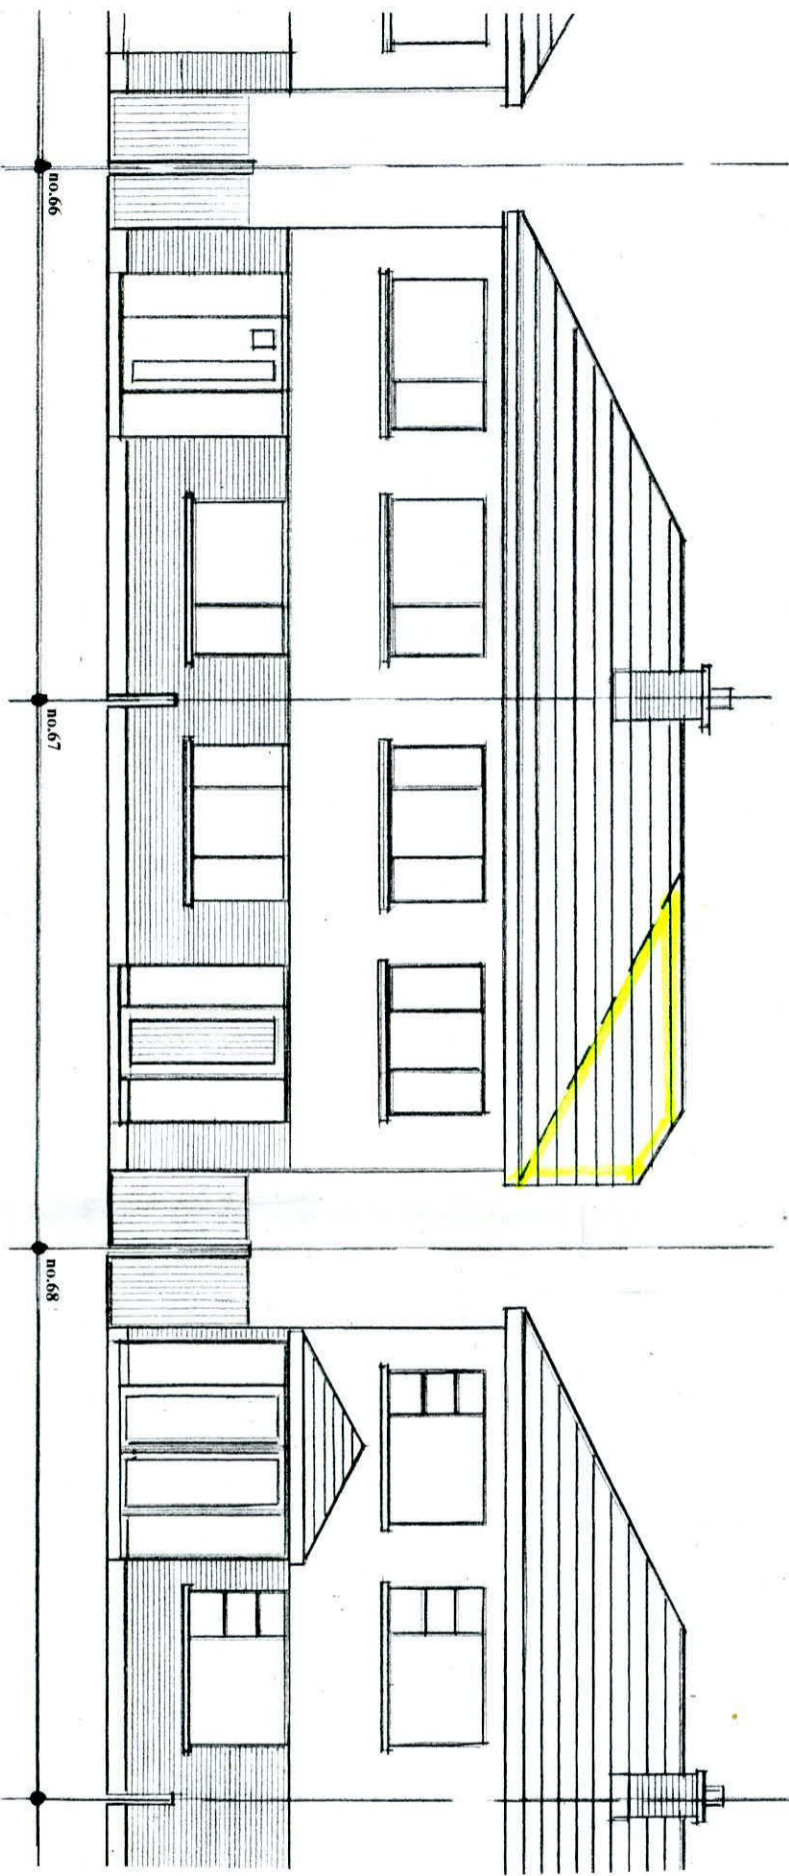

Proposed Front Block Elevation scale 1:100.

Drawing No.

05.06.20202

DESMOND J. HALPIN. & ASSOCIATES
 PLANNING & BUILDING DESIGN CONSULTANTS,
 15, Carriglea Drive,
 Firhouse,
 Dublin.24.
 Phone NO: 014523710.
 Mobile No: 0879734595.
 Registered Company No: 111360.
 E-Mail : DesHALPIN15@GMail.com