


Existing Side Elevation [from no.66] scale 1:100.

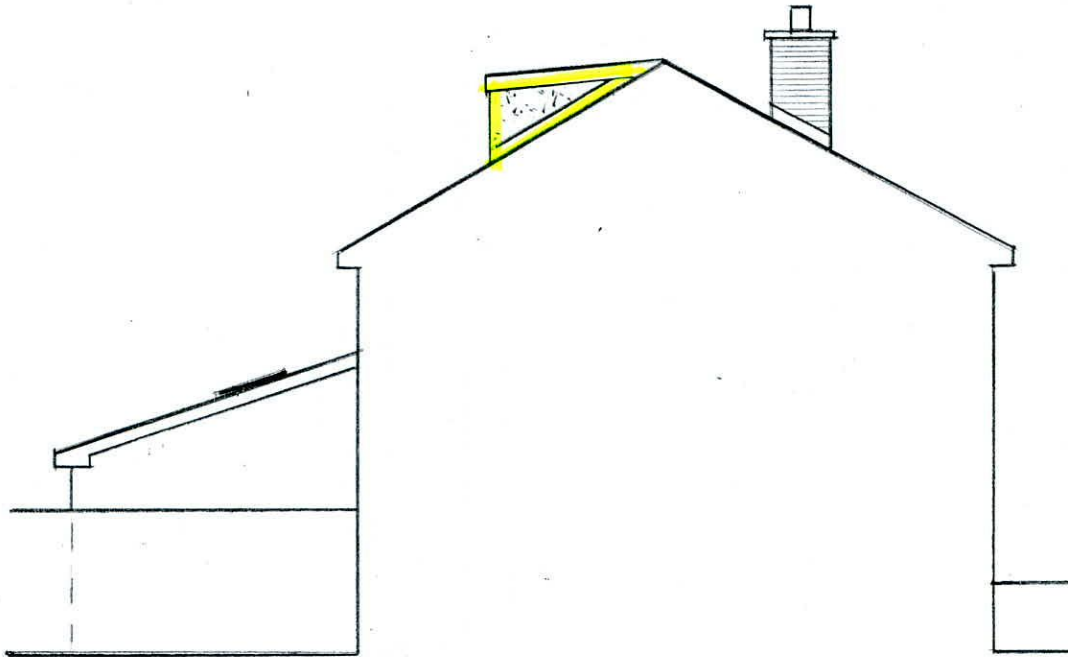

Proposed Side Elevation [from no.66] scale 1:100.

Drawing No. 06.06.2022

DESMOND J. HALPIN. & ASSOCIATES
PLANNING & BUILDING DESIGN CONSULTANTS

15. Carriglea Drive,
Firhouse,
Dublin.24.

Phone NO: 014523710.
Mobile No: 0879734595.
Registered Company No:111360.
E-Mail : DesHALPIN15@GMail.com
