



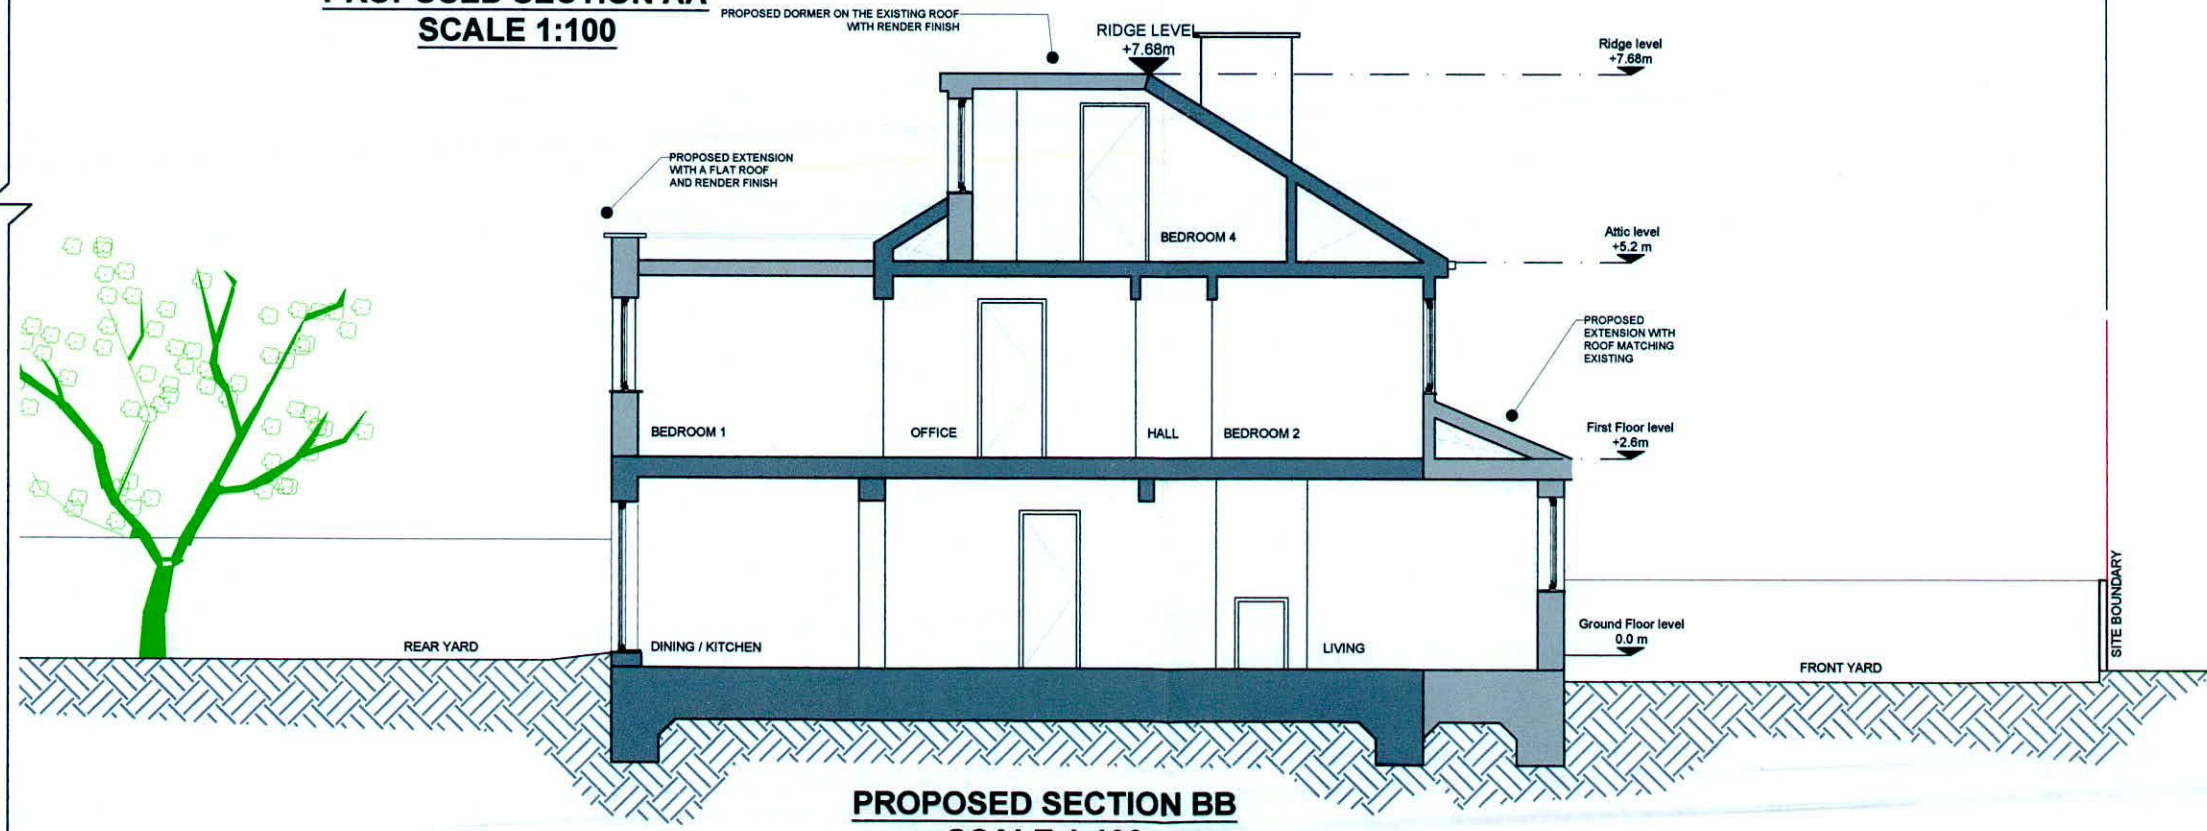


PROPOSED SECTION AA
SCALE 1:100

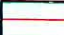

PROPOSED SECTION BB
SCALE 1:100

NOTES / LEGEND

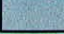-  BOUNDARY LINE
-  NEW EXTENSION AREA
-  EXISTING WALLS
-  PROPOSED WALLS

Revision	Date	Description	By

PLANNING APPLICATION

Reply Address: Ceardean, 08 Studios, 9 Dolphin's Barn, Dublin 8. Tel: 00 353 (0)1 5324183. Web: www.ceardean.com

Note: Do not scale. Use figured dimensions only. This drawing is to be read in conjunction with all relevant specifications and drawings. All dimensions to be checked on site. In the event of any discrepancies between drawings the contractor is to inform the Architect immediately.

CEARDEAN
architects

Client: STEPHEN FEARON
Project: 11 FOREST HILLS, RATHCOOLE, DUBLIN
Drawing: PROPOSED SECTIONS

Date: 22.05.13 Scale: 1:100 Size: A3 Drawn by: AB

Discipline: ARCH. 02 Stage: 22047 Ref: XX 230 Rev: 00

© COPYRIGHT This drawing or design may not be reproduced without permission