


**corbwell design**

Suite 1 - Unit 17  
Claregalway Corporate Park  
Galway  
Tel: 0818332200  
Fax: (01) 437600  
Email: design@corbwell.ie  
Web: www.corbwell.ie


**SITE LAYOUT**

Area: 0.029 Hectare - 294m<sup>2</sup>  
Location: Mill Lane, D20, D20HY57  
Scale: 1:500

This map has been printed under Licence from Ordnance Survey Ireland. © Ordnance Survey Ireland & Government of Ireland. Ordnance Survey Ireland Licence No. EN 0083916

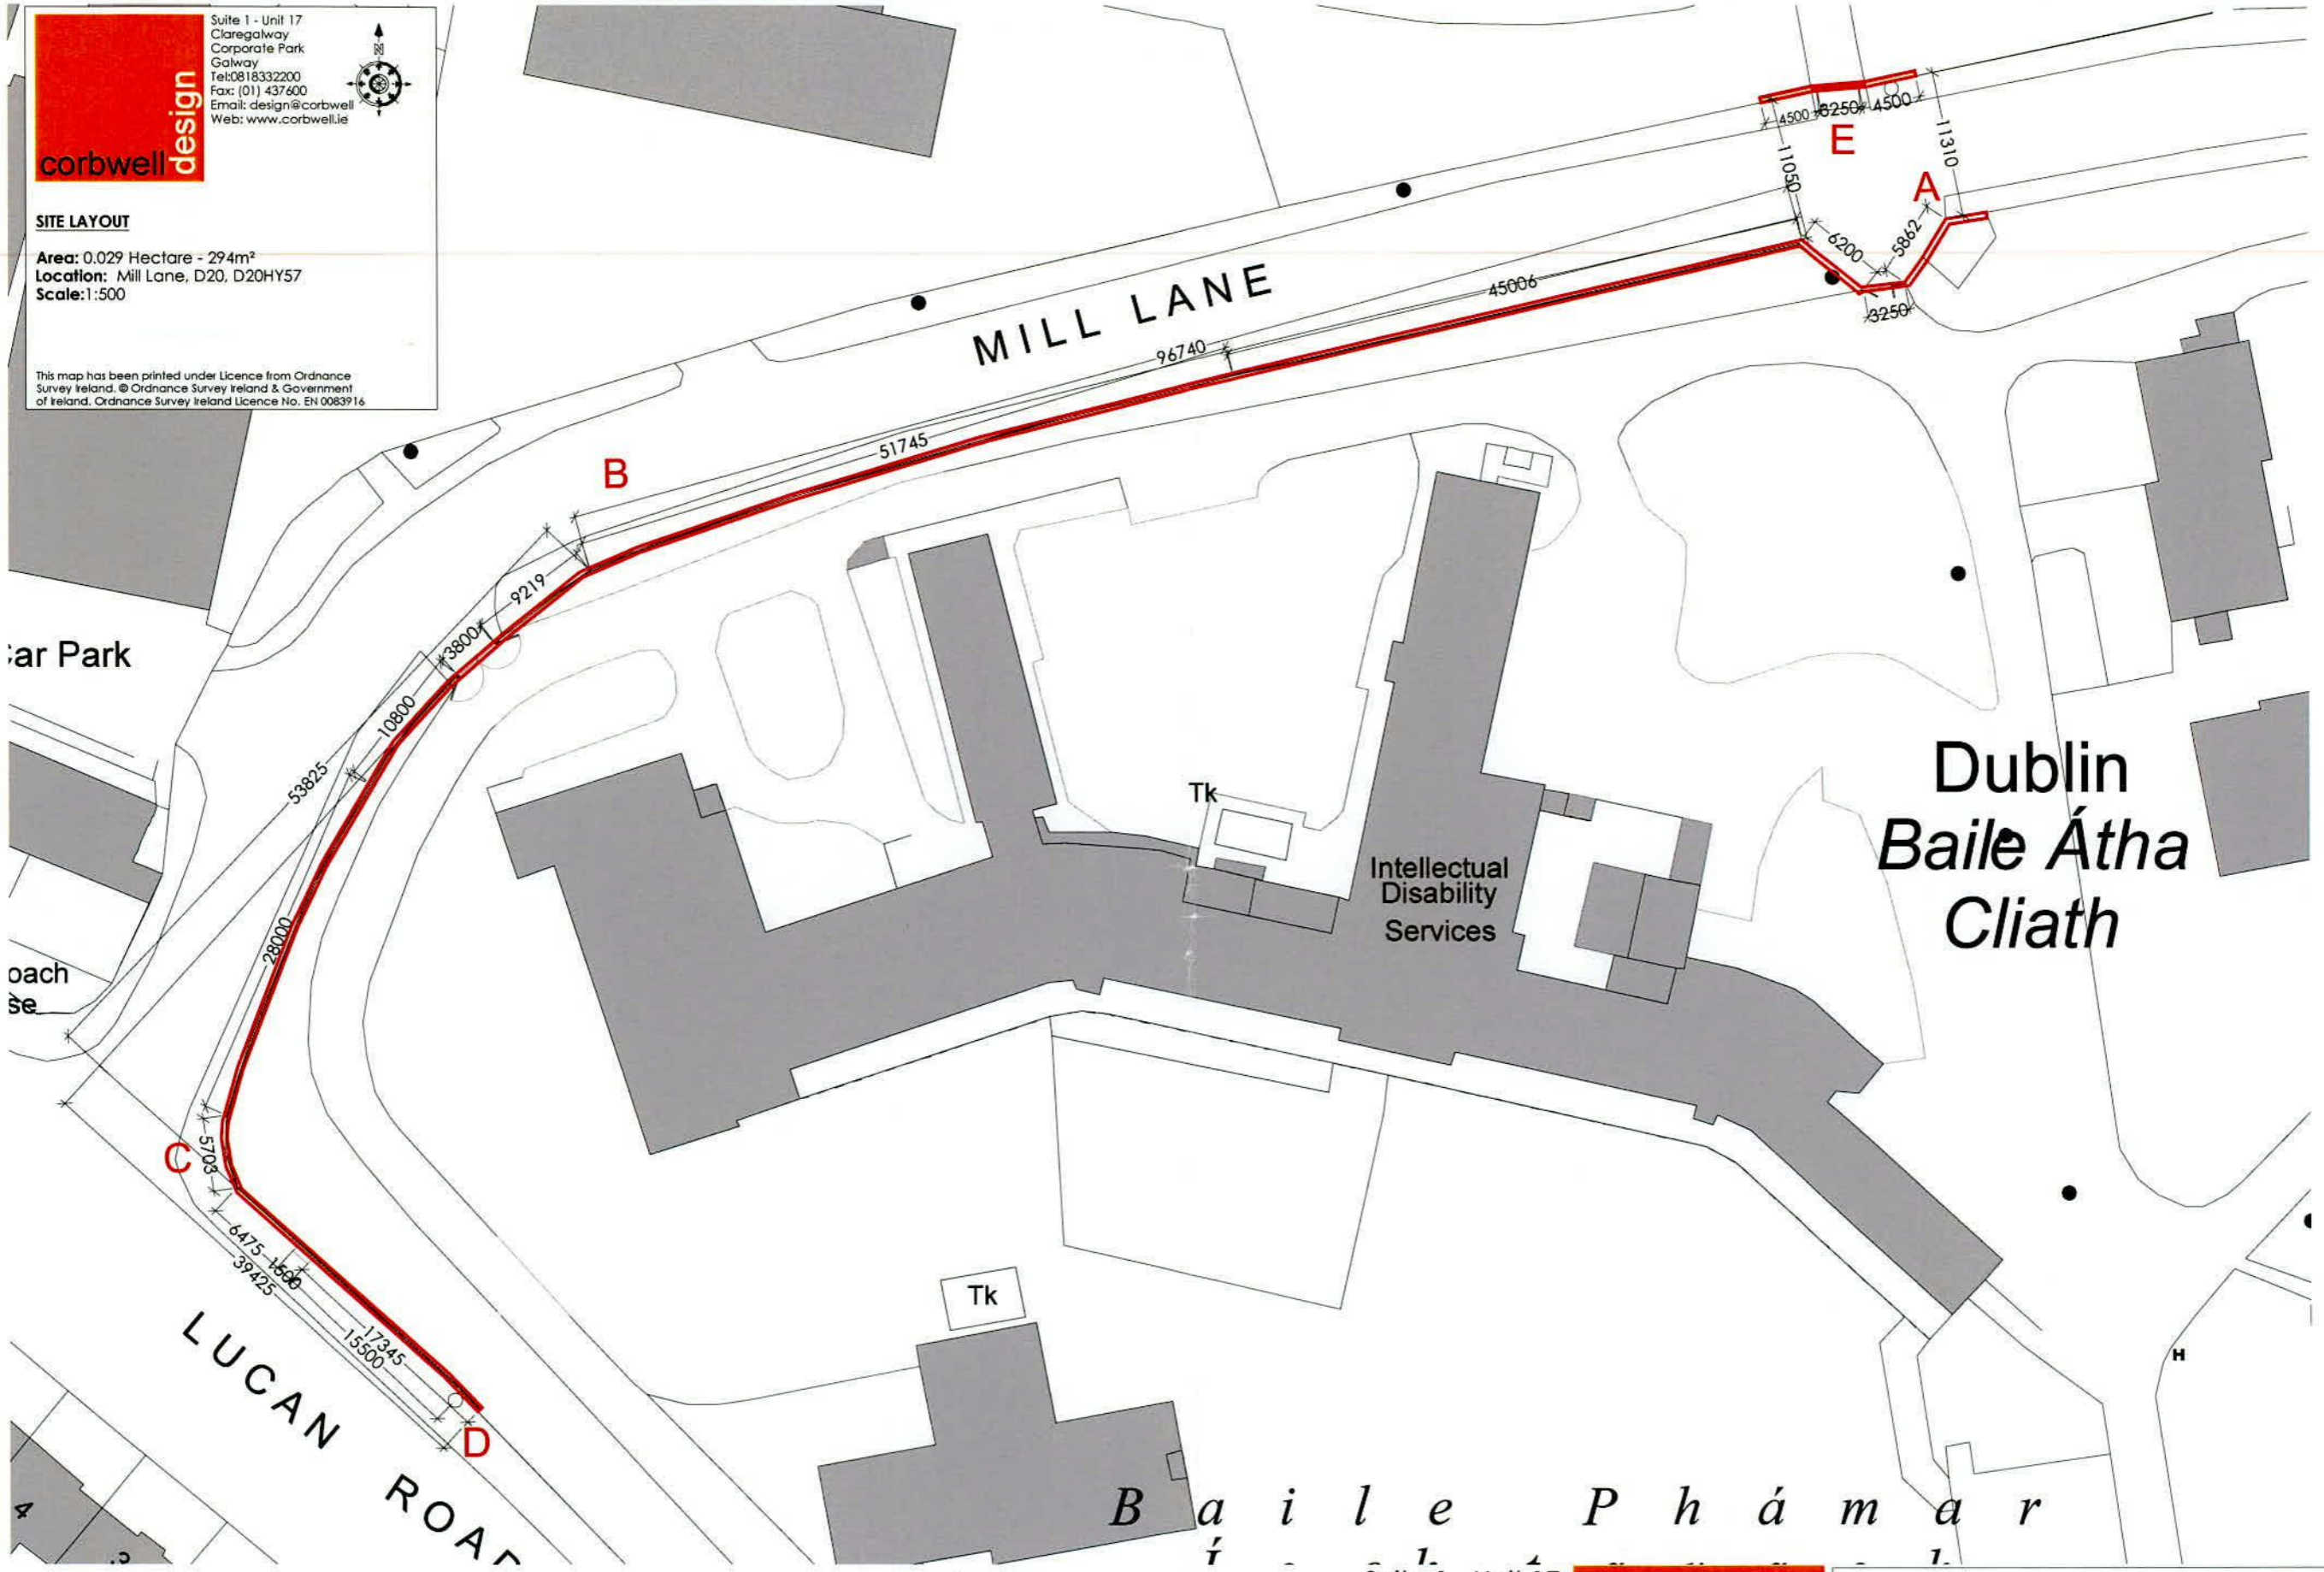

**Site Layout:**  
**Scale 1:500**

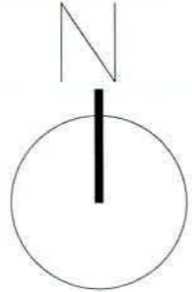

Suite 1 - Unit 17  
Claregalway Corporate Park  
Galway  
Tel: 0818332200  
Fax: (01) 437600  
Email: design@corbwell.ie  
Web: www.corbwell.ie

**corbwell design**

PROJECT:	Stewarts Foundation CLG - Mill Lane, D20			
Client:	STEWARTS FOUNDATION CLG			
Title:	Site Layout			
DRAWN:	DRAWING No.	SCALE:	SHEET:	DATE:
L.W.	P-01	1/500	@ A3	May 2022