




**Elevation Mill Lane**  
Scale 1:200

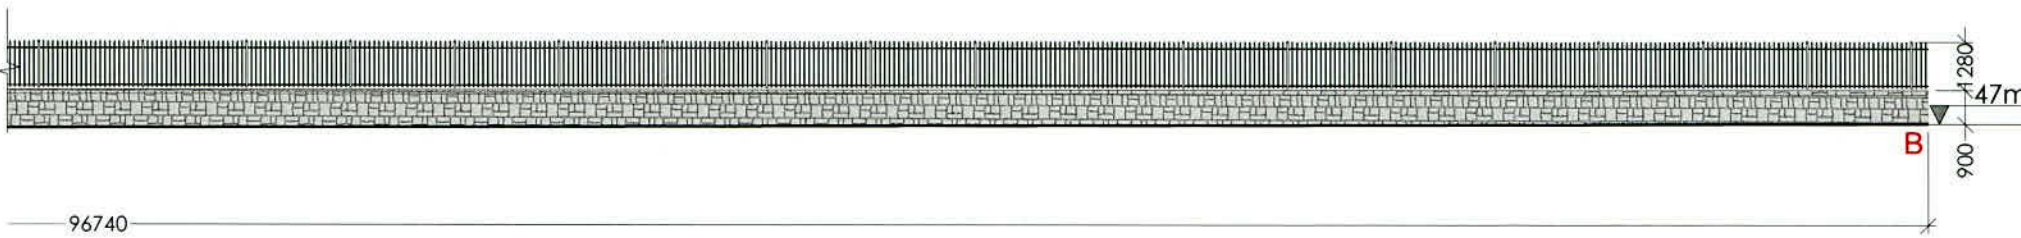


**Elevation Mill Lane - Continued**  
Scale 1:200

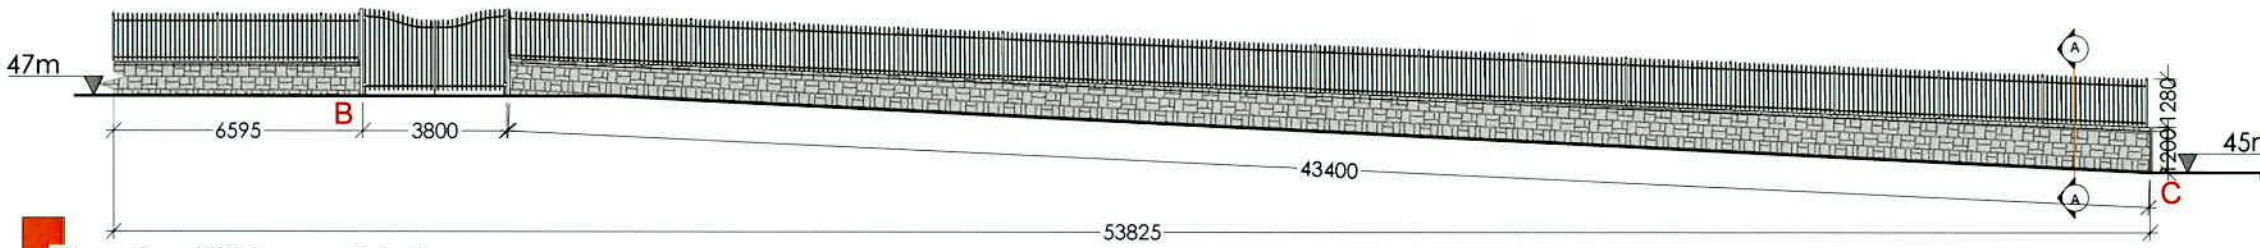


**Elevation Mill Lane - Existing**  
Scale 1:200

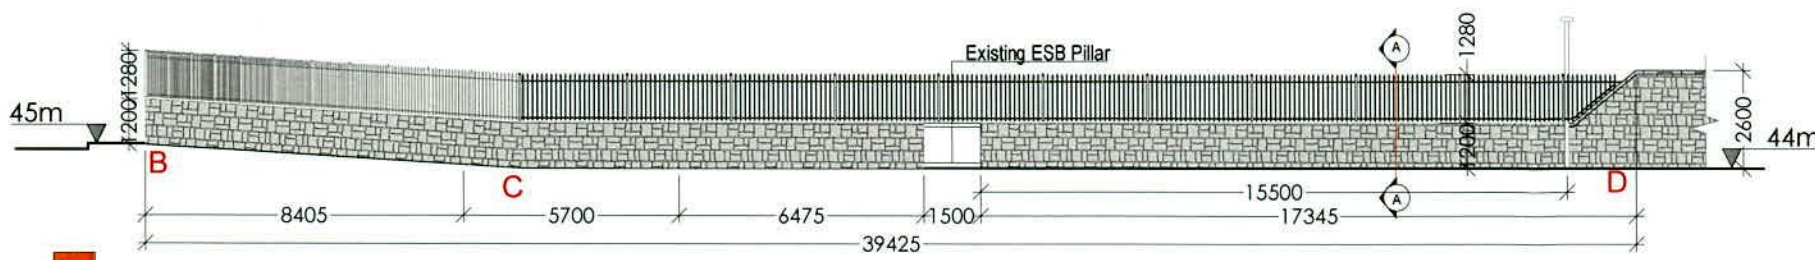


**Elevation Lucan Road - Existing**  
Scale 1:200

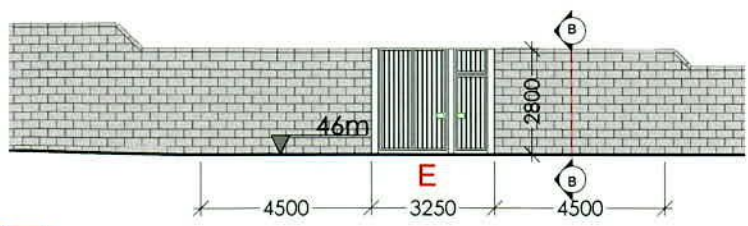

**Elevation Mill Lane - Existing**  
Scale 1:200

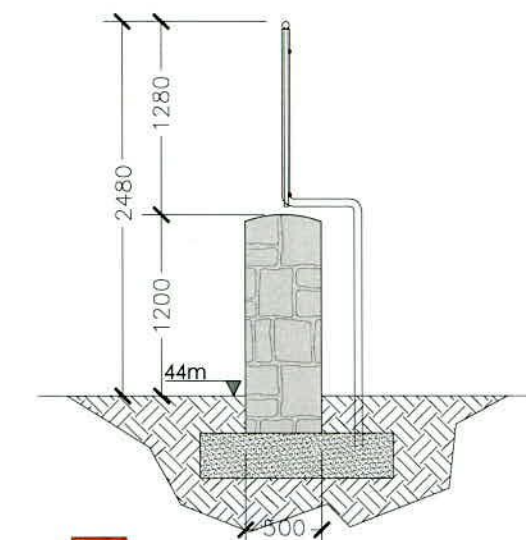


**Section A-A**  
Existing - Scale 1:50

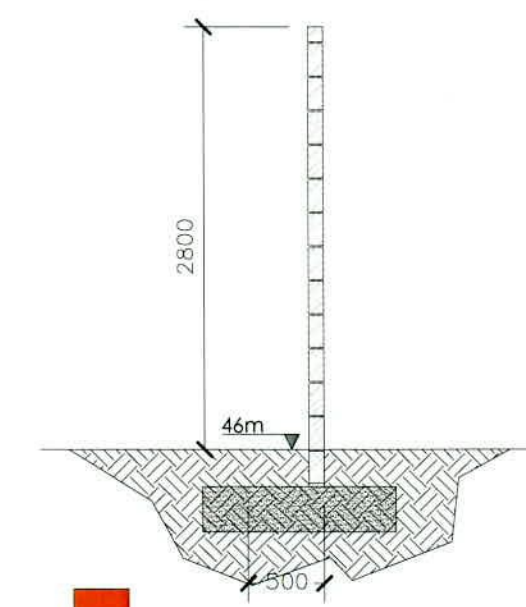


**Section B-B**  
Existing - Scale 1:50


Suite 1 - Unit 17  
Claregalway  
Corporate Park  
Galway  
Tel: 0818332200  
Fax: (01) 437600  
Email: design@corbwell  
Web: www.corbwell.ie

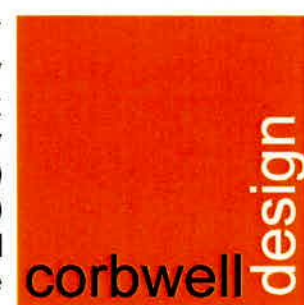


PROJECT:	Stewarts Foundation CLG - Mill Lane, D20				
Client:	STEWARTS FOUNDATION CLG				
Title:	Existing Elevations				
DRAWN:	DRAWING No.	SCALE:	SHEET:	DATE:	
L.W.	P-02	1/200 1/50	@ A3	May 2022	

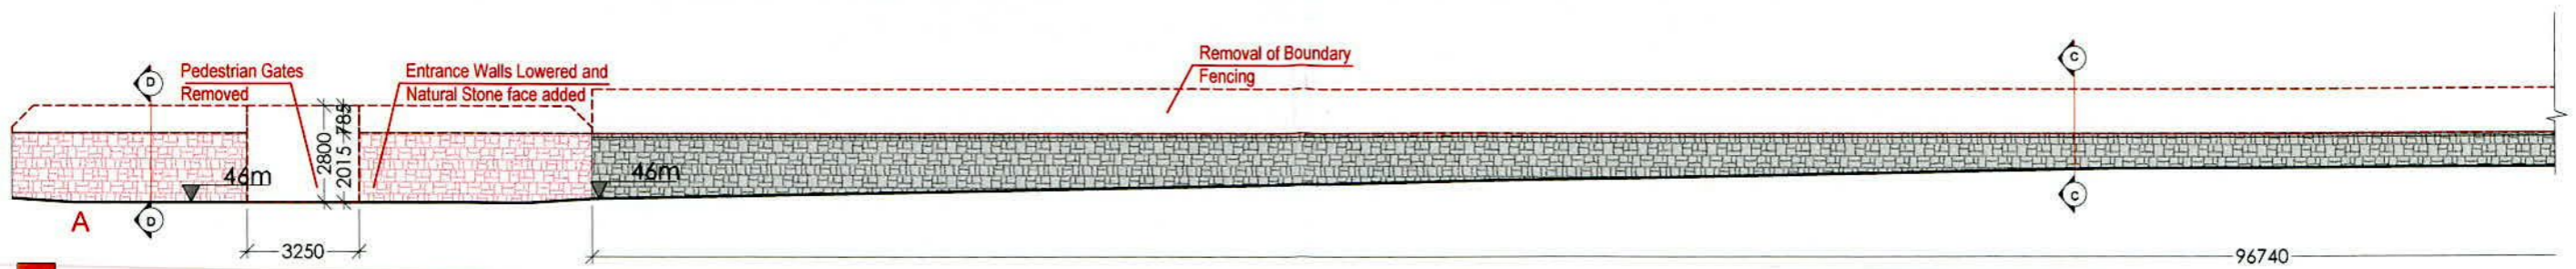


Elevation Mill Lane - Proposed  
Scale 1:200

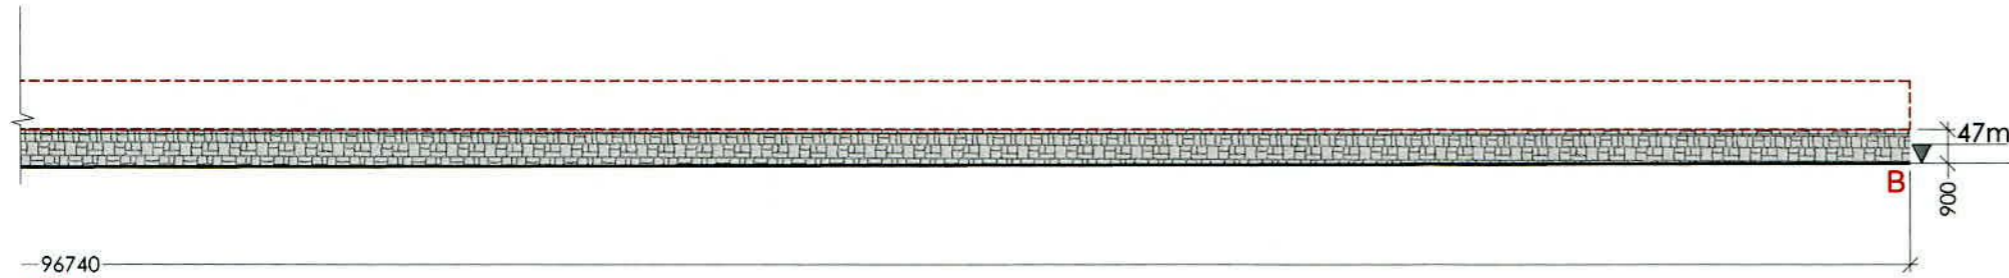


Elevation Mill Lane - Proposed - Continued  
Scale 1:200

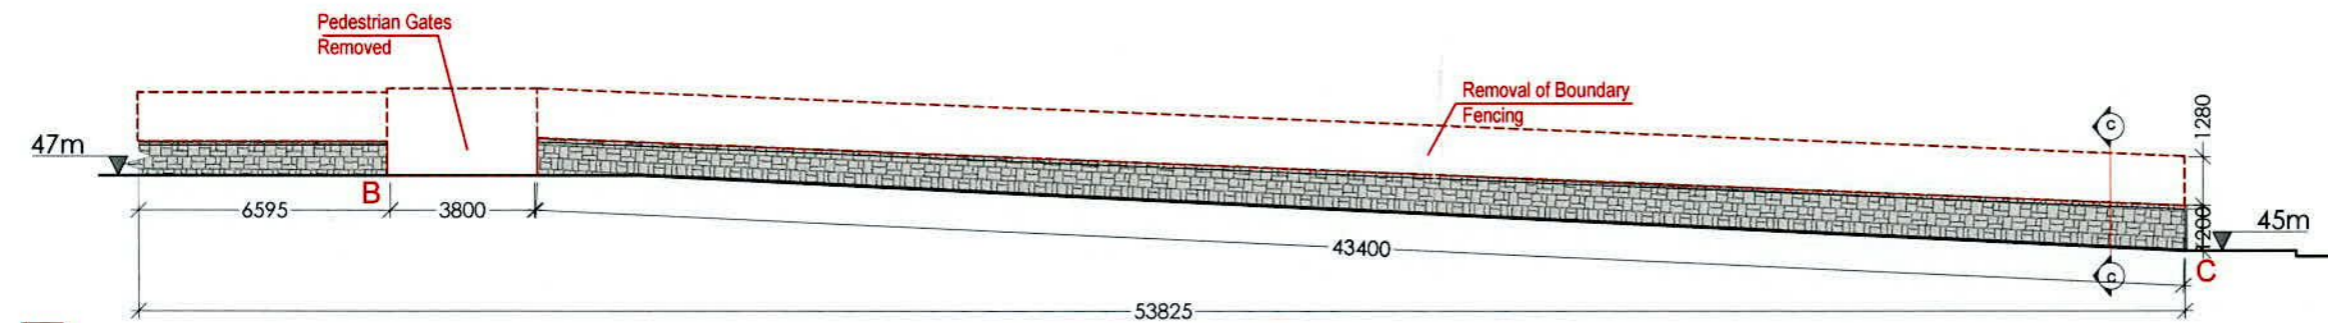


Elevation Mill Lane - Existing  
Scale 1:200

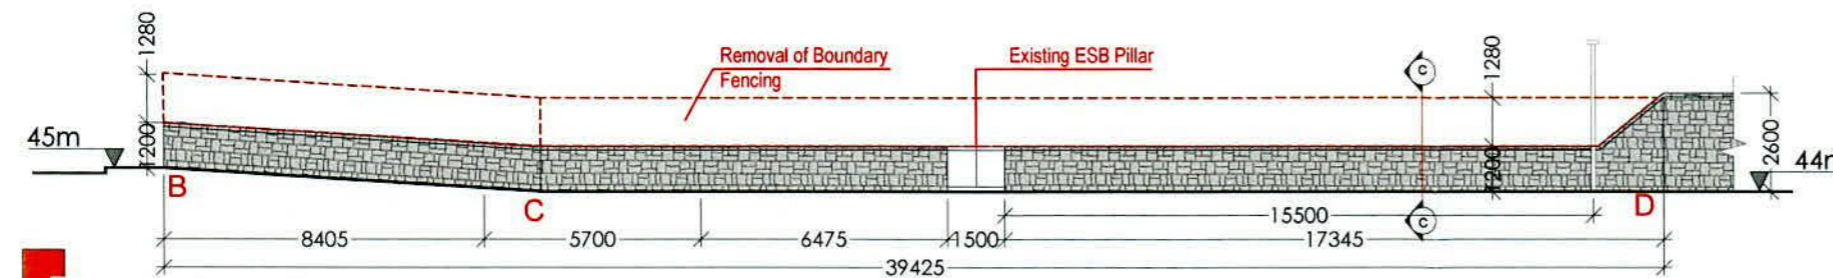


Elevation Lucan Road - Proposed  
Scale 1:200

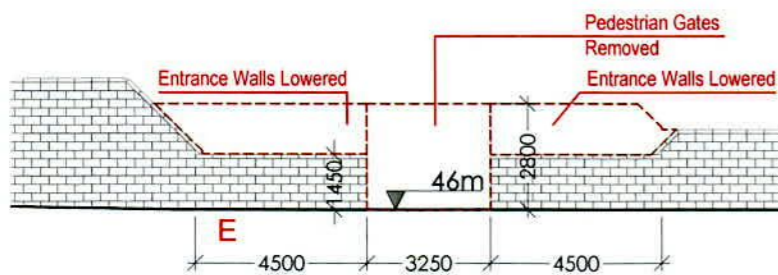

Elevation Mill Lane - Proposed  
Scale 1:200

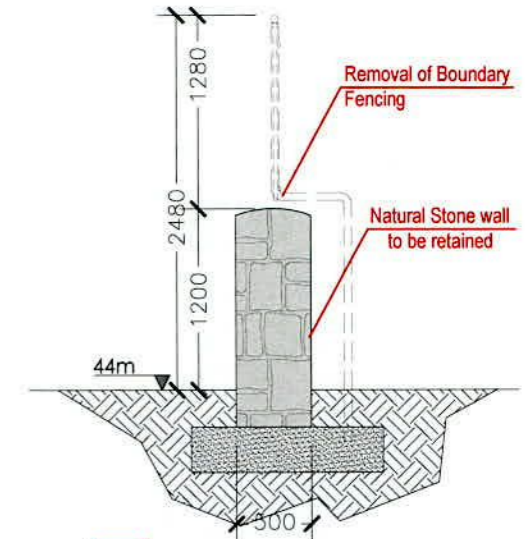

Section C-C  
Proposed Scale 1:50

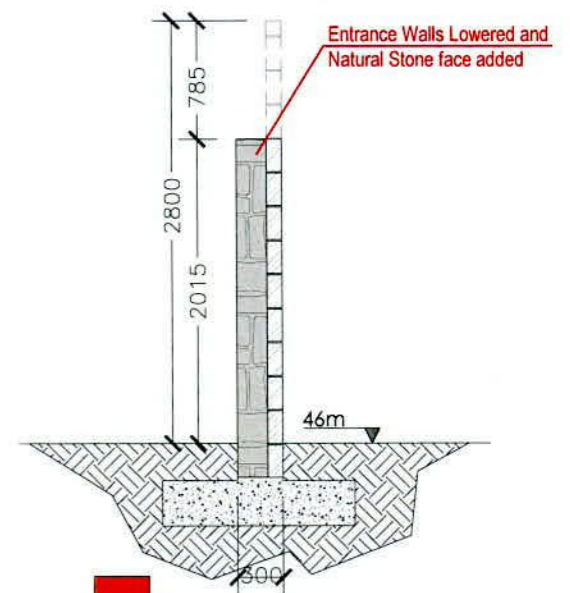

Section D-D  
Proposed Scale 1:50

Suite 1 - Unit 17  
Claregalway  
Corporate Park  
Galway  
Tel:0818332200  
Fax: (01) 437600  
Email: design@corbwell  
Web: www.corbwell.ie



PROJECT:	Stewarts Foundation CLG - Mill Lane, D20			
Client:	STEWARTS FOUNDATION CLG			
Title:	Proposed Elevations			
DRAWN:	DRAWING No.	SCALE:	SHEET:	DATE:
L.W.	P-04	1/200 1/50	@ A3	May 2022