


# Planning Pack Map

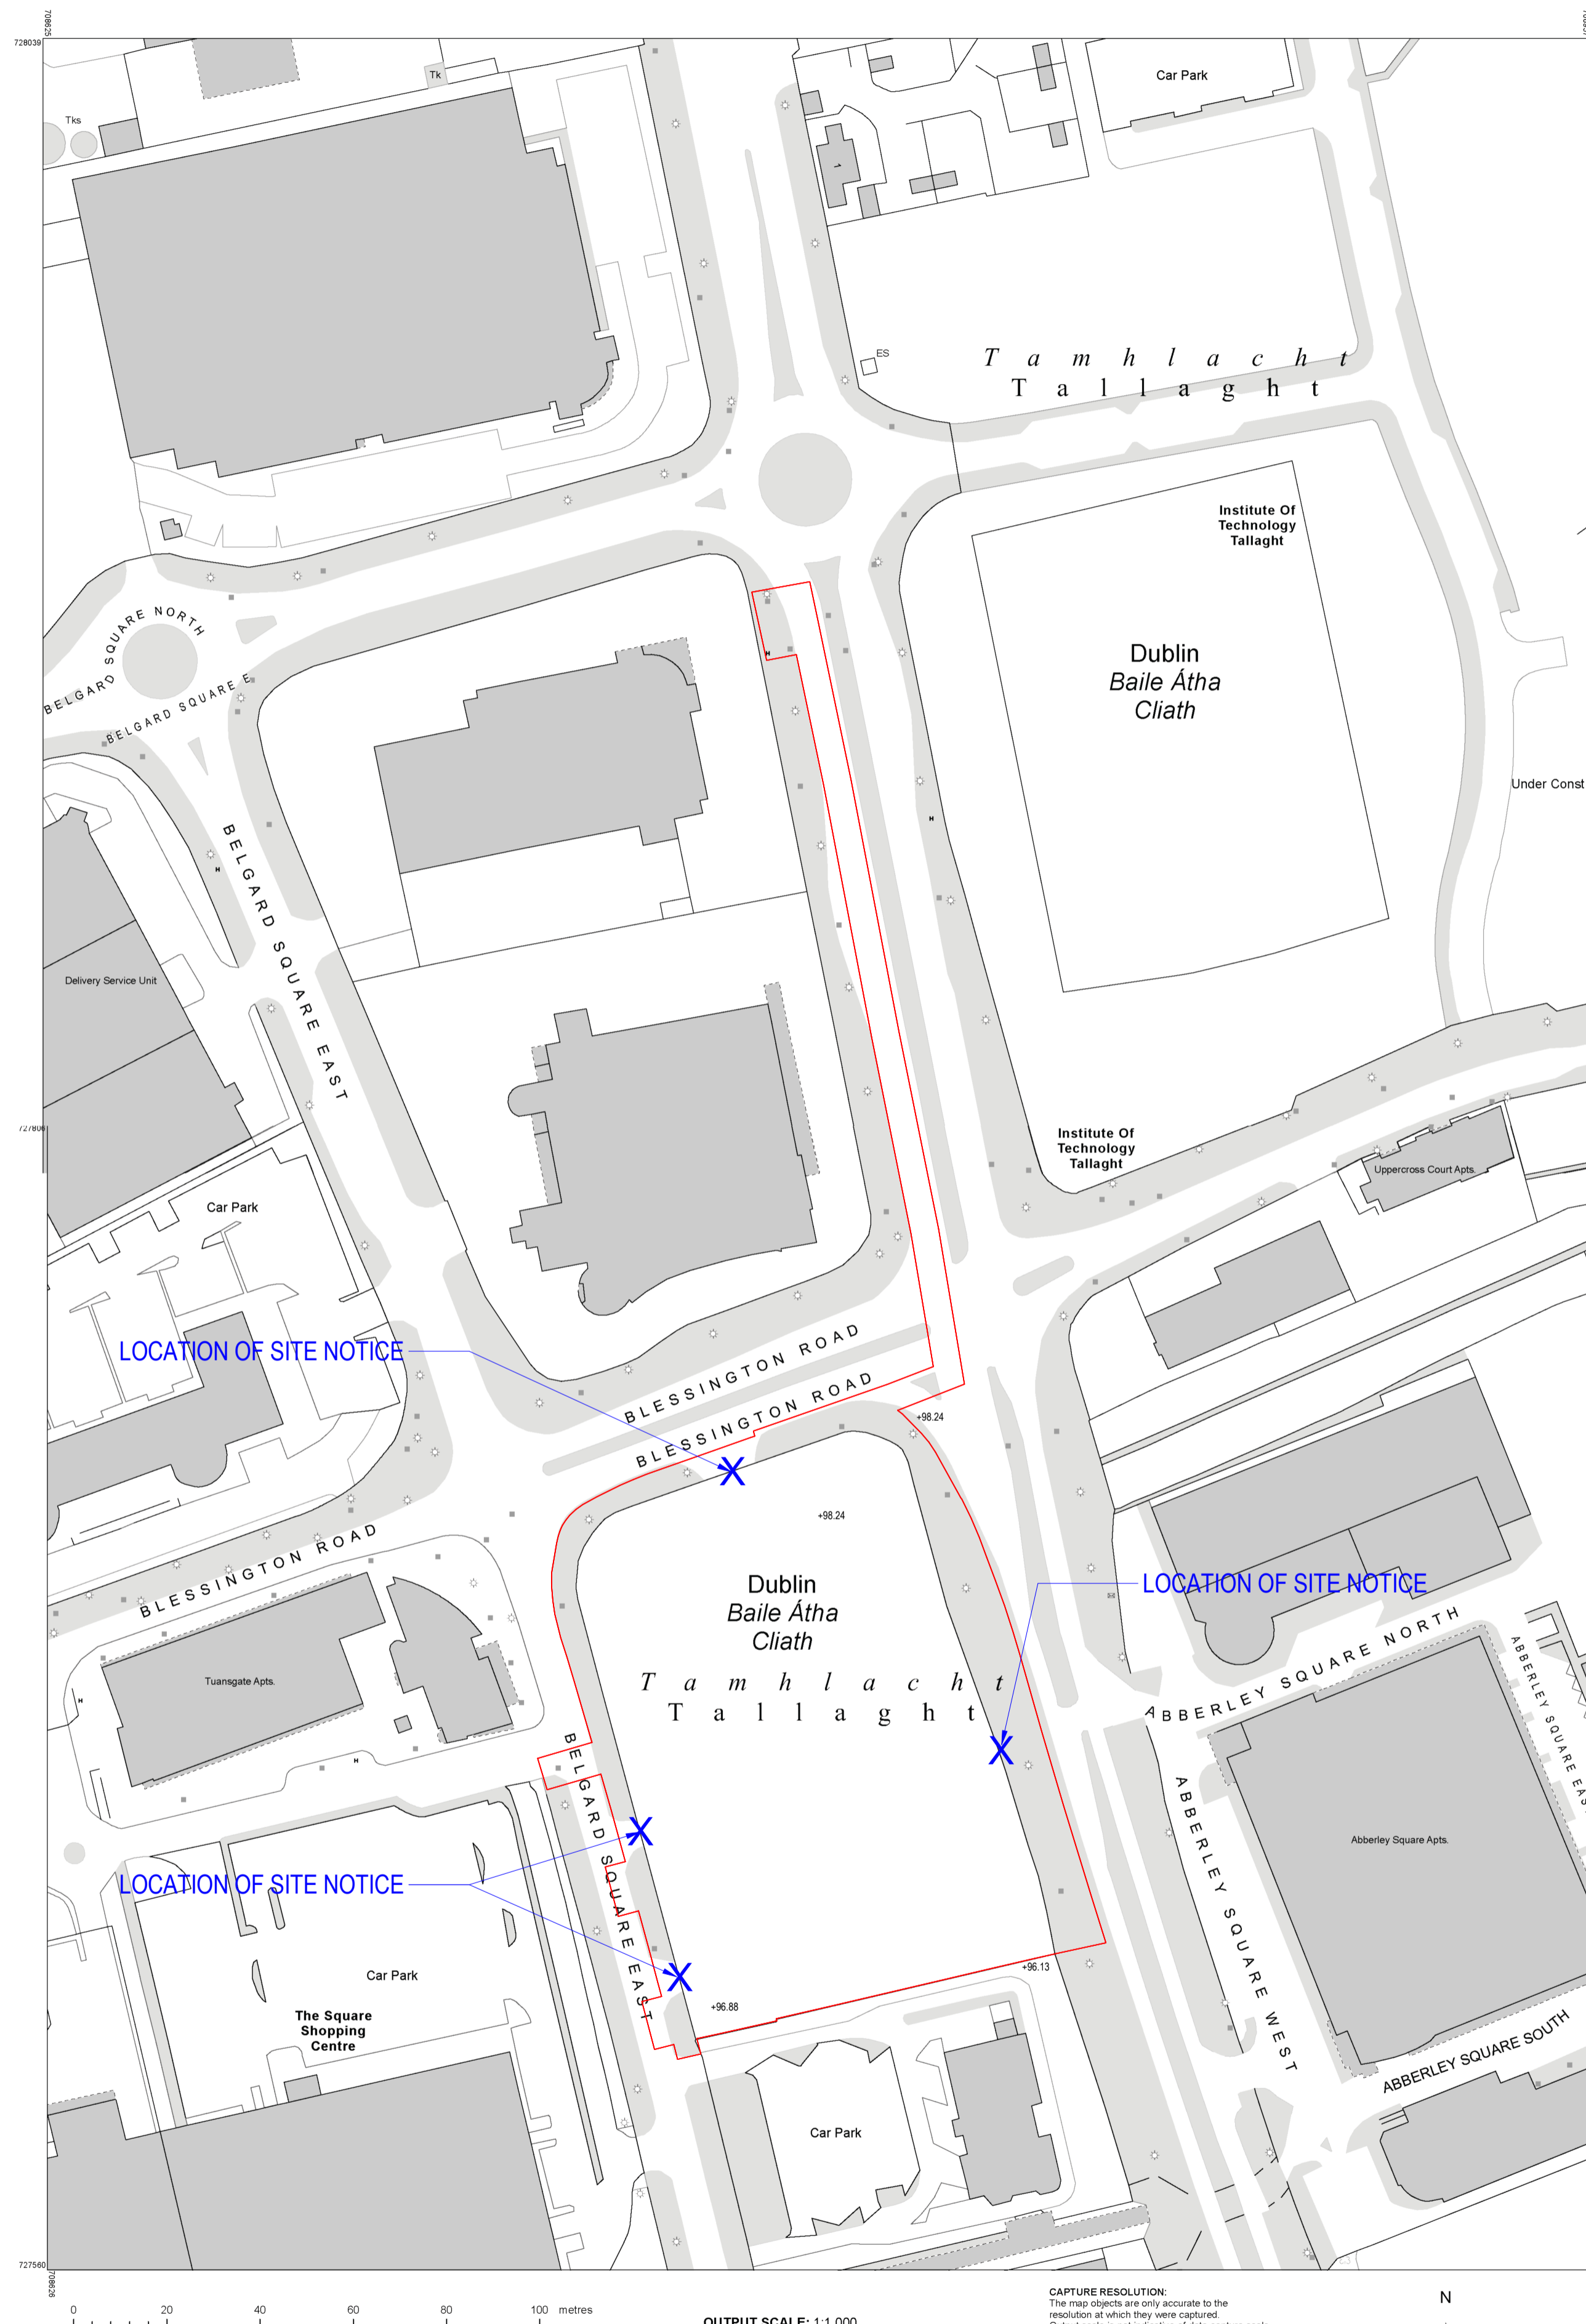

**CENTRE COORDINATES:**  
 ITM 708791.727916

**PUBLISHED:** 27/04/2022 **ORDER NO.:** 50264498\_1

**MAP SERIES:**  
 1:1,000 3390-06  
 1:1,000 3390-07  
 1:1,000 3390-11  
 1:1,000 3390-12

**COMPILED AND PUBLISHED BY:**  
 Ordnance Survey Ireland,  
 Phoenix Park,  
 Dublin 8,  
 Ireland.

Unauthorised reproduction  
 infringes Ordnance Survey Ireland  
 and Government of Ireland  
 copyright.

All rights reserved.  
 No part of this publication may  
 be copied, reproduced  
 or transmitted in any form  
 or by any means without the prior  
 written permission of  
 the copyright owners.

The representation on this map  
 of a road, track or footpath  
 is not evidence of the existence  
 of a right of way.

Ordnance Survey maps  
 never show legal property  
 boundaries, nor do they  
 show ownership of  
 physical features.

©Suirbhíreach Ordnáis Éireann, 2022  
 ©Ordnance Survey Ireland, 2022

**KEY**  
 APPLICATION SITE BOUNDARY

**CENTRE COORDINATES:**  
 ITM 708792.727683

**PUBLISHED:** 13/01/2021 **ORDER NO.:** 50165107\_1

**MAP SERIES:**  
 1:1,000 3390-11  
 1:1,000 3390-12

**COMPILED AND PUBLISHED BY:**  
 Ordnance Survey Ireland,  
 Phoenix Park,  
 Dublin 8,  
 Ireland.

Unauthorised reproduction  
 infringes Ordnance Survey Ireland  
 and Government of Ireland  
 copyright.


All rights reserved.  
 No part of this publication may  
 be copied, reproduced  
 or transmitted in any form  
 or by any means without the prior  
 written permission of  
 the copyright owners.

The representation on this map  
 of a road, track or footpath  
 is not evidence of the existence  
 of a right of way.

Ordnance Survey maps  
 never show legal property  
 boundaries, nor do they  
 show ownership of  
 physical features.

©Suirbhíreach Ordnáis Éireann, 2021  
 ©Ordnance Survey Ireland, 2021  
 www.osi.ie/copyright

**LEGEND:**  
<http://www.osi.ie>

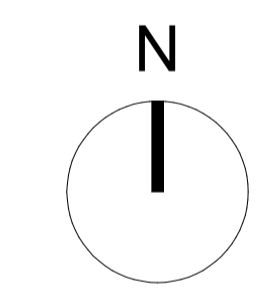

REV	DATE	DESCRIPTION	CHK	DRN
P3	31/05/2022	ISSUED FOR PLANNING APPROVAL	BR	CS
P2	30/09/2021	ISSUED FOR STAGE 2 PRE-PLANNING	BR	CS
P1	21/05/2021	ISSUED FOR SECTION 247 PREAPP	BR	BC

**STATUS CODE DESCRIPTION**  
**ISSUED FOR PLANNING APPROVAL**

**CLIENT**  
 Ravensbrook Limited

**PROJECT**  
 Belgard Square East, Belgard Road and Blessington Road,  
 Tallaght, Dublin 24.

**DRAWING**  
**SITE LOCATION PLAN**

**PROJECT NUMBER** 950819 **DATE** 01/14/21

**SCALE@ A1:** 1: 1000 **DRAWN/CHECKED:** LFI/ BR

STATUS CODE:	DRAWING NUMBER	REVISION
A1	BR-HJL-00-00-DR-A-001	P3

## Henry J Lyons

Architecture + Interiors  
 henrylyons.com +353 1 888 3333  
 info@henrylyons.com 51-54 Pearse Street  
 Dublin D02 KA66

**1 SITE LOCATION PLAN**  
 SCALE: 1:1000

EXTRACT FROM OS MAP, SHEET NOS. 3390-06, 3390-07; 3390-11;  
 3390-12; LICENCE / ORDER NO. 50165107\_1; 50264498\_1  
 REFER TO SCALE BAR



**OUTPUT SCALE:** 1:1,000

**CAPTURE RESOLUTION:**  
 The map objects are only accurate to the  
 resolution at which they were captured.  
 Printed scale is not indicative of data resolution scale.