
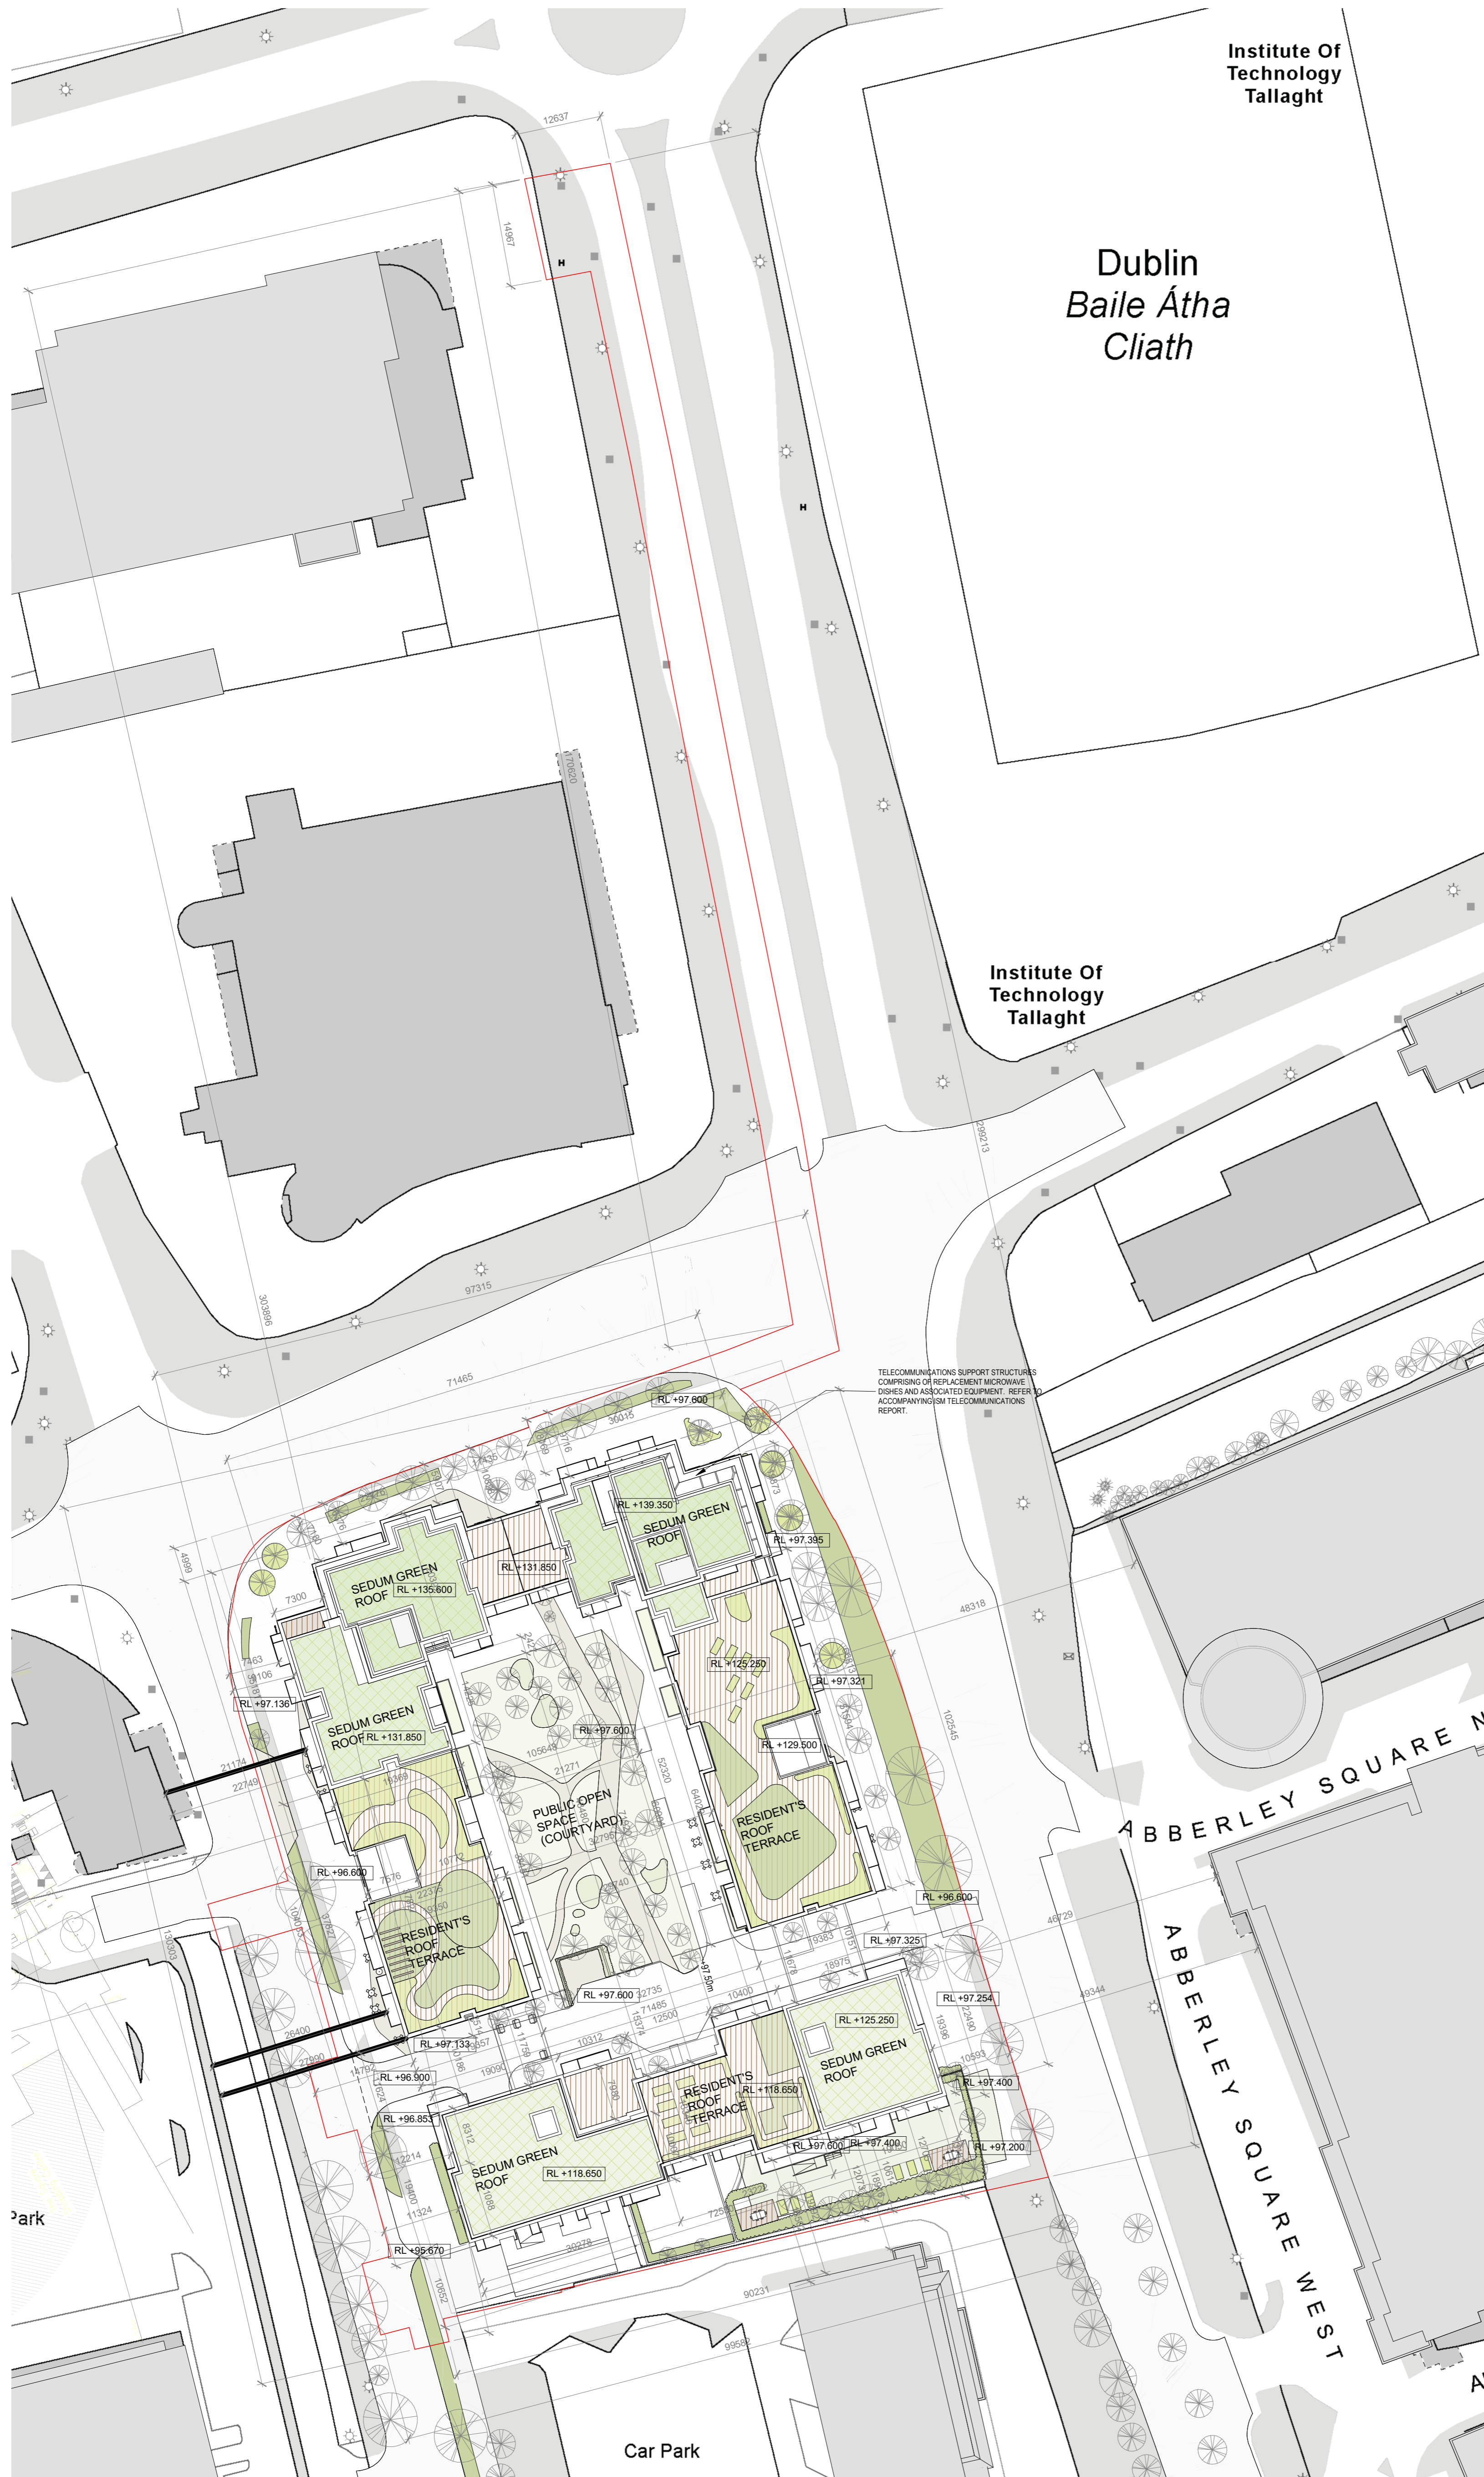


KEY
 APPLICATION SITE BOUNDARY



TELECOMMUNICATIONS SUPPORT STRUCTURES
 COMPRISING OF REPLACEMENT MICROWAVE
 DISHES AND ASSOCIATED EQUIPMENT. REFER TO
 ACCOMPANYING GSM TELECOMMUNICATIONS
 REPORT.

REV	DATE	DESCRIPTION	CHK	DRN
P3	31/05/2022	ISSUED FOR PLANNING APPROVAL	BR	CS
P2	30/09/2021	ISSUED FOR STAGE 2 PRE-PLANNING	BR	CS
P1	21/05/2021	ISSUED FOR SECTION 247 PREAPP	BR	BC

STATUS CODE DESCRIPTION
ISSUED FOR PLANNING APPROVAL

CLIENT
Ravensbrook Limited

PROJECT
Belgard Square East, Belgard Road and Blessington Road, Tallaght, Dublin 24.

DRAWING
PROPOSED SITE LAYOUT PLAN

PROJECT NUMBER	DATE	STATUS CODE	DRAWING NUMBER	REVISION
950819	01/14/21	A1	BR-HJL-00-00-DR-A-002	P3

Henry J Lyons

Architecture + Interiors
 henryjlyons.com +353 1 888 3333 info@henryjlyons.com 51-54 Pearse Street Dublin D02 KA66

1 PROPOSED SITE LAYOUT PLAN
 SCALE: 1:500

EXTRACT FROM OS MAP. SHEET NOS. 3390-06, 3390-07, 3390-11, 3390-12;
 LICENCE / ORDER NO. 50165107_1; 50264498_1
 REFER TO SCALE BAR