


PROPOSED FRONT ELEVATION



PROPOSED REAR ELEVATION

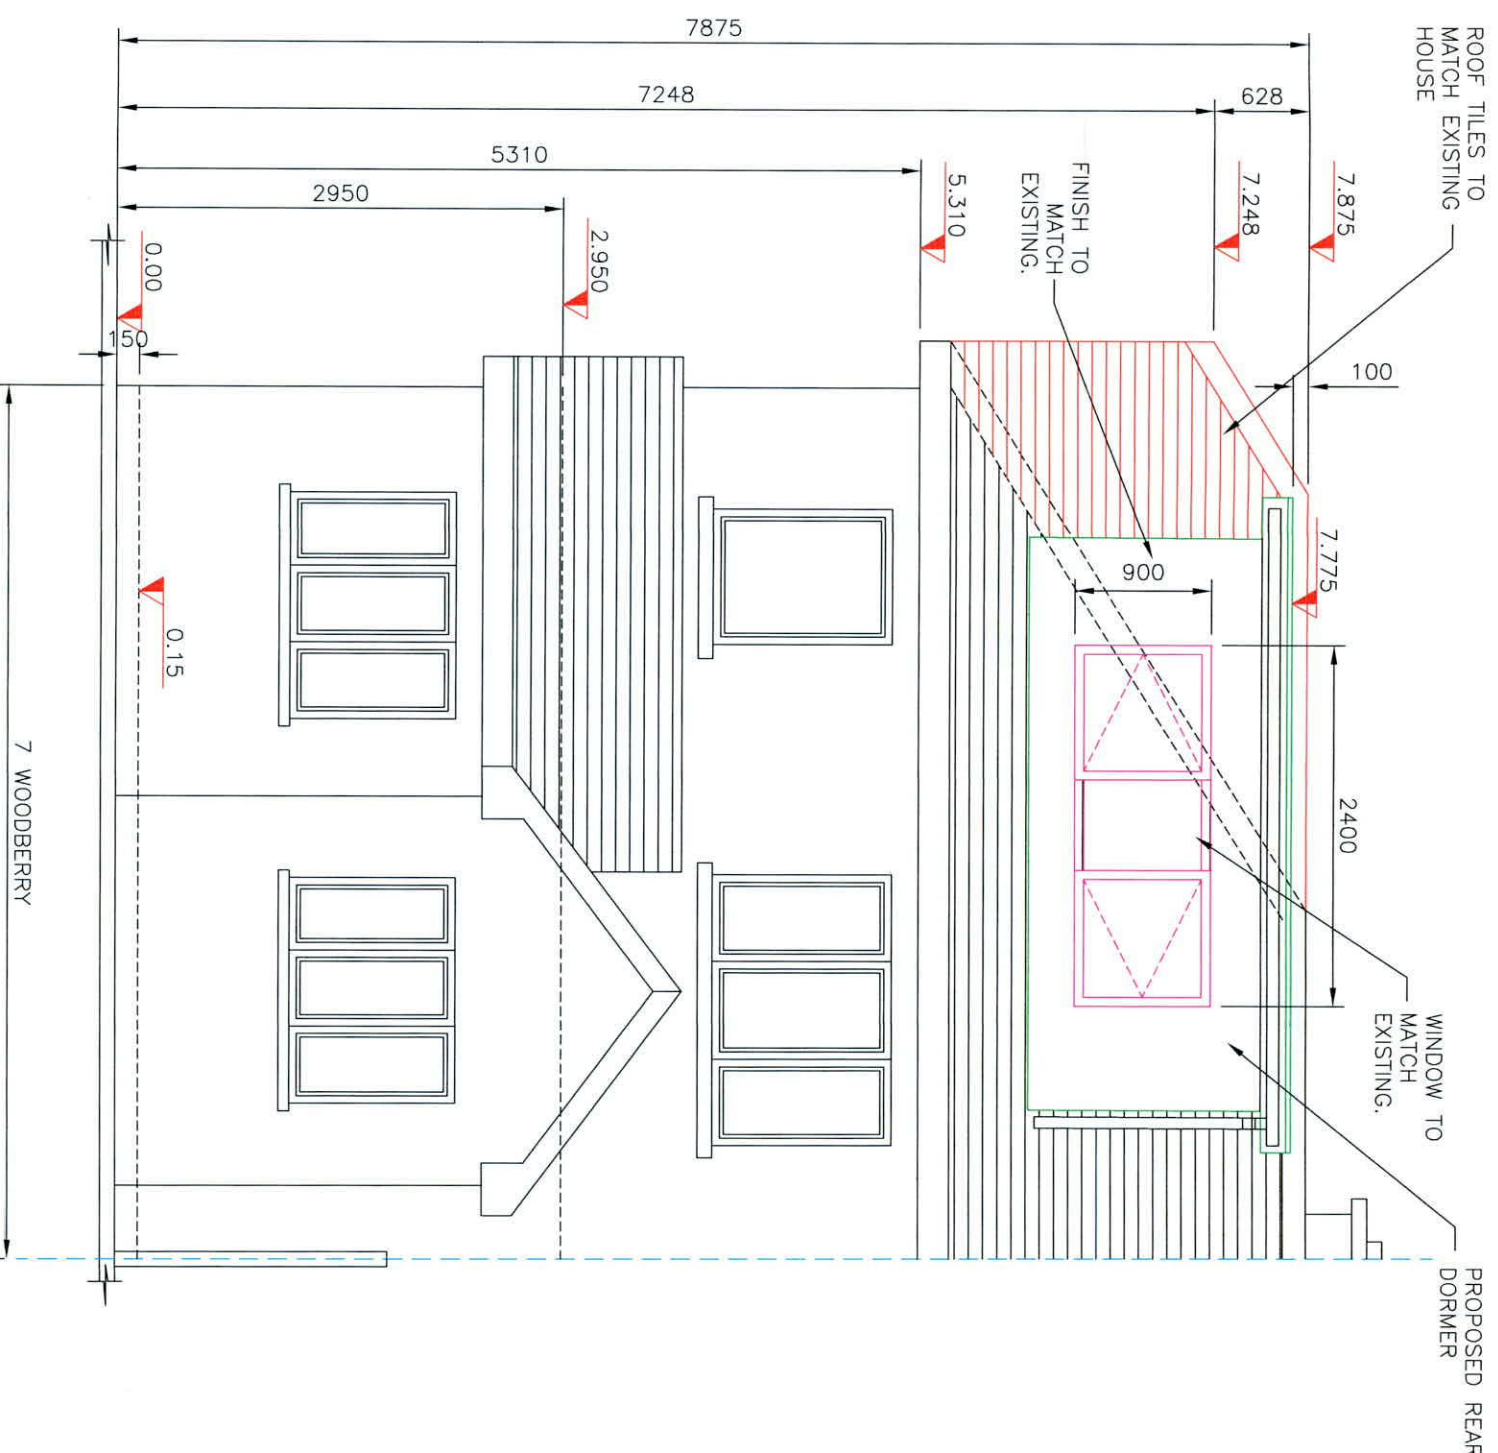

The information contained in this email is confidential and must not be divulged to any third party without the written consent of Apes Design Services.



38 Larkfield Avenue
Lucan
Co. Dublin

7 Woodberry,
Finstown Priory
Lucan, Co. Dublin.

PROPOSED FRONT AND REAR ELEVATIONS

DRAWN	JOHN FORBES , 38 LARKFIELD AVE. , LUCAN, CO. DUBLIN
DATE	June 2022
SCALE	1:50 @ A3

Steven and Helen Morris

WF - 8