


EXISTING FRONT ELEVATION - CONTIGUOUS



EXISTING REAR ELEVATION - CONTIGUOUS

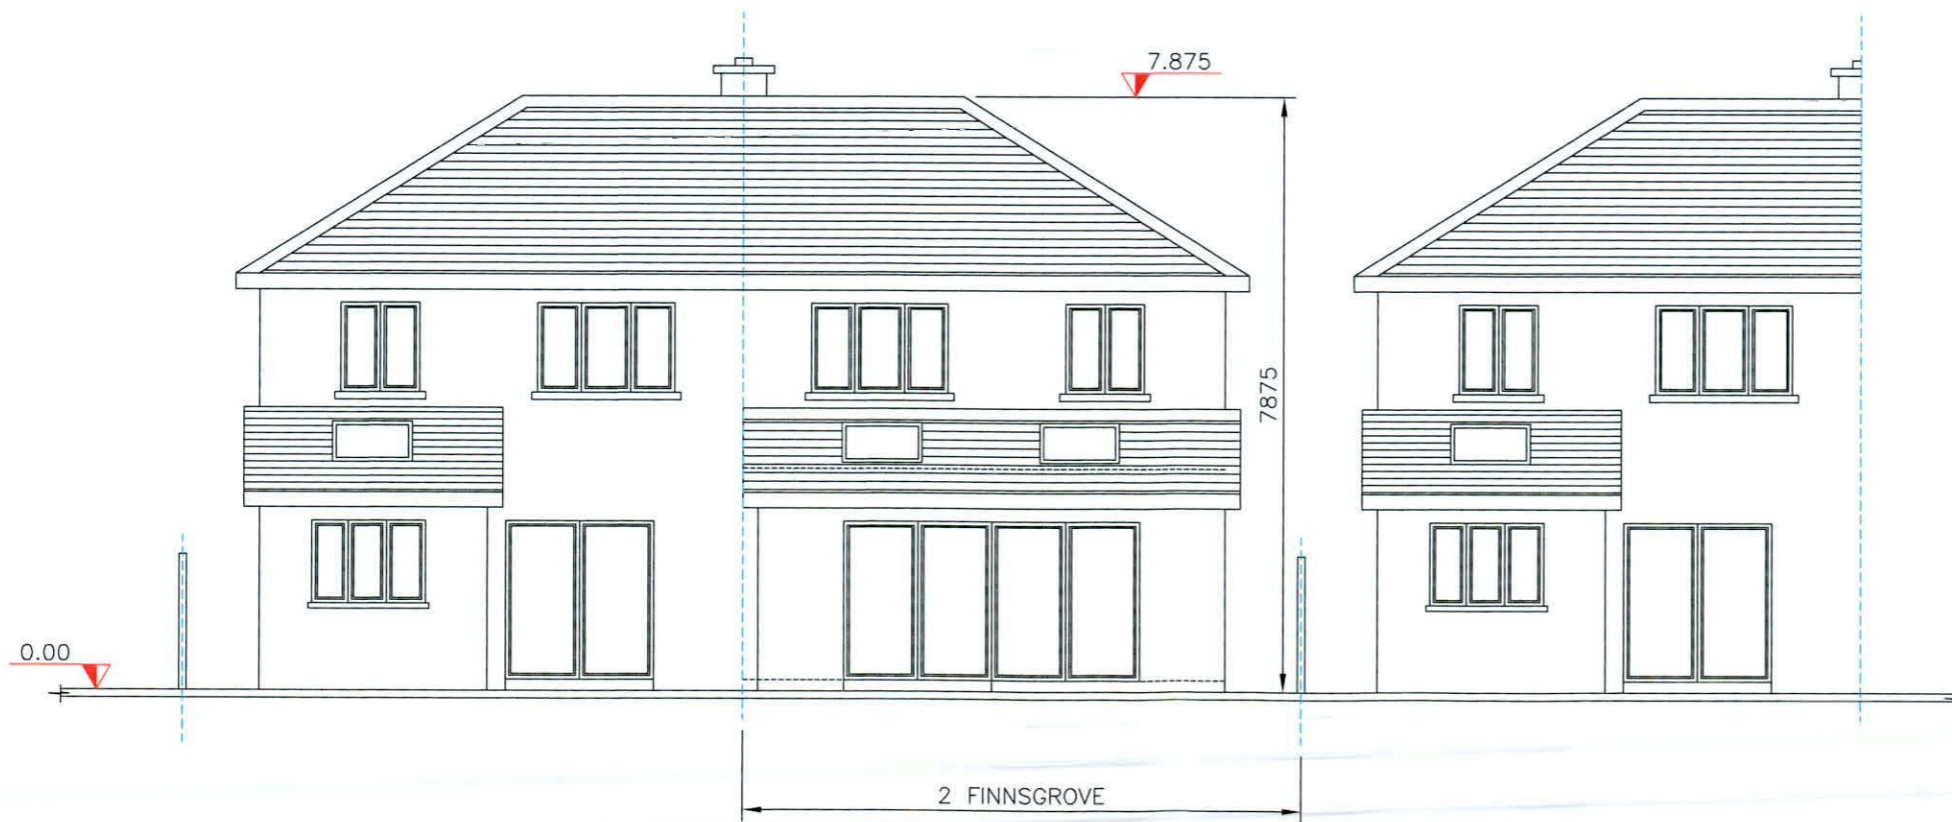

The information contained in this email is confidential and must not be divulged to any third party without the written consent of 4bes Design Services.



38 Larkfield Avenue  
Lucan  
Co. Dublin

2 Finnsgrrove,  
Finnstown Cloisters,  
Lucan,  
Co. Dublin, K78 WE08

EXISTING FRONT AND REAR  
ELEVATIONS - CONTIGUOUS

DRAWN	JOHN FORBES , 38 LARKFIELD AVE. , LUCAN, Co. DUBLIN	
DATE		Noel and Helen Flynn
SCALE	1:100 @ A3	<b>FG - 5</b>