


PROPOSED FRONT ELEVATION



PROPOSED REAR ELEVATION

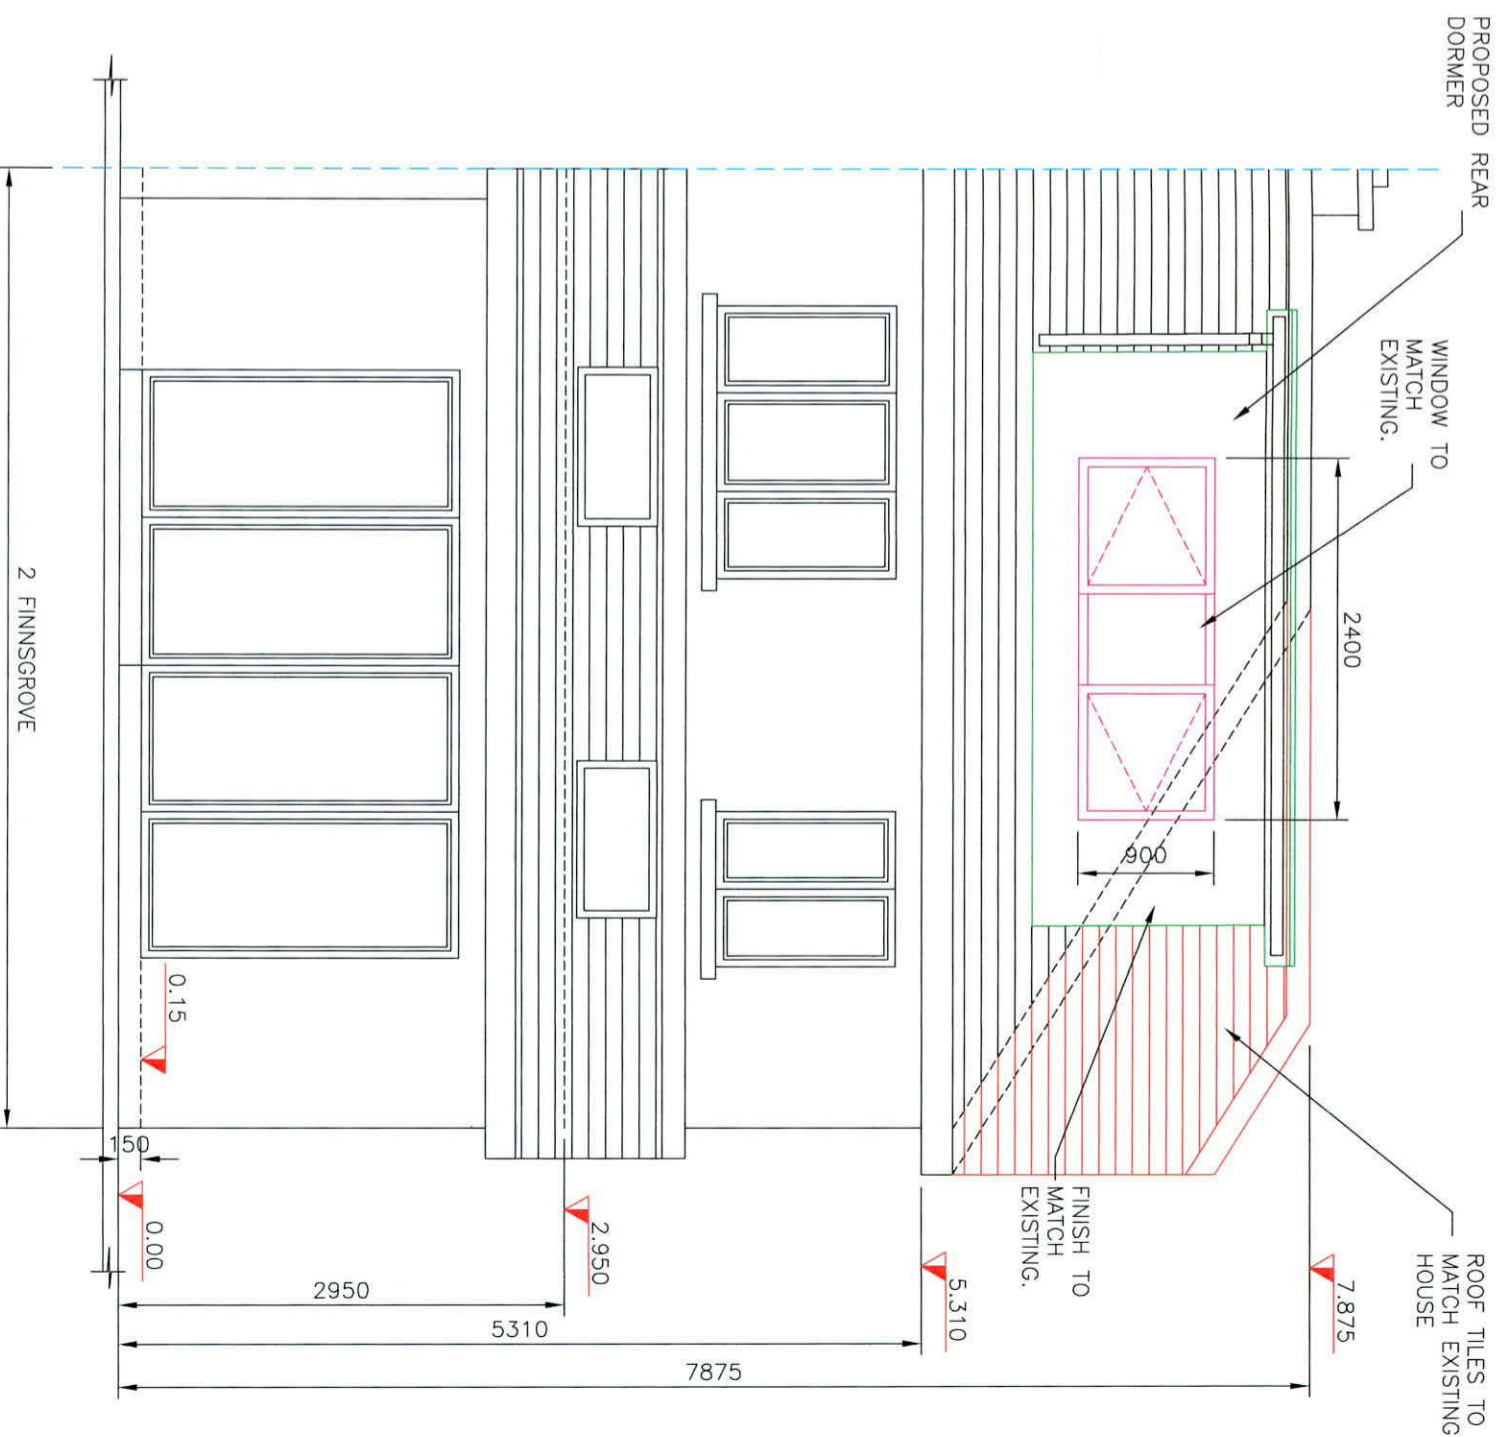

The information contained in this email is confidential and must not be divulged to any third party without the written consent of Abes Design Services.



38 Larkfield Avenue
Lucan
Co. Dublin

2 Finnsgrrove,
Finnstown Cloisters,
Lucan,
Co. Dublin, K78 WE08

PROPOSED FRONT AND REAR ELEVATIONS

DRAWN	JOHN FORBES , 38 LARKFIELD AVE. , LUCAN, CO. DUBLIN
DATE	
SCALE	1:50 @ A3

Noel and Helen Flynn