




PROPOSED FRONT ELEVATION - CONTIGUOUS

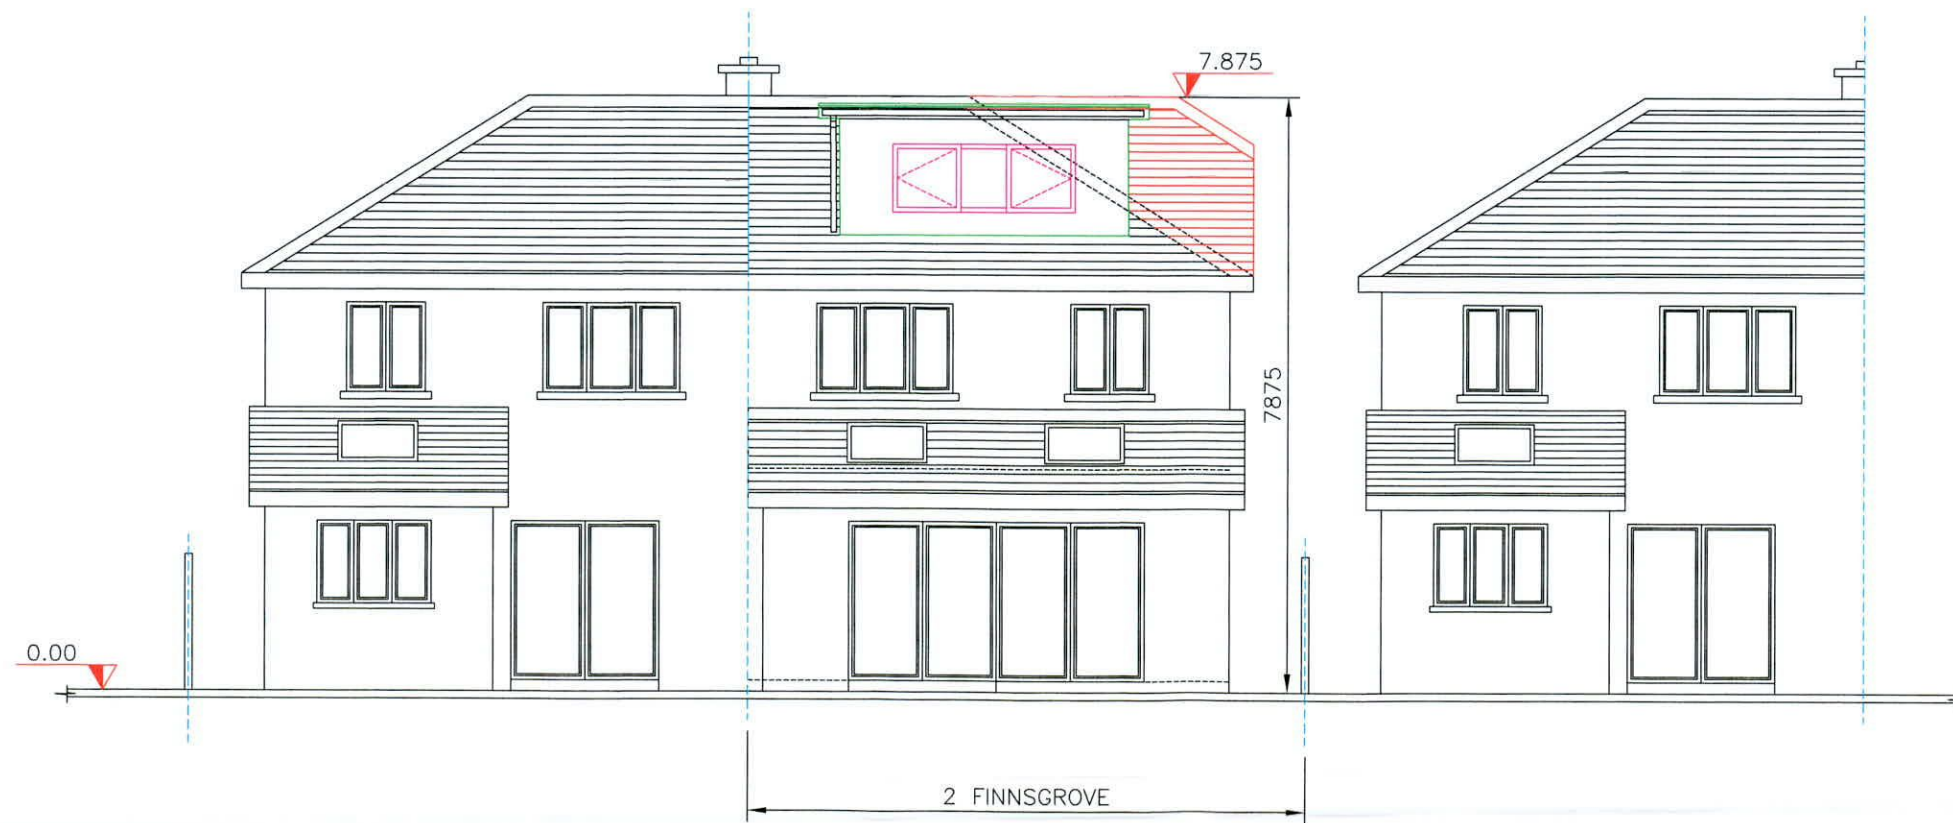

PROPOSED REAR ELEVATION - CONTIGUOUS



The information contained in this email is confidential and must not be divulged to any third party without the written consent of 4bes Design Services.



38 Larkfield Avenue
Lucan
Co. Dublin

2 Finns Grove,
Finnstown Cloisters,
Lucan,
Co. Dublin, K78 WE08

PROPOSED FRONT AND REAR
ELEVATIONS - CONTIGUOUS

DRAWN	JOHN FORBES , 38 LARKFIELD AVE. , LUCAN, Co. DUBLIN	
DATE		Noel and Helen Flynn
SCALE	1:100 @ A3	

FG - 11