




LEGEND

	NEW STRUCTURES
	EXISTING STRUCTURES TO BE RETAINED



EXISTING SECTION

P01	06.06.2022	ISSUED FOR PLANNING
NO.	DATE REVISED	DESCRIPTION OF REVISION

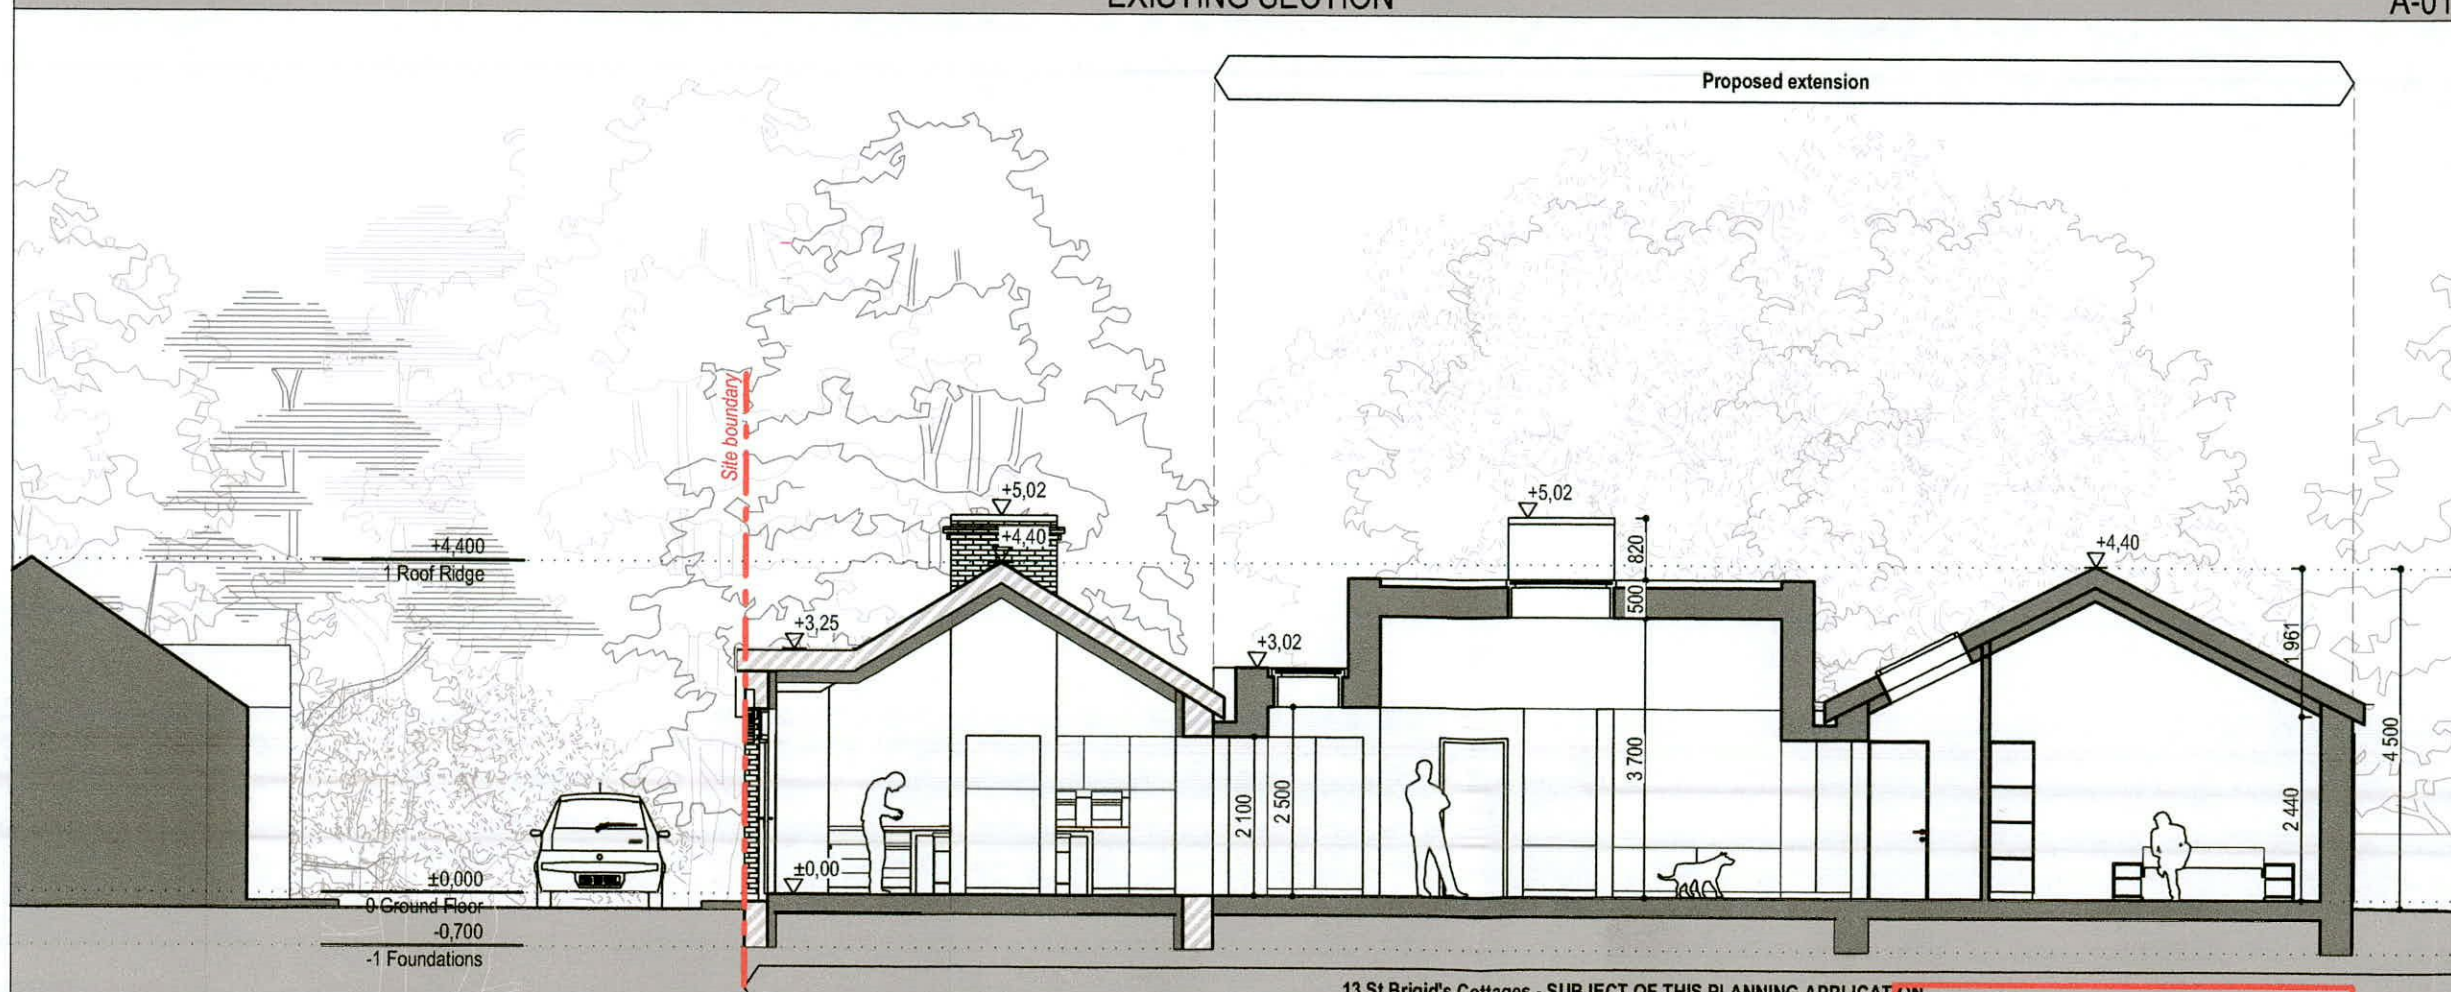

PROPOSED SECTION

PLANNING APPLICATION

CLIENT:
KATARZYNA & TOMASZ INGLOT

PROJECT NAME AND ADDRESS:
**DOMESTIC HOUSE EXTENSION & ALTERATIONS,
 @ 13 ST BRIGIDS COTTAGES
 CLONDALKIN, DUBLIN 14**

ARCHITECT:
NAANarchitects
 17 Glenalua Road, Killiney,
 Co. Dublin,
 tel.: +353 (0) 861779777
 e-mail: info@naanarchitects.com

DRAWING TITLE:
EXISTING AND PROPOSED SECTION

DRAWING NO.
121-04-02

SCALE & FORMAT: **1:100 @ A3** DATE: **06/06/2022**

REVISION: **P01** PROJECT STATUS: **PLANNING**

A-01A

A-01B