


PROPOSED FRONT ELEVATION



PROPOSED REAR ELEVATION

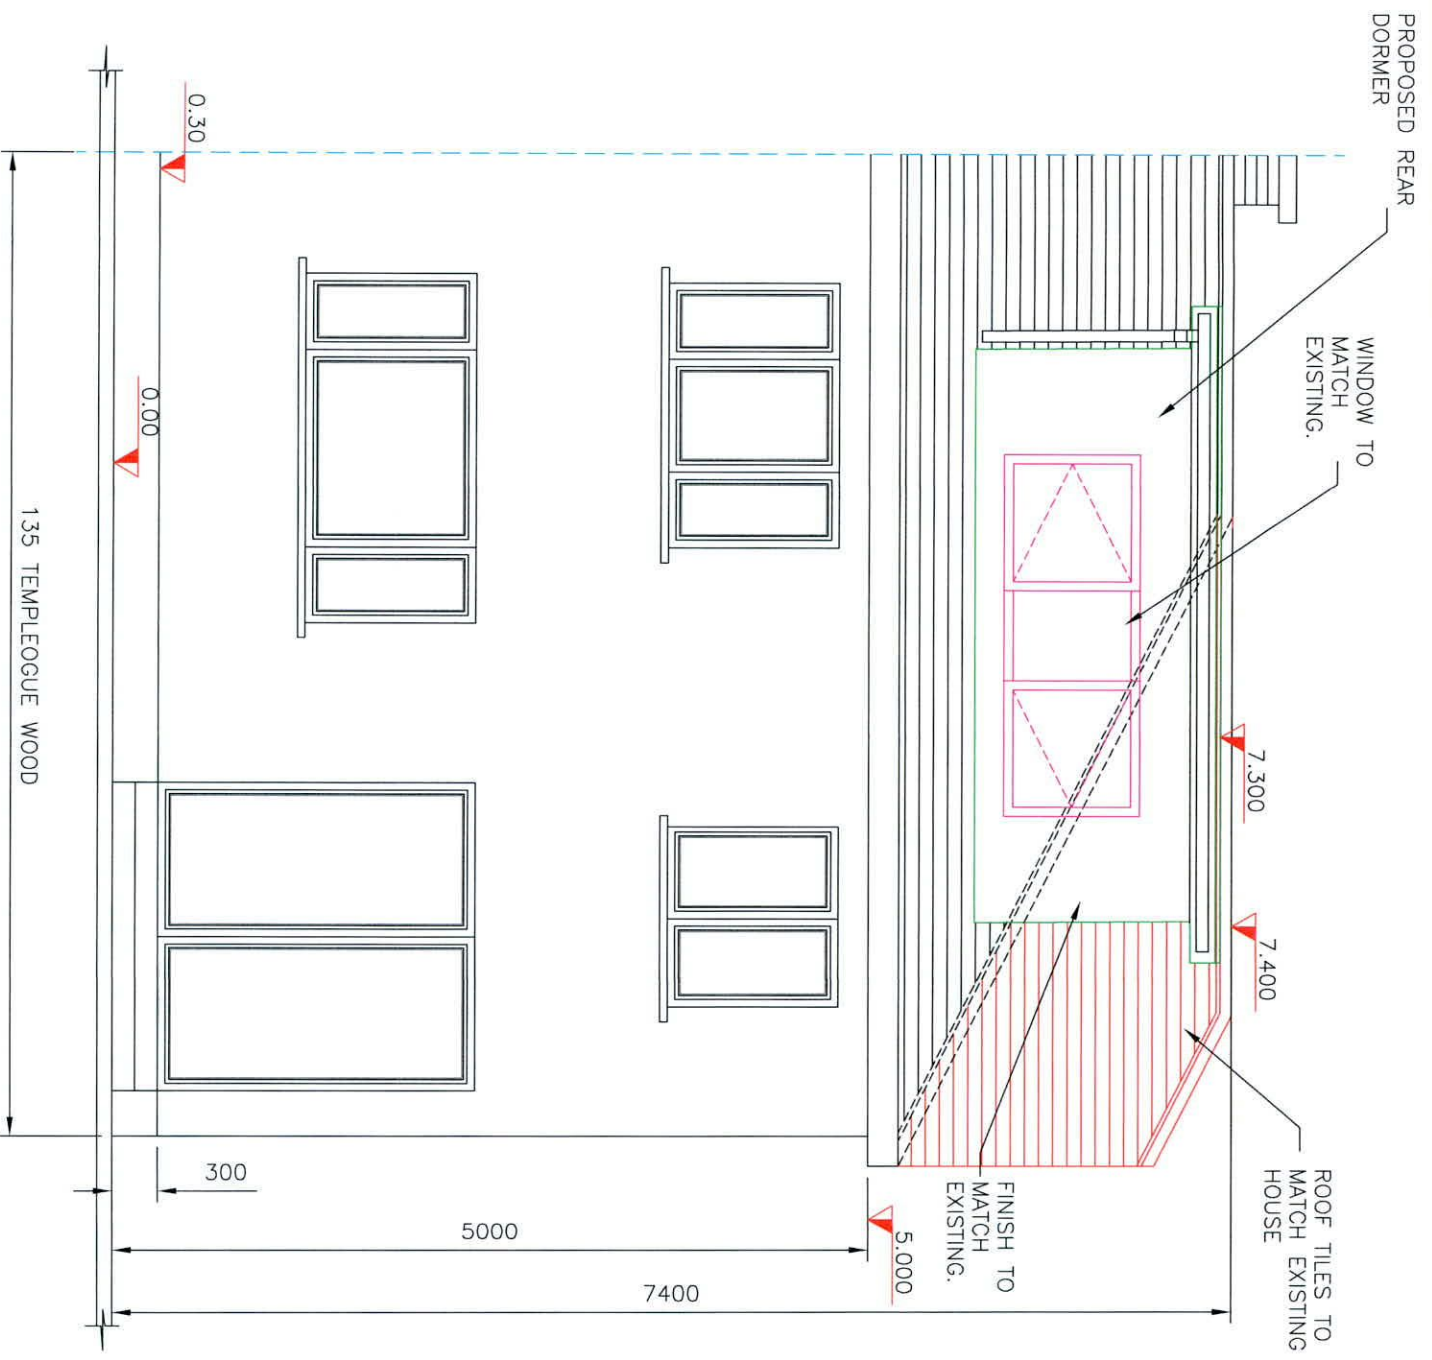

The information contained in this email is confidential and must not be divulged to any third party without the written consent of 4bes Design Services.



38 Larkfield Avenue
Lucan
Co. Dublin

135 Templeogue Wood,
Templeogue, Dublin 6W,
D6W EY84

PROPOSED FRONT AND REAR ELEVATIONS

DRAWN	JOHN FORBES , 38 LARKFIELD AVE. , LUCAN, CO. DUBLIN	David Grimes and Rachel Grimes
DATE	June 2022	
SCALE	1:50 @ A3	

TW - 9