


EXISTING SECTION 'AA'
Scale 1:200

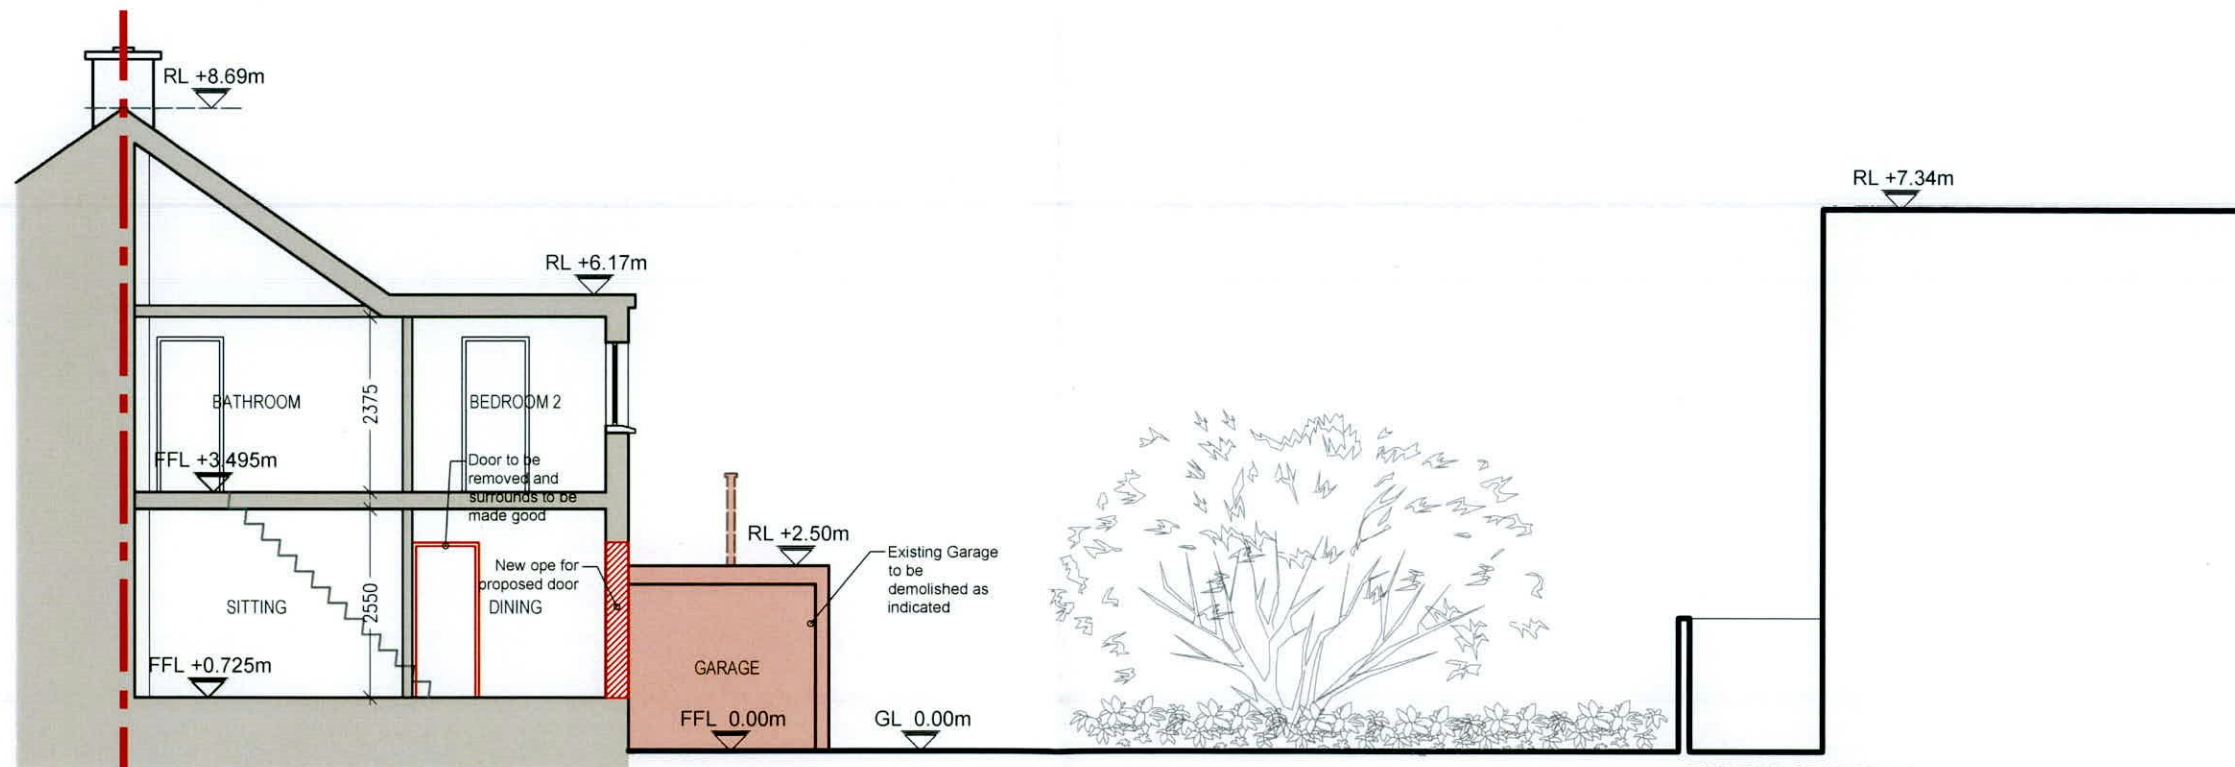

EXISTING SECTION 'BB'
Scale 1:100

Do not scale. Figure dimesions only.
Architect to be informed of any discrepancies.

REV	DATE	DRN	DESCRIPTION
A	20.12.21	JR	Issue for Planning



JR
+353 862296427
jroberts@live.ie

JOB TITLE: 147 Butterfield Park Extension		Scale: 1:100 @ A3	Drawn: JR
CLIENT: Julie Coates & Philip Hughes		Date: December 2021	Checked: JR
Purpose of Issue: Planning			
Job No: 1	Drawings: Existing Sections AA & BB	Drawing No: P106	Revision: A