



PROPOSED SECTION AA  
Scale 1:200

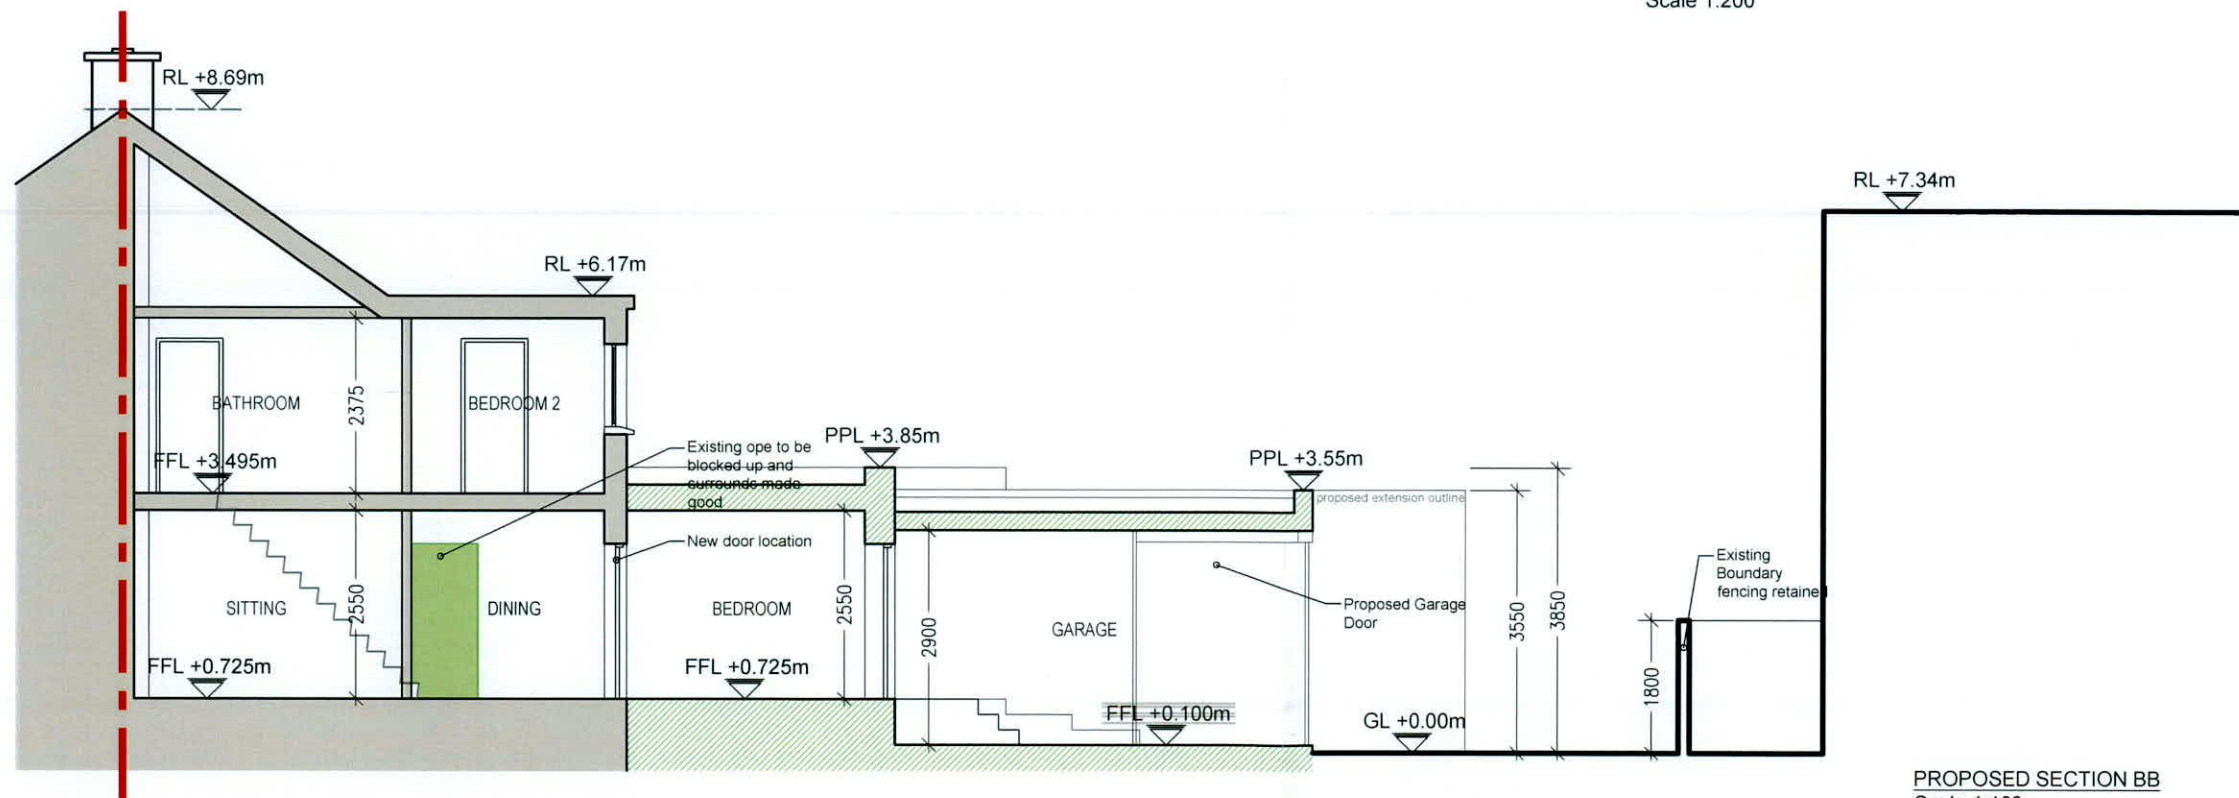

PROPOSED SECTION BB  
Scale 1:100

Do not scale. Figure dimensions only.  
Architect to be informed of any discrepancies.

REV	DATE	DRN	DESCRIPTION
A	20.12.21	JR	Issue for Planning

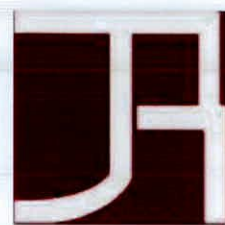

JR  
+353 862296427  
jroberts@live.ie

JOB TITLE:  
147 Butterfield Park Extension

CLIENT:  
Julie Coates & Philip Hughes

DRAWINGS:  
Proposed Sections AA & BB

Scale: 1:100 @ A3  
Drawn: JR

Date: December 2021  
Checked: JR

Purpose of Issue: Planning

Job No:	Drawing No:	Revision:
1	P116	A