


Ordnance Survey Ireland Licence No CYAL50252568
© Ordnance Survey Ireland / Government of Ireland

PLAN 1
SCALE 1:200

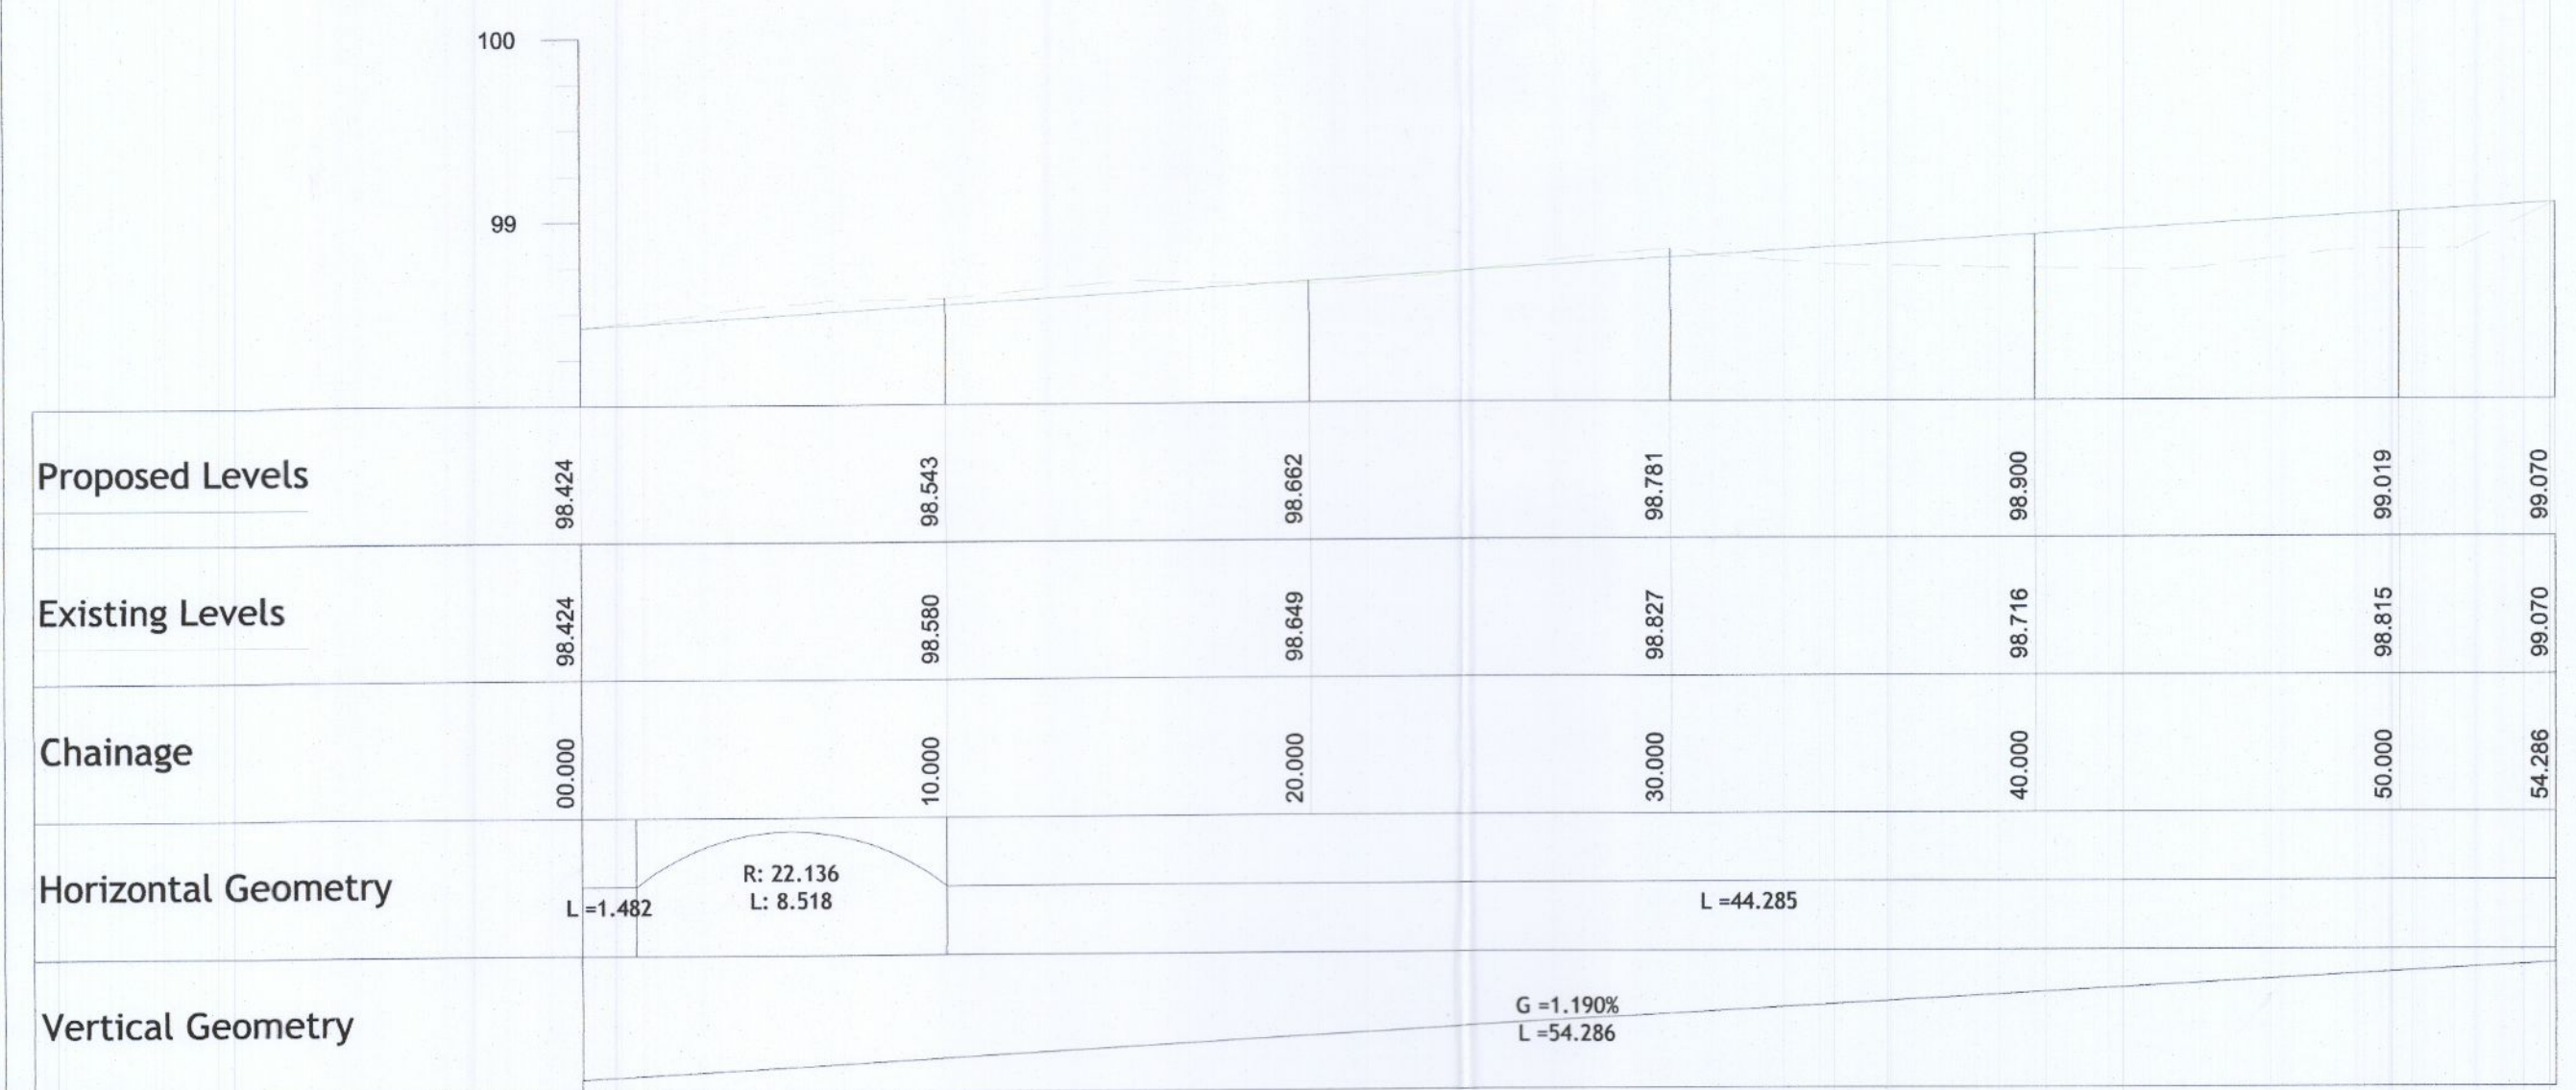

STREET 2 - LONGSECTION
SCALE: H 1:250, V 1:50. DATUM: 98.000

© PUNCH Consulting Engineers
This drawing and any design hereon is the copyright of the Consultants and must not be reproduced without their written consent.
All drawings remain the property of the Consultants.
Figured dimension only to be taken from this drawing.
Consultants to be informed immediately of any discrepancies before work proceeds.



Rev	By	Date	Rev	By	Date	Client:
C01	RD	2022/05/31				MLEU DUBLIN 3 LTD AND CHARLES GREENE

PUNCH
consulting engineers
Dublin | Limerick | Cork | Galway | Glasgow
Carnegie House Library Road,
Dun Laoghaire, Co. Dublin, A96 C7W7
t+353 1 271 2200 | w punchconsulting.com

Project: SITE ACCESS ROAD BALDONNELL BUSINESS PARK NORTH, DUBLIN 22	
Title: PROPOSED ROAD LEVELS	
Drawn: RD	Date: 22/05/2022
Project No: 212126	Model Ref: 212126-PUN-XX-XX-M2-C-0420
Scale: AS SHOWN	Document No: 212126-PUN-XX-XX-M2-C-0420
Technician Check: RD	Engineer Check: MR
Approved: AO	Revision No: C01