


Planning Pack Map

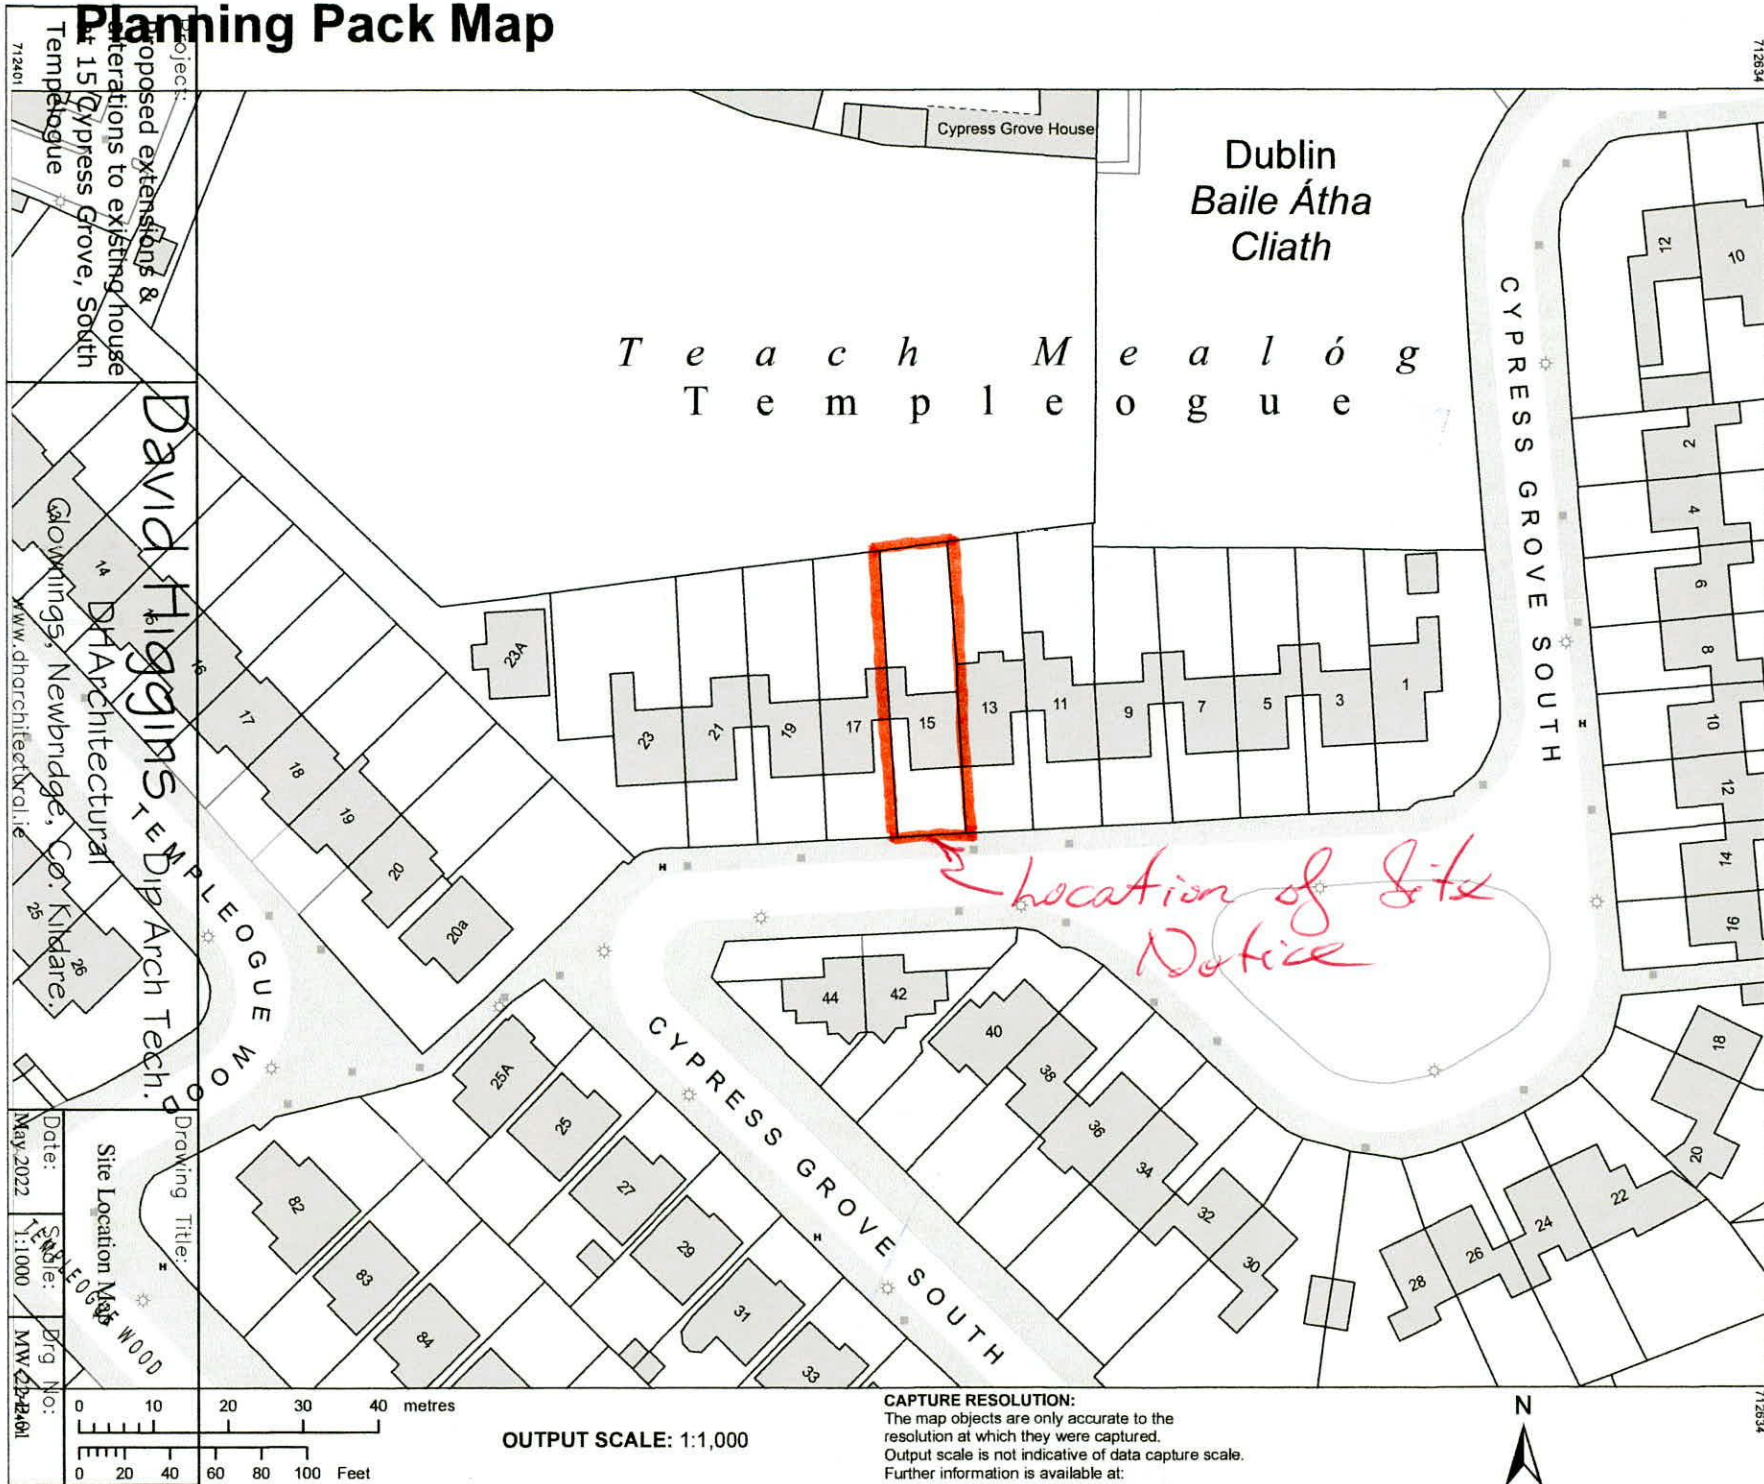

CENTRE COORDINATES:
ITM 712518,728791

PUBLISHED: 26/05/2022

ORDER NO: 50270788_1

MAP SERIES: 1:1,000

MAP SHEET: 3391-01

COMPILED AND PUBLISHED
Ordnance Survey Ireland,
Phoenix Park,
Dublin 8,
Ireland.

Unauthorised reproduction
infringes Ordnance Survey Ire
and Government of Ireland
copyright.

All rights reserved.
No part of this publication may
be copied, reproduced
or transmitted in any form
or by any means without the pr
written permission of
the copyright owners.

The representation on this map
of a road, track or footpath
is not evidence of the existence
of a right of way.

Ordnance Survey maps
never show legal property
boundaries, nor do they
show ownership of
physical features.

© Suirbhéireacht Ordanáis Éire
2022
© Ordnance Survey Ireland, 21
www.osi.ie/copyright

LEGEND:
<http://www.osi.ie>;
search 'Large Scale Legend'

Project:
Proposed extensions &
alterations to existing house
at 15 Cypress Grove, South
Templeogue

DAVID HIGGINS ARCHITECTURAL
14 DH Architectural
Glowings, Newbridge, Co. Kildare.
www.dharchitectural.ie


Site Location Map
TEMPLEOGUE WOOD

Drawing Title:
Drawing No. MW 21-2461

Date:
May 2022

Scale:
1:1,000

Dwg No:
MW 21-2461

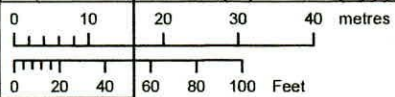

OUTPUT SCALE: 1:1,000

CAPTURE RESOLUTION:
The map objects are only accurate to the
resolution at which they were captured.
Output scale is not indicative of data capture scale.
Further information is available at:
<http://www.osi.ie>, search 'Capture Resolution'



712694
728877
712694
728705
712694