


- Notes:
- 1) This drawing has been prepared for the sole purpose of obtaining planning permission and should not be used as a working drawing.
 - 2) Figured dimensions only to be taken from this drawing.
 - 3) All dimensions to be checked on site.
 - 4) Architects to be informed immediately of any discrepancies before work proceeds.

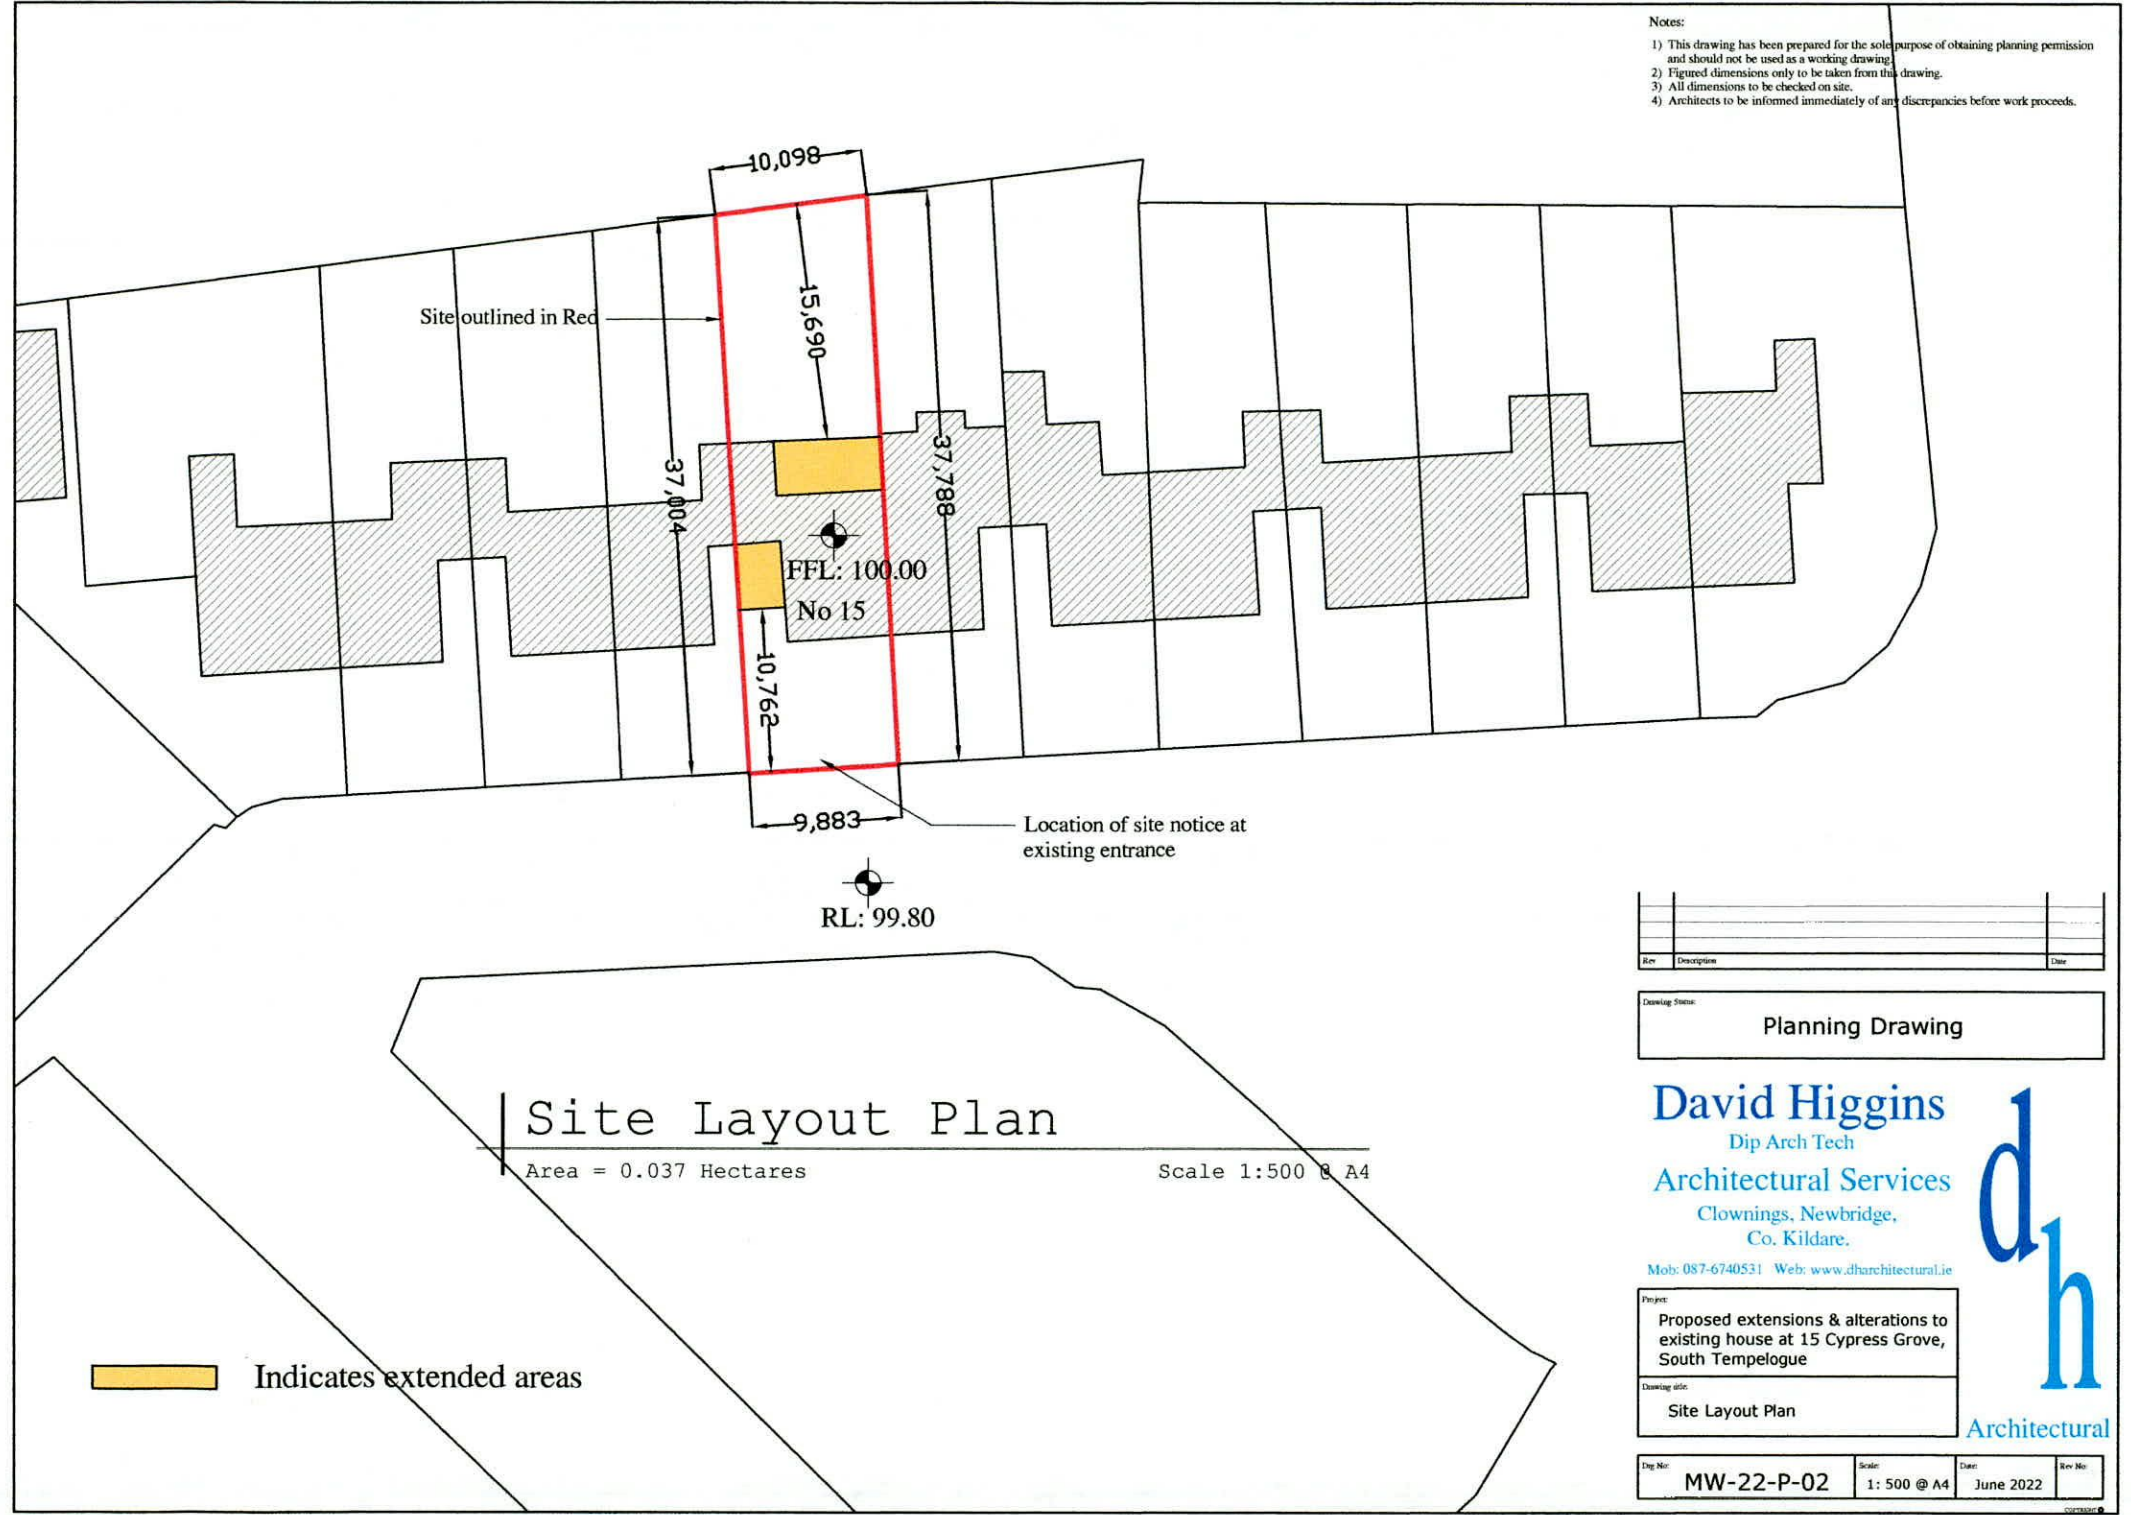

Site Layout Plan

Area = 0.037 Hectares Scale 1:500 @ A4

Rev	Description	Date

Drawing Status: **Planning Drawing**

David Higgins
Dip Arch Tech
Architectural Services
Clownings, Newbridge,
Co. Kildare.
Mob: 087-6740531 Web: www.dharchitectural.ie



Project: **Proposed extensions & alterations to existing house at 15 Cypress Grove, South Tempelogue**

Drawing title: **Site Layout Plan**

Dwg No: MW-22-P-02	Scale: 1: 500 @ A4	Date: June 2022	Rev No:
---------------------------	---------------------------	------------------------	------------------