


Existing Canal Vegetation & Trees retained where possible along entire length of canal to allow for continuous green infrastructure link.

Strategic Green Corridor Royal Canal Ecological Corridor

Additional areas of Native Woodland

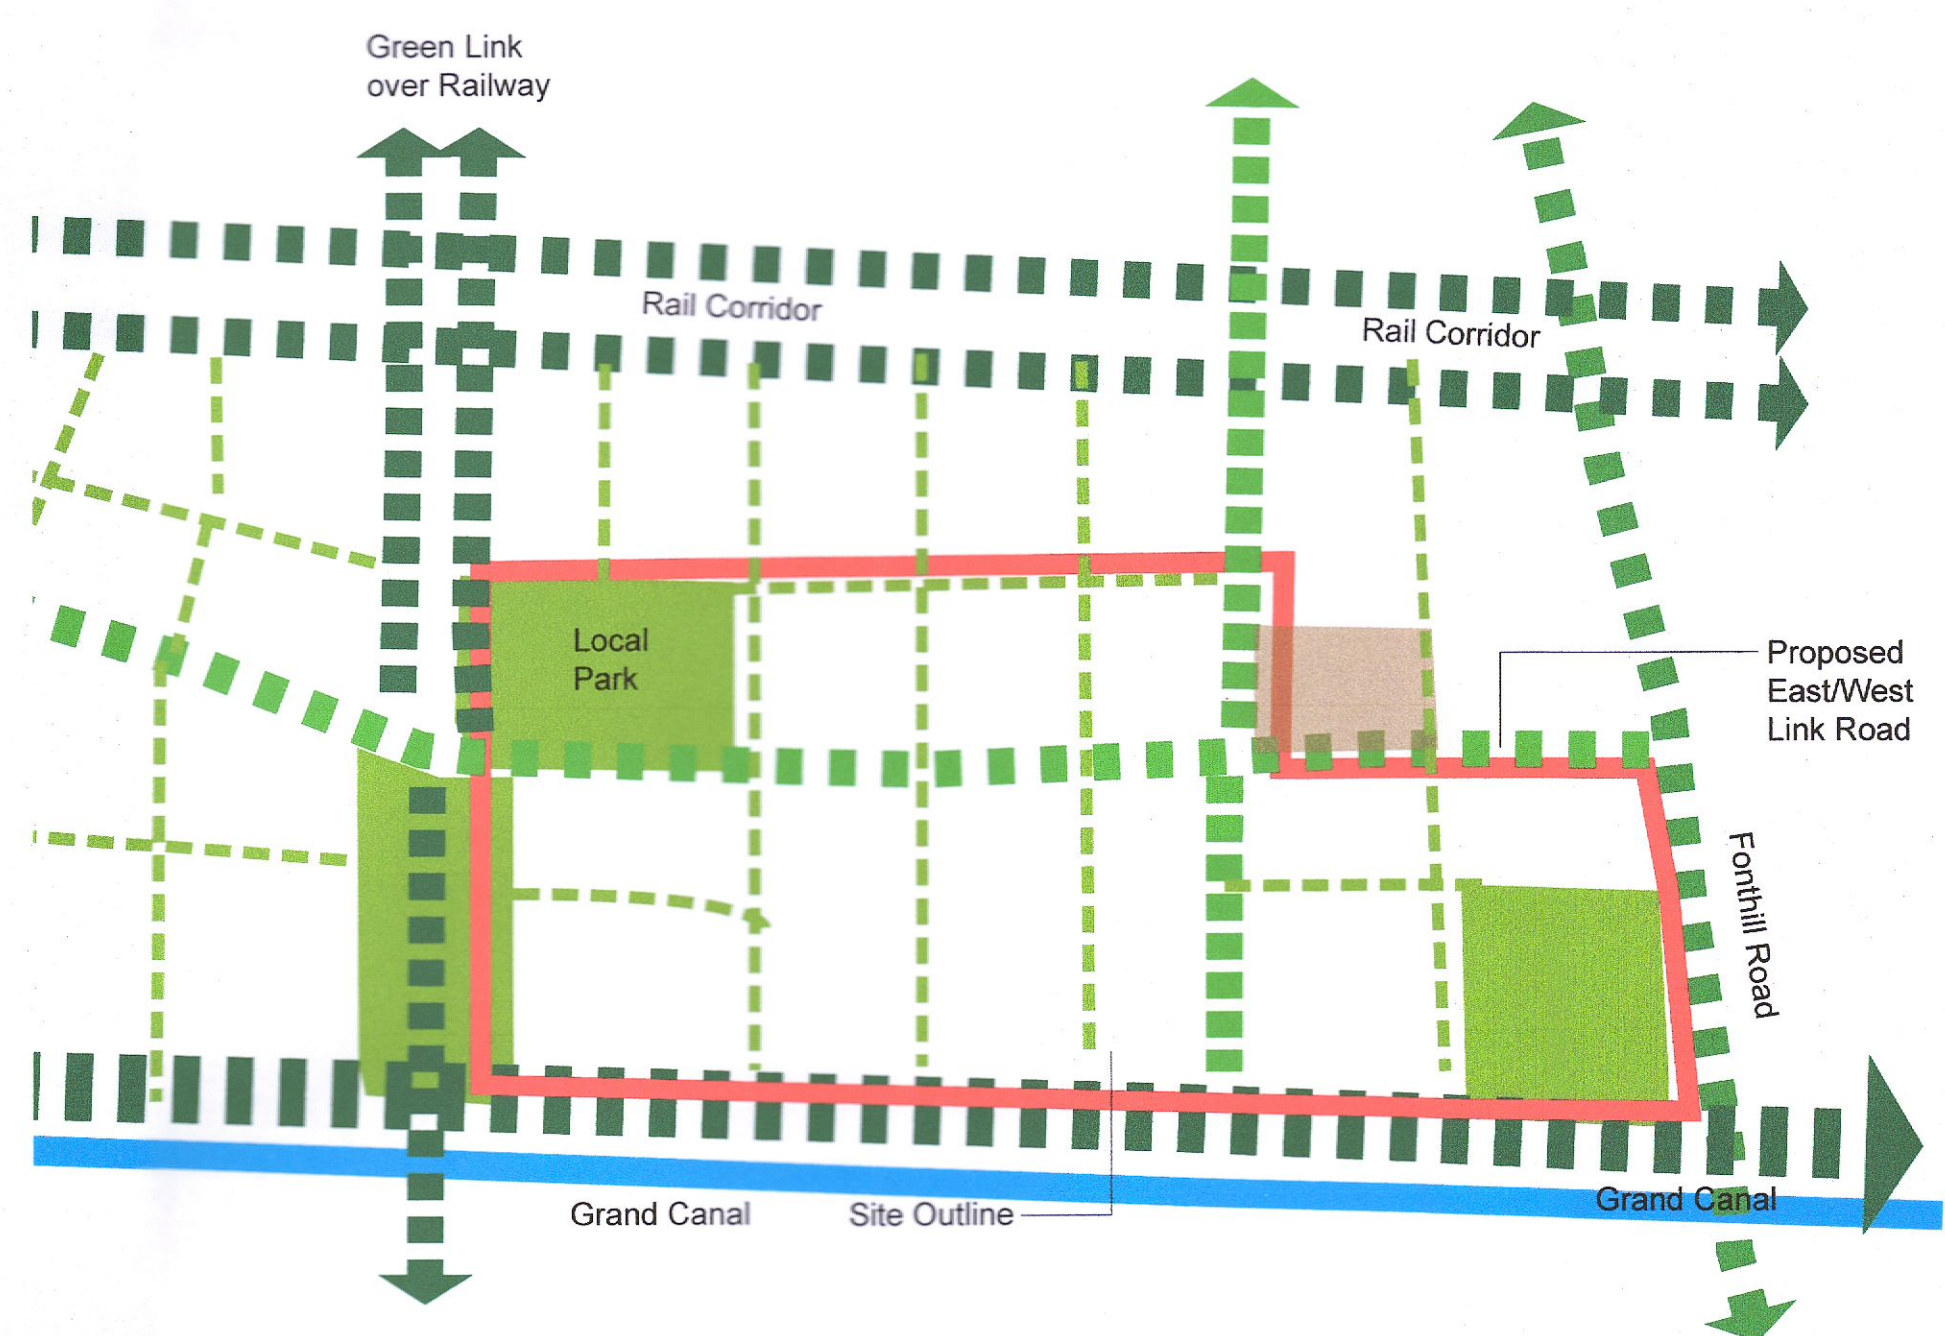


- Strategic Green Corridor**
  - Royal Canal Ecological Corridor
  - Railway Ecological Corridor
  - Green Bridge Link
  - Protection/Enhancement Vegetation-Past/Cycle Routes
  - Regular Rest/Amenity areas
- Local Green Corridor**
  - Tree Lined Streets
  - Grassed and Planted Swale/Filter Strips
  - Past/Cycle Lines
  - Small scale SuDS
- Street Tree Lines/Permeable paving**



Planted Swale/Rain Garden



Open Spaces to have focus on low maintenance, nature and biodiversity. Native planting, woodlands and meadows are proposed within a connected path network. The retention of existing vegetation to the canal bank and pNHA boundary is of primary importance.

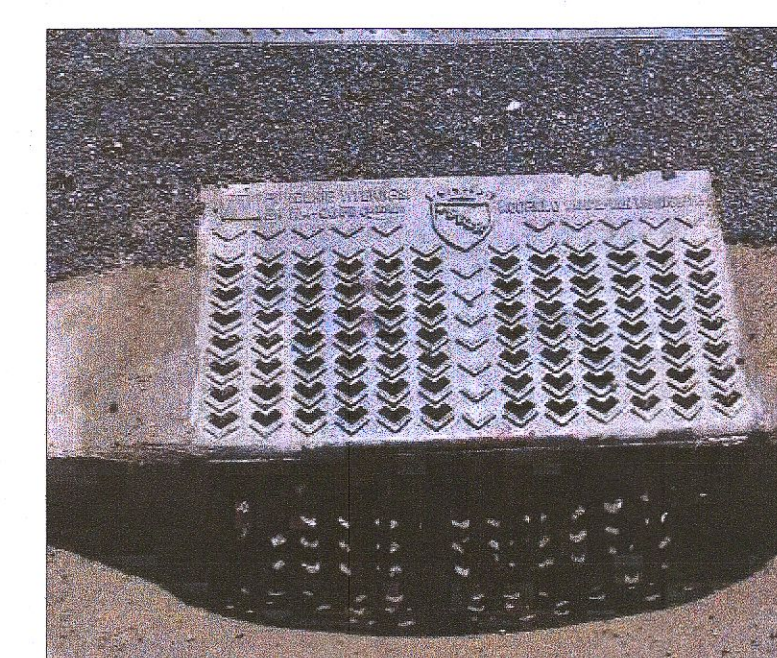

Side Inlet Gully for Street Trees



Tree planting with connected linear tree pits



Integration of paths, seating areas, natural play spaces and SuDS elements form the open space network

1. This drawing is intended to show landscape architectural proposals only. Please refer to Architects and Engineers drawings for relevant details of outfalls, structures, roads, parking, etc.

2. The copyright of this drawing is vested with Murray & Associates. This drawing may not be copied or reproduced without written consent.

3. All materials referred to on this drawing, including plant species, are indicative and subject to change following detailed site investigation. Significant changes, if any are required, will be referred to the relevant authority for agreement.

4. This drawing is not suitable for use for construction purposes.

5. Drawings to be referred to Murray & Associates for confirmation.

**murray & associates**  
landscape architecture

15 The Scepter Building, 44-45 Convent Road, Dublin 3, D03 RF63  
m@murray-associates.com  
www.murray-associates.com  
+353 (0)1 854 0050

| REV | DATE     | REVISION                 | DRAWN | CHECKED |
|-----|----------|--------------------------|-------|---------|
| D   | 09/06/22 | Updated drawing          | JS/FT | JB      |
| C   | 22/04/22 | Additional SuDS measures | FT    | JB      |
| B   | 17/09/21 | Site Revisions           | FT    | JB      |
| A   | 04/07/21 | Larger Site              | FT    | JB      |
| 0   | 23/10/20 | Original                 | FT    | JB      |

CLIENT  
Cairn Homes Properties Ltd

PROJECT TITLE  
Clonburris Phase 1A

SHEET TITLE  
SuDS Masterplan

SHEET NO  
1738\_PL\_P\_00

SHEET SIZE  
A1

SCALE  
1:1000

REVISION  
D

STAGE  
Planning

DATE  
09/06/22