
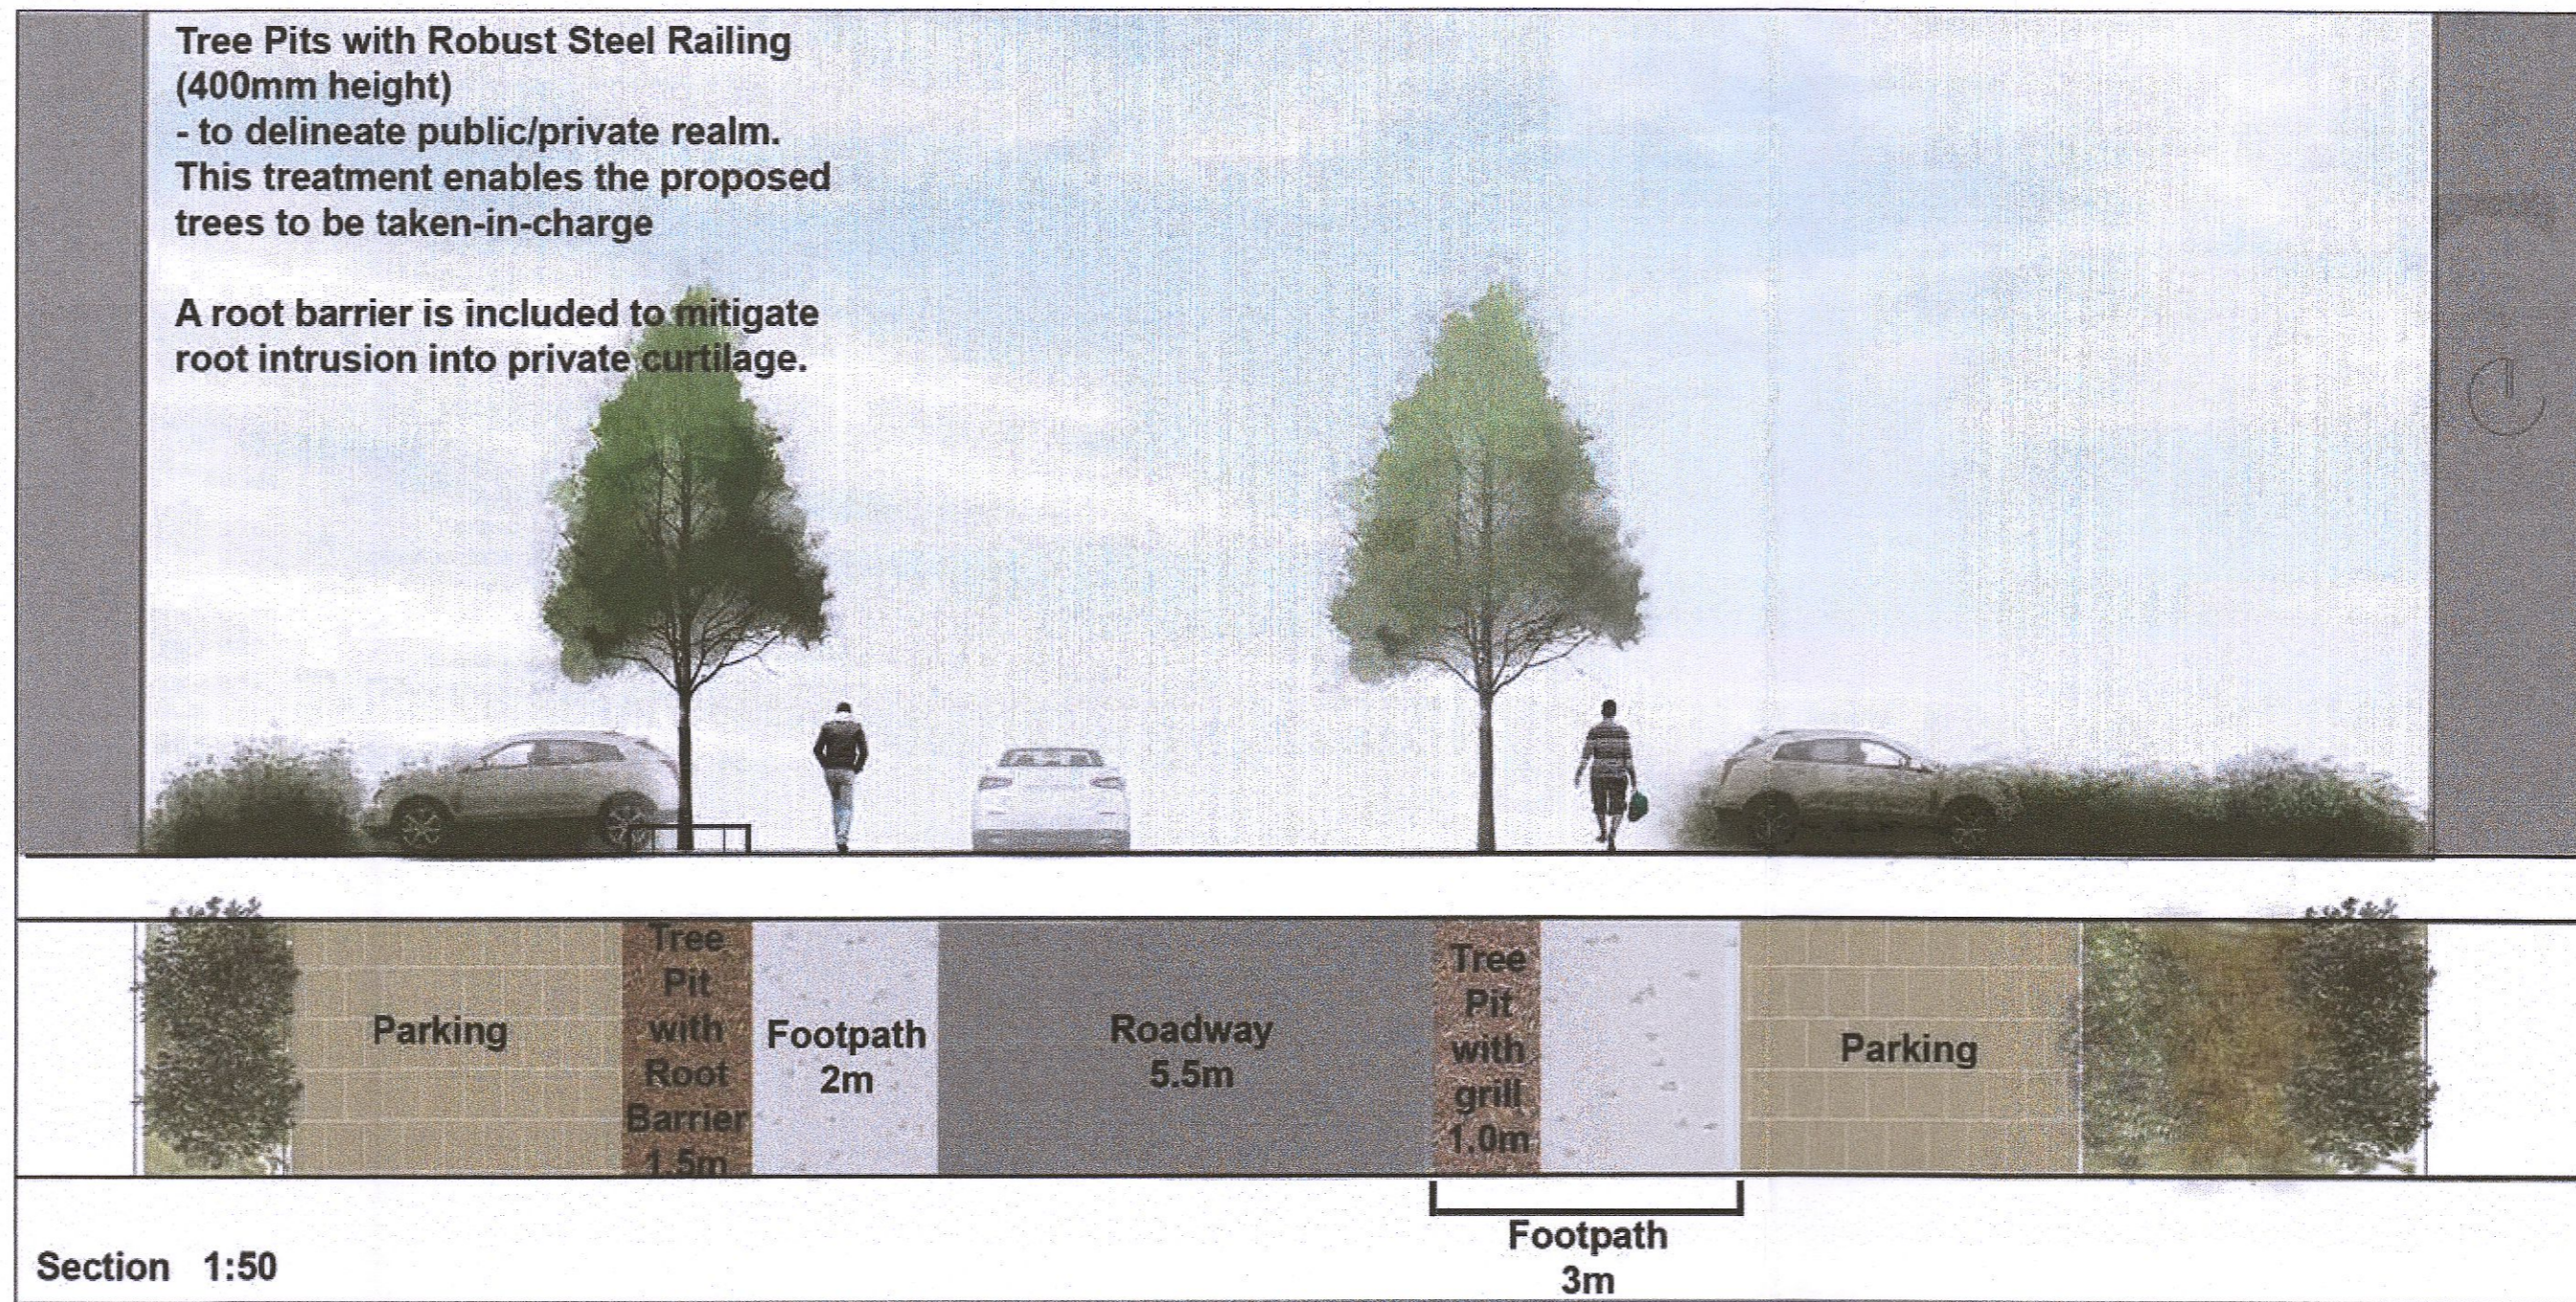
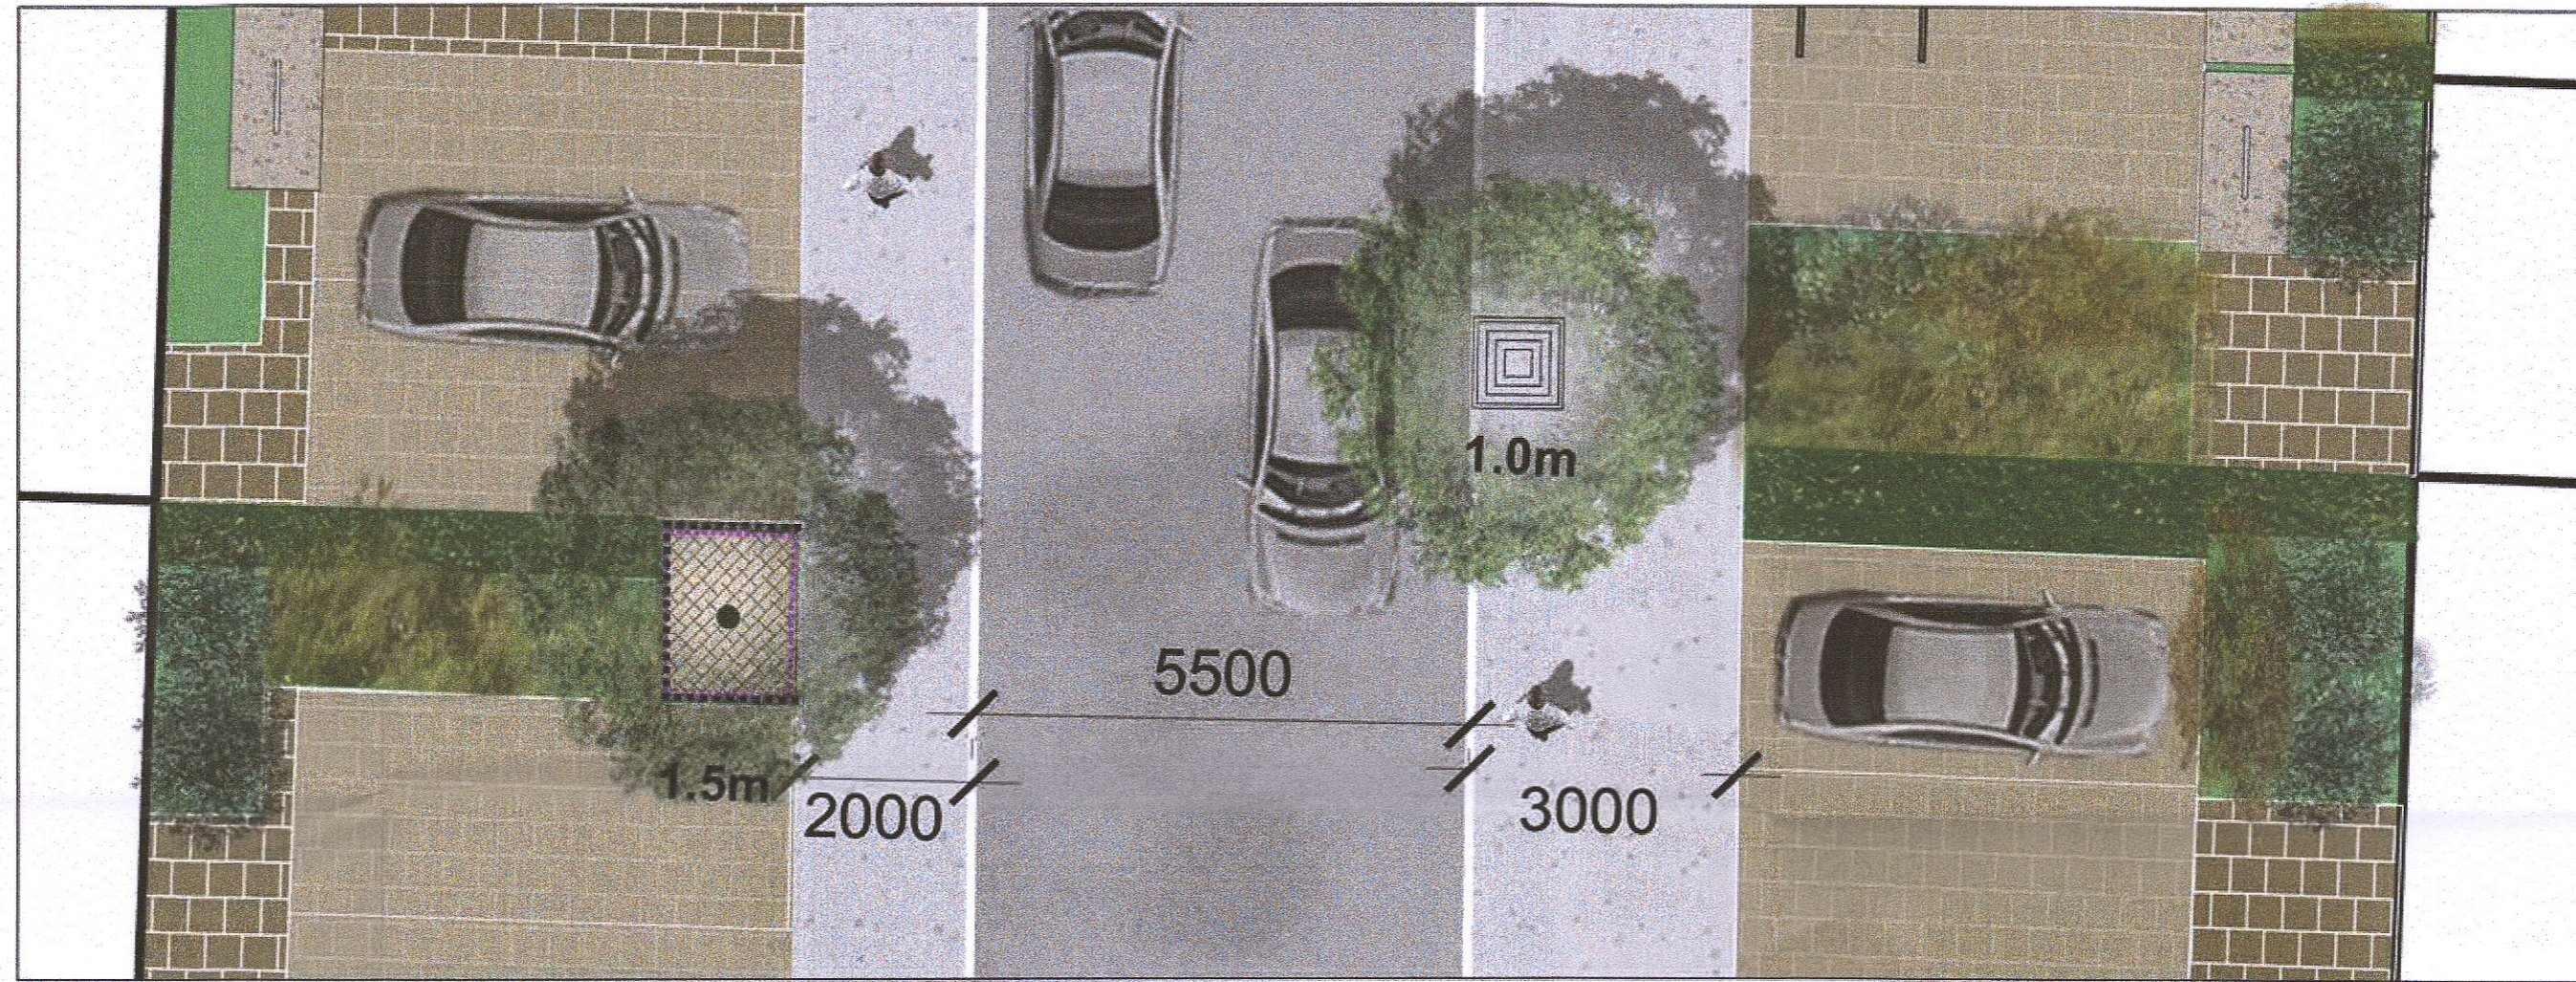


Local Street - Typical Street Tree Arrangement

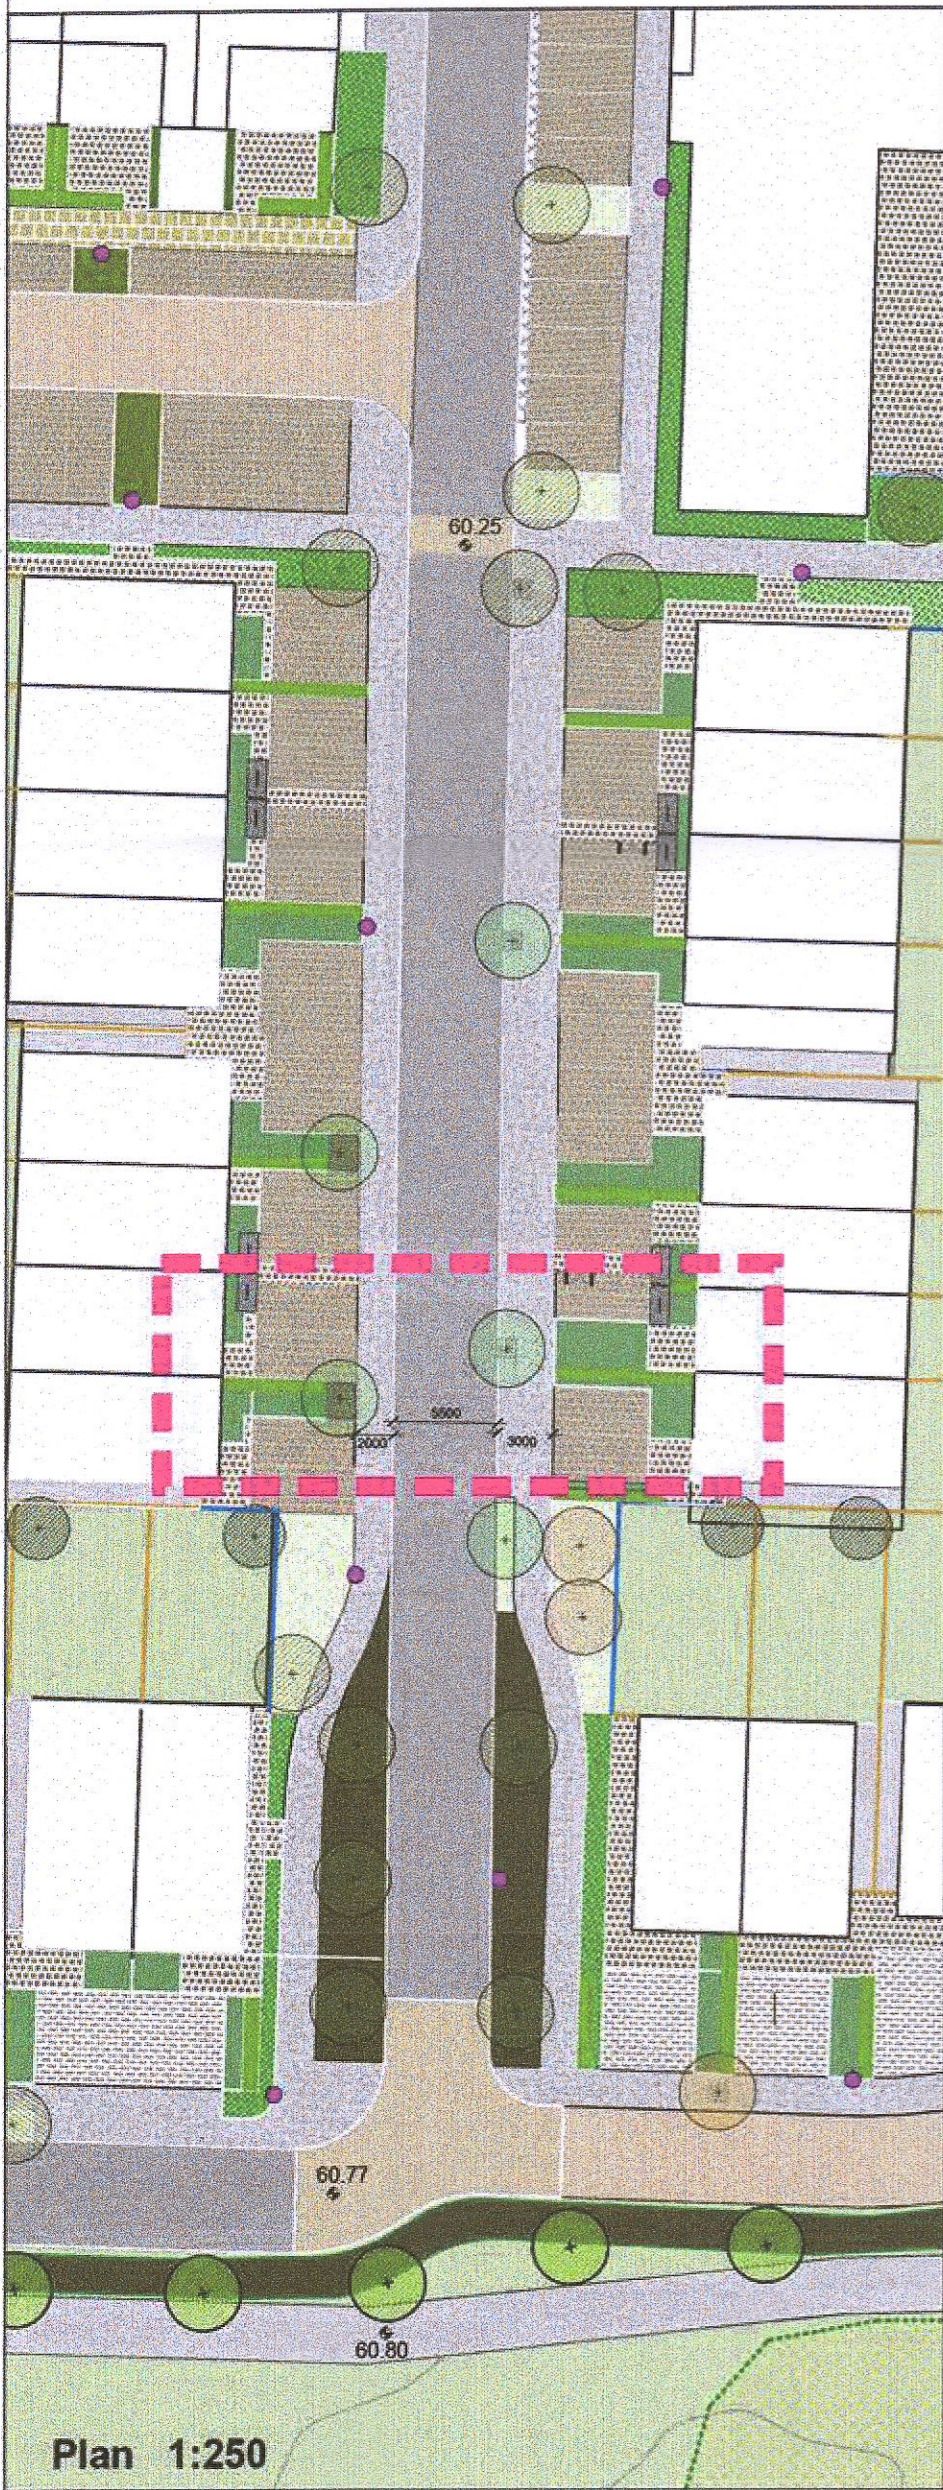

1. This drawing is a revision to show landscape architectural proposals only. Please refer to Architects and Engineers drawings for relevant details of buildings, structures, roads, parking, etc.
 2. The copyright of this drawing is vested with Murray & Associates. This drawing may not be copied or reproduced without written consent.
 3. All materials referred to in this drawing - including plant species - are exclusive and subject to change following detailed site investigations. Significant changes, if any, are required, will be referred to the relevant authority for agreement.
 4. This drawing is not suitable for use for construction purposes.
 5. Discrepancies to be referred to Murray & Associates for clarification.

murray & associates
 landscape architecture

16 The Seaport Building, m16@murray-associates.com
 44-45 Clontarf Road, www.murray-associates.com
 Dublin 3, D03 RF63, +353 (0)1 854 0090

0	09/06/22	Updated drawing	IS/FT	MB
REV	DATE	REVISION	DRAWN	CHECKED

CLIENT
 Cairn Homes Properties Ltd.

PROJECT TITLE
 Clonburris Phase 1A

SHEET TITLE
 Typical Street Tree Arrangement - A3 Local Street

SHEET NO.	SHEET SIZE
1738_PL_P_07	A2
SCALE	REVISION
As Shown	0
STAGE	DATE
Planning	09/06/22