


REFER PLAN VIEW ON  
212126-PUN-XX-XX-DR-C-0402

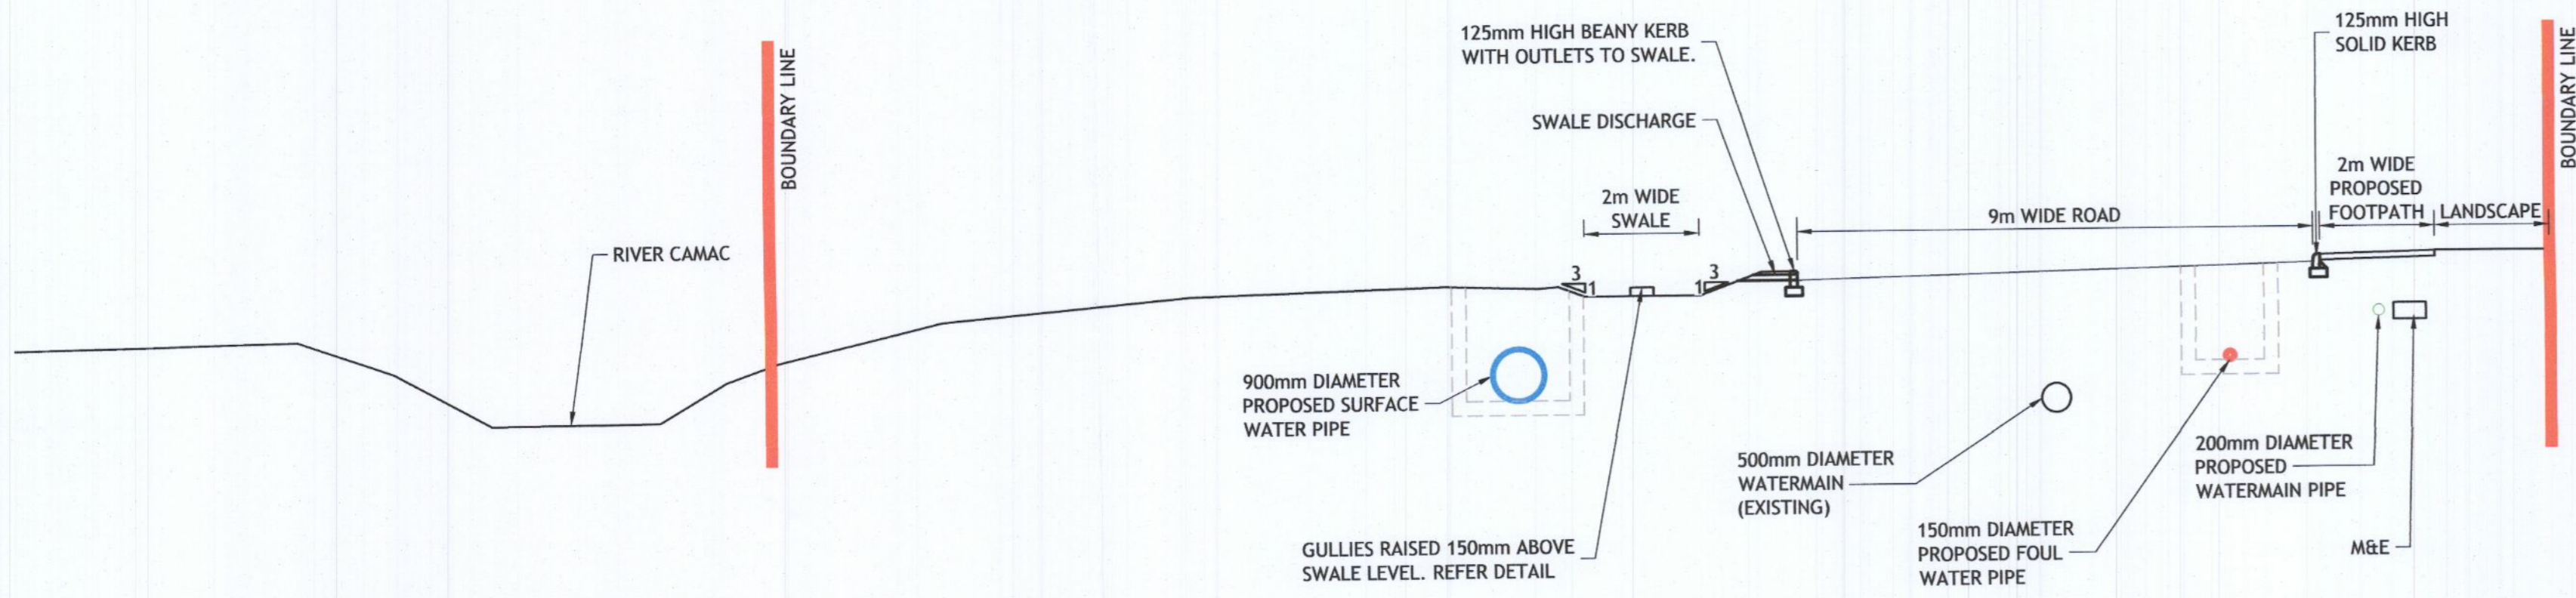

**PROPOSED ROAD - TYPICAL SECTION**  
SCALE 1:100



Rev	Amendment	By	Date	Rev	Amendment	By	Date
C01	PLANNING ISSUE	RD	2022/05/31				

Client:  
**MLEU DUBLIN 3 LTD  
AND CHARLES GREENE**

**PUNCH**  
consulting engineers  
Dublin | Limerick | Cork | Galway | Glasgow  
Carnegie House Library Road,  
Dun Laoghaire, Co. Dublin, A96 C7W7  
t +353 1 271 2200 | w punchconsulting.com

Project: LINK ROAD TO CLONLARA ROAD, BALDONNELL BUSINESS PARK, DUBLIN 22			
Title: ROAD DETAIL - SHEET 1 OF 2			
Drawn: RD	Date Drawn: MAY 2022	Technician Check: RD	Engineer Check: MR
Project No: 212126	Model No: 212126-PUN-XX-XX-M2-C-0551	Drawing Status: A0	Revision No: C01
Scale @ A1: AS SHOWN	Document No: 212126-PUN-XX-XX-DR-C-0551		