

Planning Pack Map

CENTRE COORDINATES:
ITM 710935,726717

PUBLISHED: 22/05/2022 **ORDER NO.:** 50269811_1

MAP SERIES: 1:1,000 **MAP SHEETS:** 3390-19

COMPILED AND PUBLISHED BY:
Ordnance Survey Ireland,
Phoenix Park,
Dublin 8,
Ireland.

Unauthorised reproduction
infringes Ordnance Survey Ireland
and Government of Ireland
copyright.



All rights reserved.
No part of this publication may
be copied, reproduced
or transmitted in any form
or by any means without the prior
written permission of
the copyright owners.

The representation on this map
of a road, track or footpath
is not evidence of the existence
of a right of way.

Ordnance Survey maps
never show legal property
boundaries, nor do they
show ownership of
physical features.

© Suirbhéireacht Ordanáis Éireann,
2022
© Ordnance Survey Ireland, 2022
www.osi.ie/copyright

LEGEND:
<http://www.osi.ie>;
search 'Large Scale Legend'

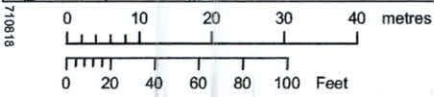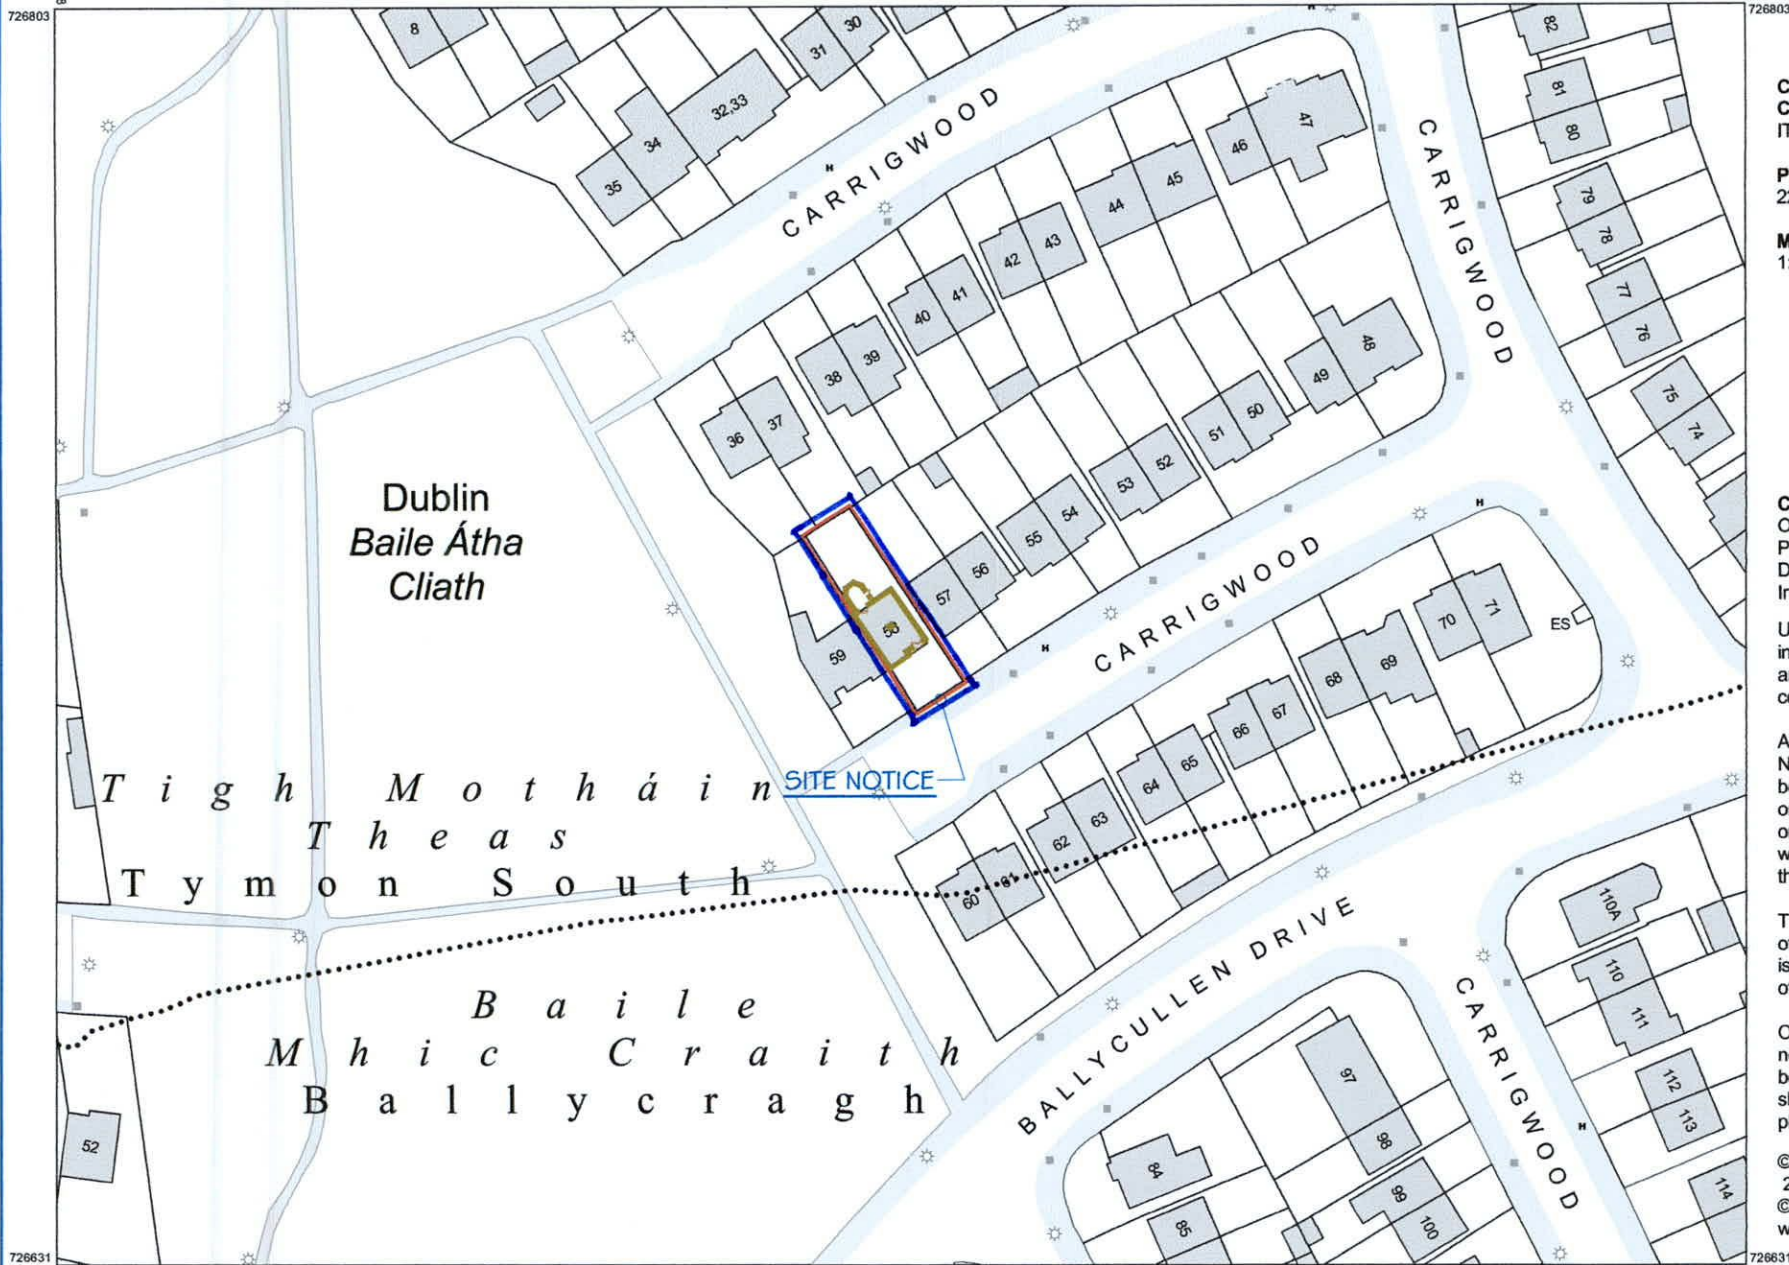

OUTPUT SCALE: 1:1,000

CAPTURE RESOLUTION:
The map objects are only accurate to
the resolution at which they were captured.
Output scale is not indicative of data capture scale.
Further information is available at:
<http://www.osi.ie>; search 'Capture Resolution'



Existing Front (Southeast)
NTS



Existing Rear (Northwest)
NTS



Aerial Map Site Photo
1: 500 (+/-)



Planning Application
Not Intended for Construction

D:\PROJECTS\22-201 DUFFY 58 CARRIGWOOD\CAD\SHEETS\PA-101 PLACEMAP AND SITE PHOTOS.DWG

MCI ARCHITECTURE
41 Mount Anville Park
Dublin 14, Ireland
Tel: (+353-1) 278-1754
email: admin@mciarch.com

Client	Léan Duffy & Cillian Daly 58 Carrigwood Firhouse, Dublin D24 K2AH
Project Name	Residential Extension & Renovation
Project No.	22-201

Dwg Title

PLACEMAP AND SITE PHOTOS

Proposed Extension

Note:

- Use figured dimensions only.
- Dimensions on building represent Structural Op's only.
- No part of this document may be transmitted or reproduced in any form without the approval of McCONNELL INTERNATIONAL, except as agreed for use on the project for which the document was originally issued.

SCALE	As Indicated
DATE	16 June, 2022
DRAWN BY	RMc
Dwg No.	PA-101
Revision	---