


House Type A1


2-Storey

3-Bed / 6-Person


Terraced

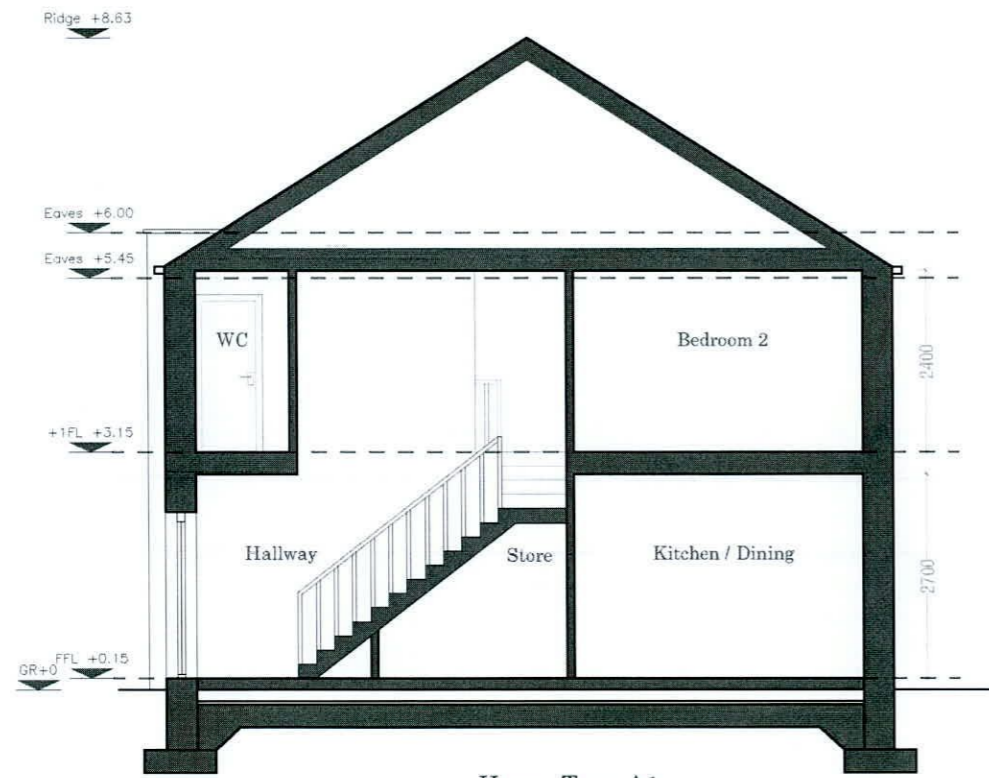

House Type A1
Section AA

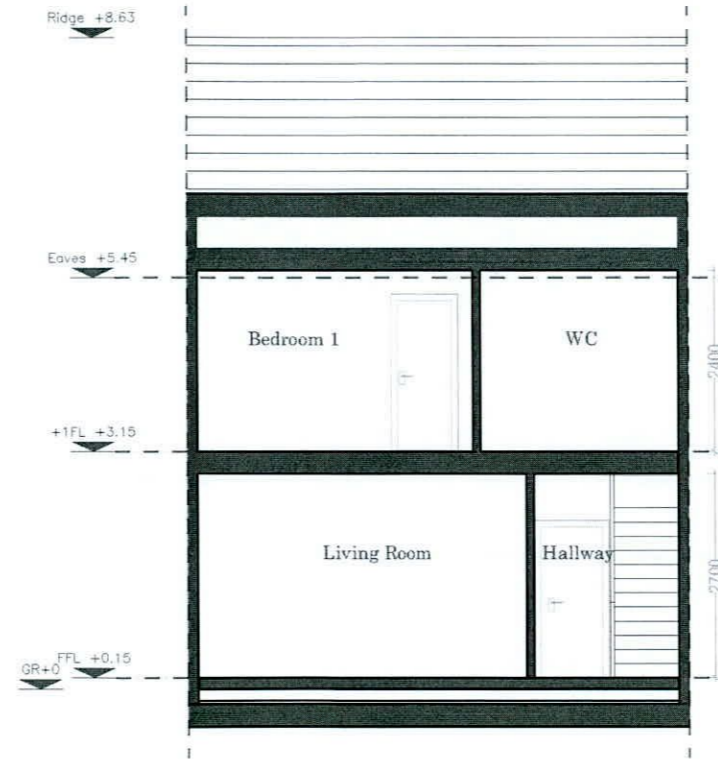

House Type A1
Section BB

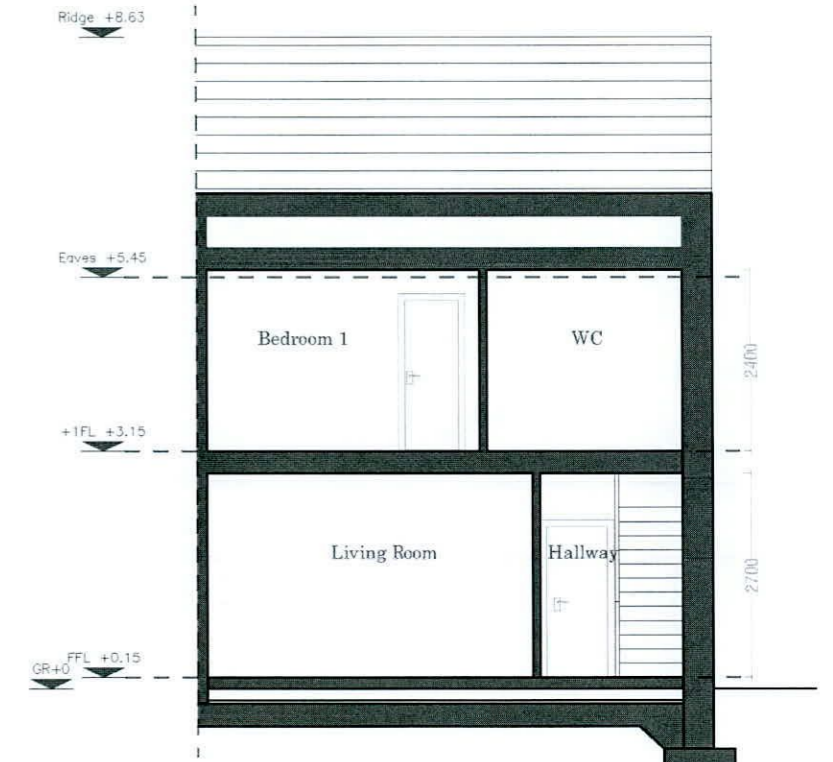

House Type A1
Section BB

Proposed Part V Unit
House Type A1
Unit No. 13

IMPORTANT Do not scale this drawing, only stated dimensions to be used. Any discrepancies to be immediately notified to JFOC Architects. All dimensions to be checked on site. Only drawings marked for construction are suitable for this purpose, all others are only suitable for the use indicated by 'Project Stage'. This drawing is protected by copyright and is the property of JFOC Architects. Any disclosure, copying, reproduction or distribution of this information without written authorisation is prohibited and will be deemed a breach of copyright.	ORIENTATION 	CLIENT Deane & Deane Ltd.	PROJECT TITLE Proposed Residential Development Main Street, Newcastle	DRAWING TITLE House Type A1 Sections	SCALE 1:100 on A3	PROJECT STAGE PLANNING	DRAWING NUMBER 19.117.PD3103	REV.
	DRAWN SA	CHECKED MOD	DATE October 2021	JFOC ARCHITECTS	164 Circumvent House, 1 Harold's Cross, Dublin 6W, D06W X08B. 01 4530227 jfoc@jfocarchitects.com info@jfocarchitects.com			