



## SOAKAWAY DETAIL NTS

SELECTED FILL FREE FROM STONES LARGER THAN 40mm, LUMPS OF CLAY LARGER THAN 100mm, TIMBER OR DELETERIOUS MATERIAL

GRANULAR MATERIAL FREE FROM STONES LARGER THAN 40mm

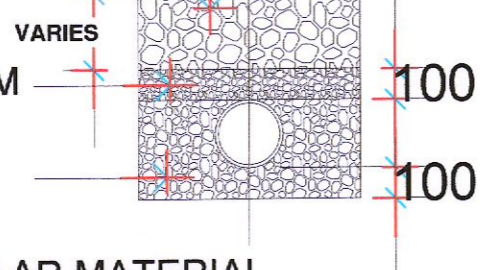


GRANULAR MATERIAL (10mm AGGREGATE) CONFORMING TO I.S. 5:1990

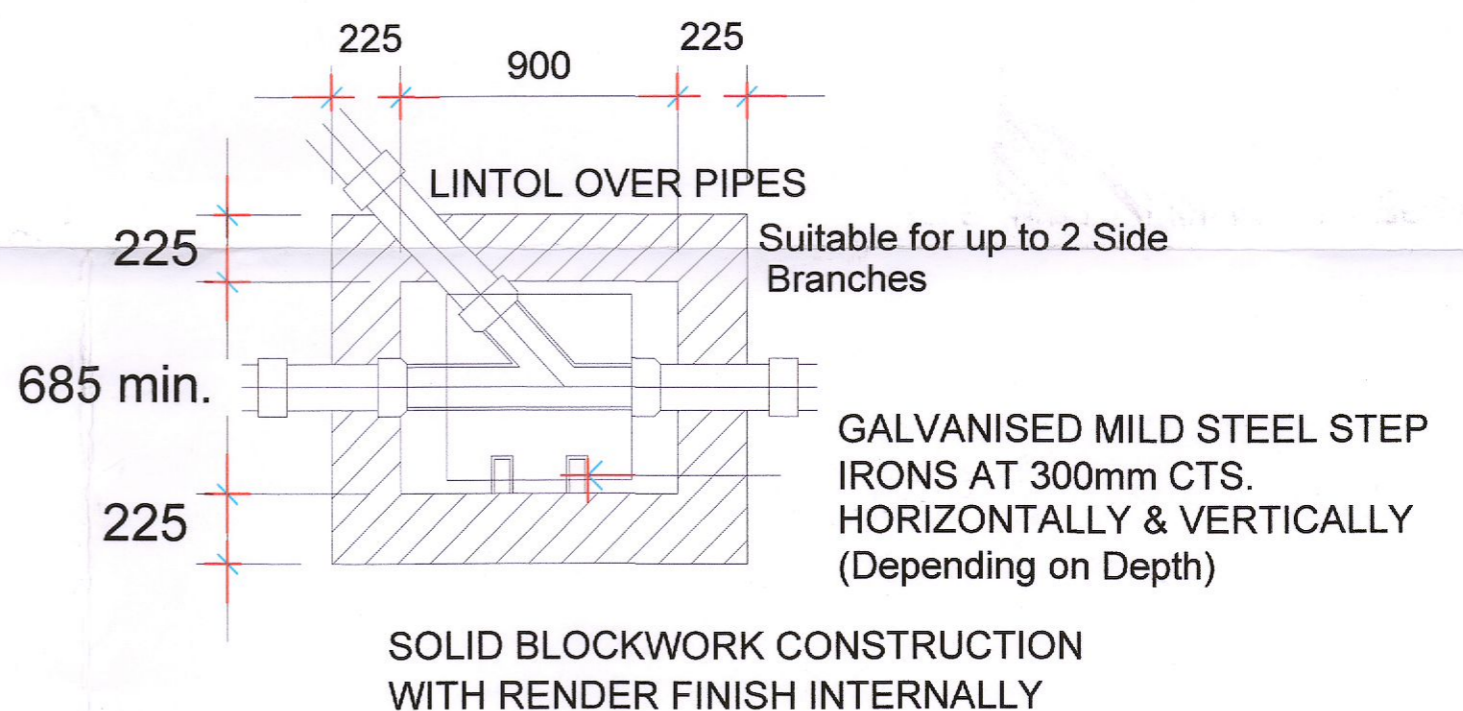

### TYPICAL MANHOLE DETAIL

- for Manholes & Pipework less than 1.5m deep  
NTS

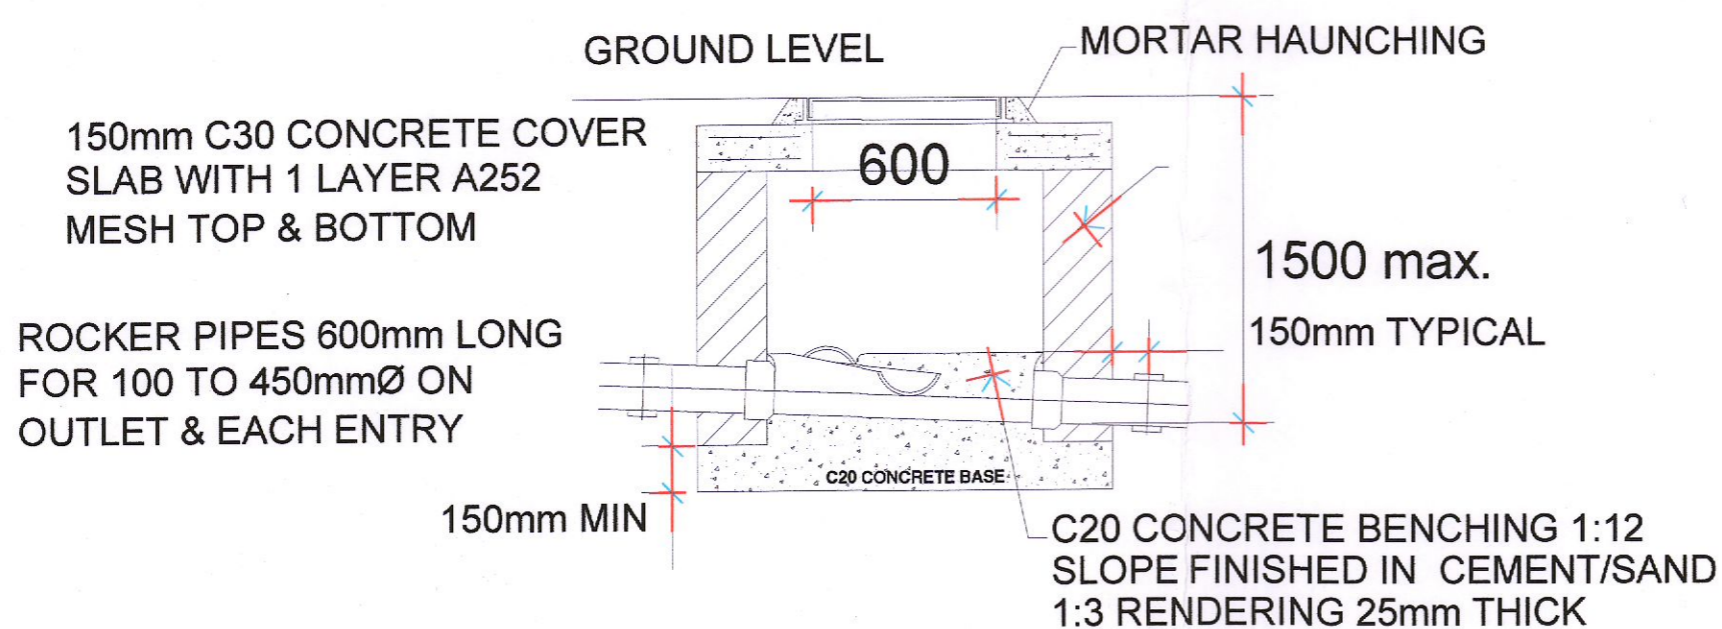

### TYPICAL MANHOLE DETAIL

- for Manholes & Pipework less than 1.5m deep  
NTS

Notes:  
Do not scale from this Drawing.  
Use figured dimensions in all cases.  
Report all discrepancies to Architects immediately.  
This drawing is to be read in conjunction with Architects specification.  
This Drawing is copyright.

**Paul Redmond**

B.Sc.Arch. Dip.Arch.Tech. R.I.A.I. (Arch.Tech.) I.E.I.Tech.  
Architectural Planning and Design Consultant

50 River Forest View,  
Leixlip,  
Co. Kildare,  
W23 KP52

Tel: (01) 6244209 Mob: 087 254 7437  
email: info@paulredmondarchitect.com

Project: Proposed extension and alterations to house at 84 St. Maelrauns Park, Tallaght, Dublin, D24 XYR9 for Jenny Maloney and Darren Murray

Client: Jenny Maloney and Darren Murray

Drawing: Soakpit Details

Scale: NTS

Date: 20th January 2022

Drawn by: P.Redmond

20122 / 02

CAD Ref: St. Maelrauns / Construction drawing