


1 **DETAIL SECTION 1**
SCALE 1 : 5

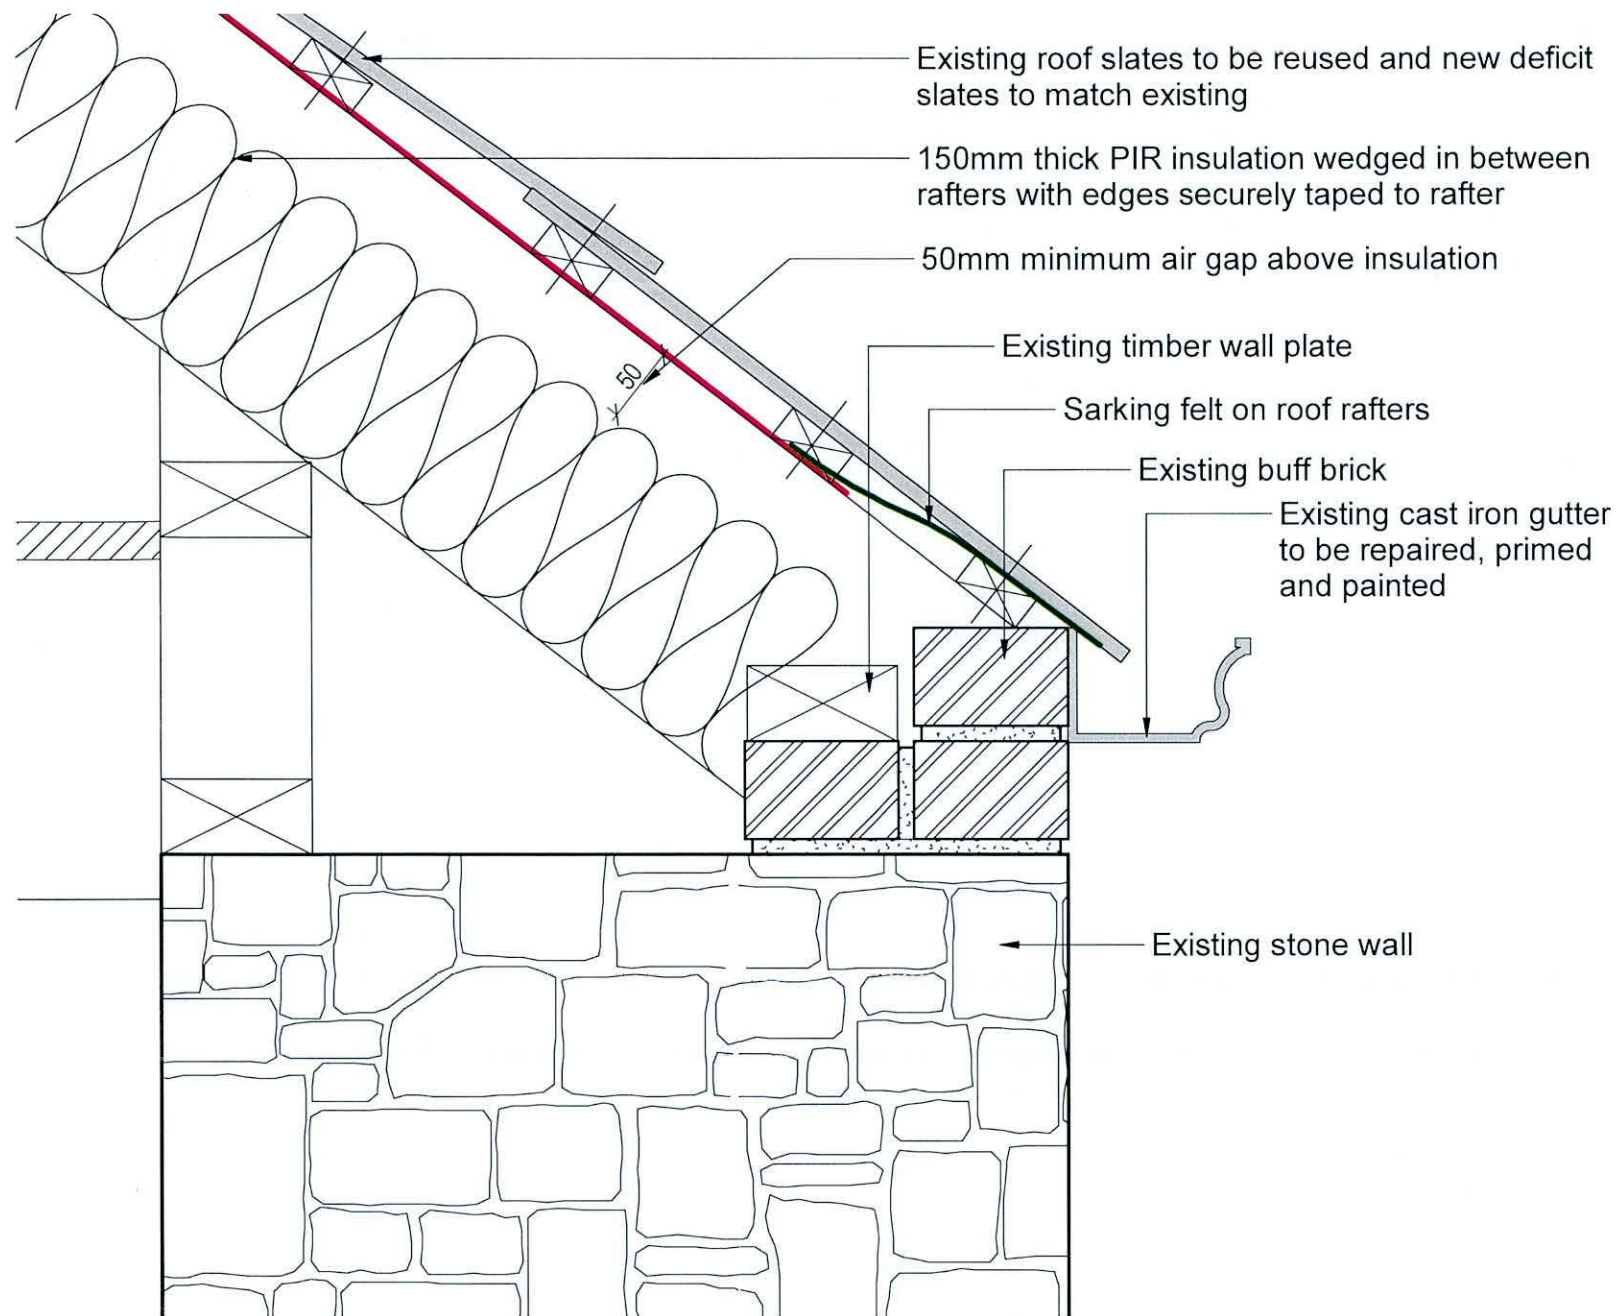

2 **DETAIL SECTION 2**
SCALE 1 : 5

NOTES:
© This drawing is copyright. Figured dimensions only to be taken from this drawing. All dimensions to be checked on site. Module Design Ltd to be informed of any discrepancies before work proceeds.

REV	DATE	DESCRIPTION	ISSUED

CLIENT NAME: GIRAFFE CHILDCARE LIMITED		
DRAWN: ZE	CHECKED: MOD	PAGE SIZE A3
DRAWING NO. GIR - MD - SE - XX - DR - A - T6002		
Project	Originator	Level Location Type Role Number

PROJECT NAME REMODELLING WORKS TO GIRAFFE CHILDCARE, RATHFARNHAM			
DRAWING TITLE ROOF DETAIL SECTIONS			
PROJECT NO. 22012	DATE: MAR. 2022	SCALE 1 : 5	REV

MODULE

ARCHITECTURE | DESIGN | PROJECT MANAGEMEN
1st Floor, 2 Chapel Hill, Lucan, Co. Dublin
t: +353 1 532 5078 e: hello@module.ie w: www.module.ie

STATUS

A.I. REF. ED22/0009