



Typical Section Through Attenuation Pond  
Scale 1:100

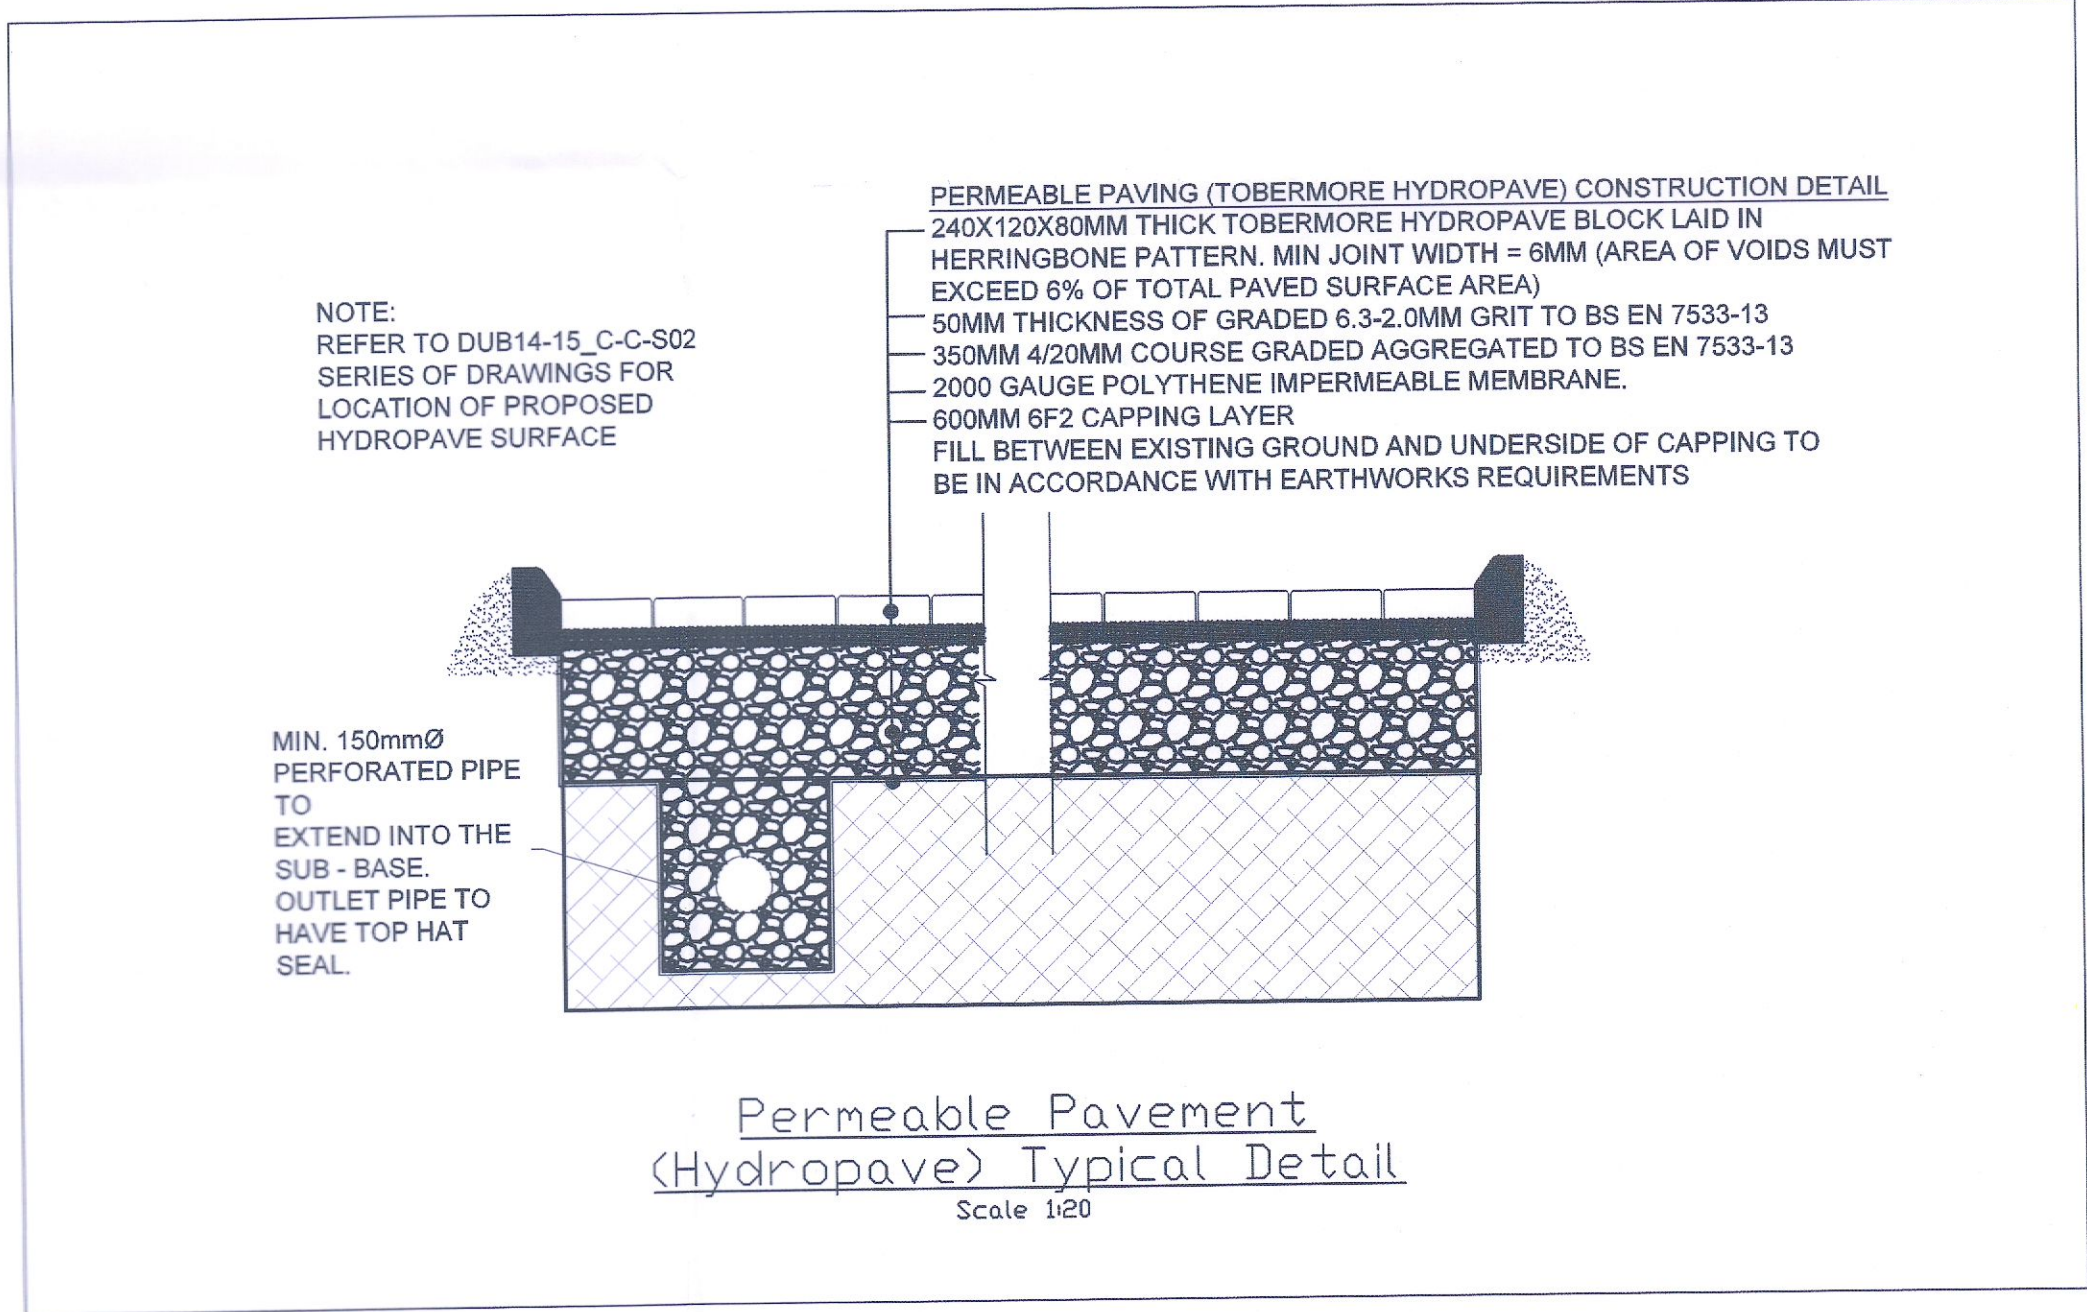

Permeable Pavement (Hydropave) Typical Detail  
Scale 1:20

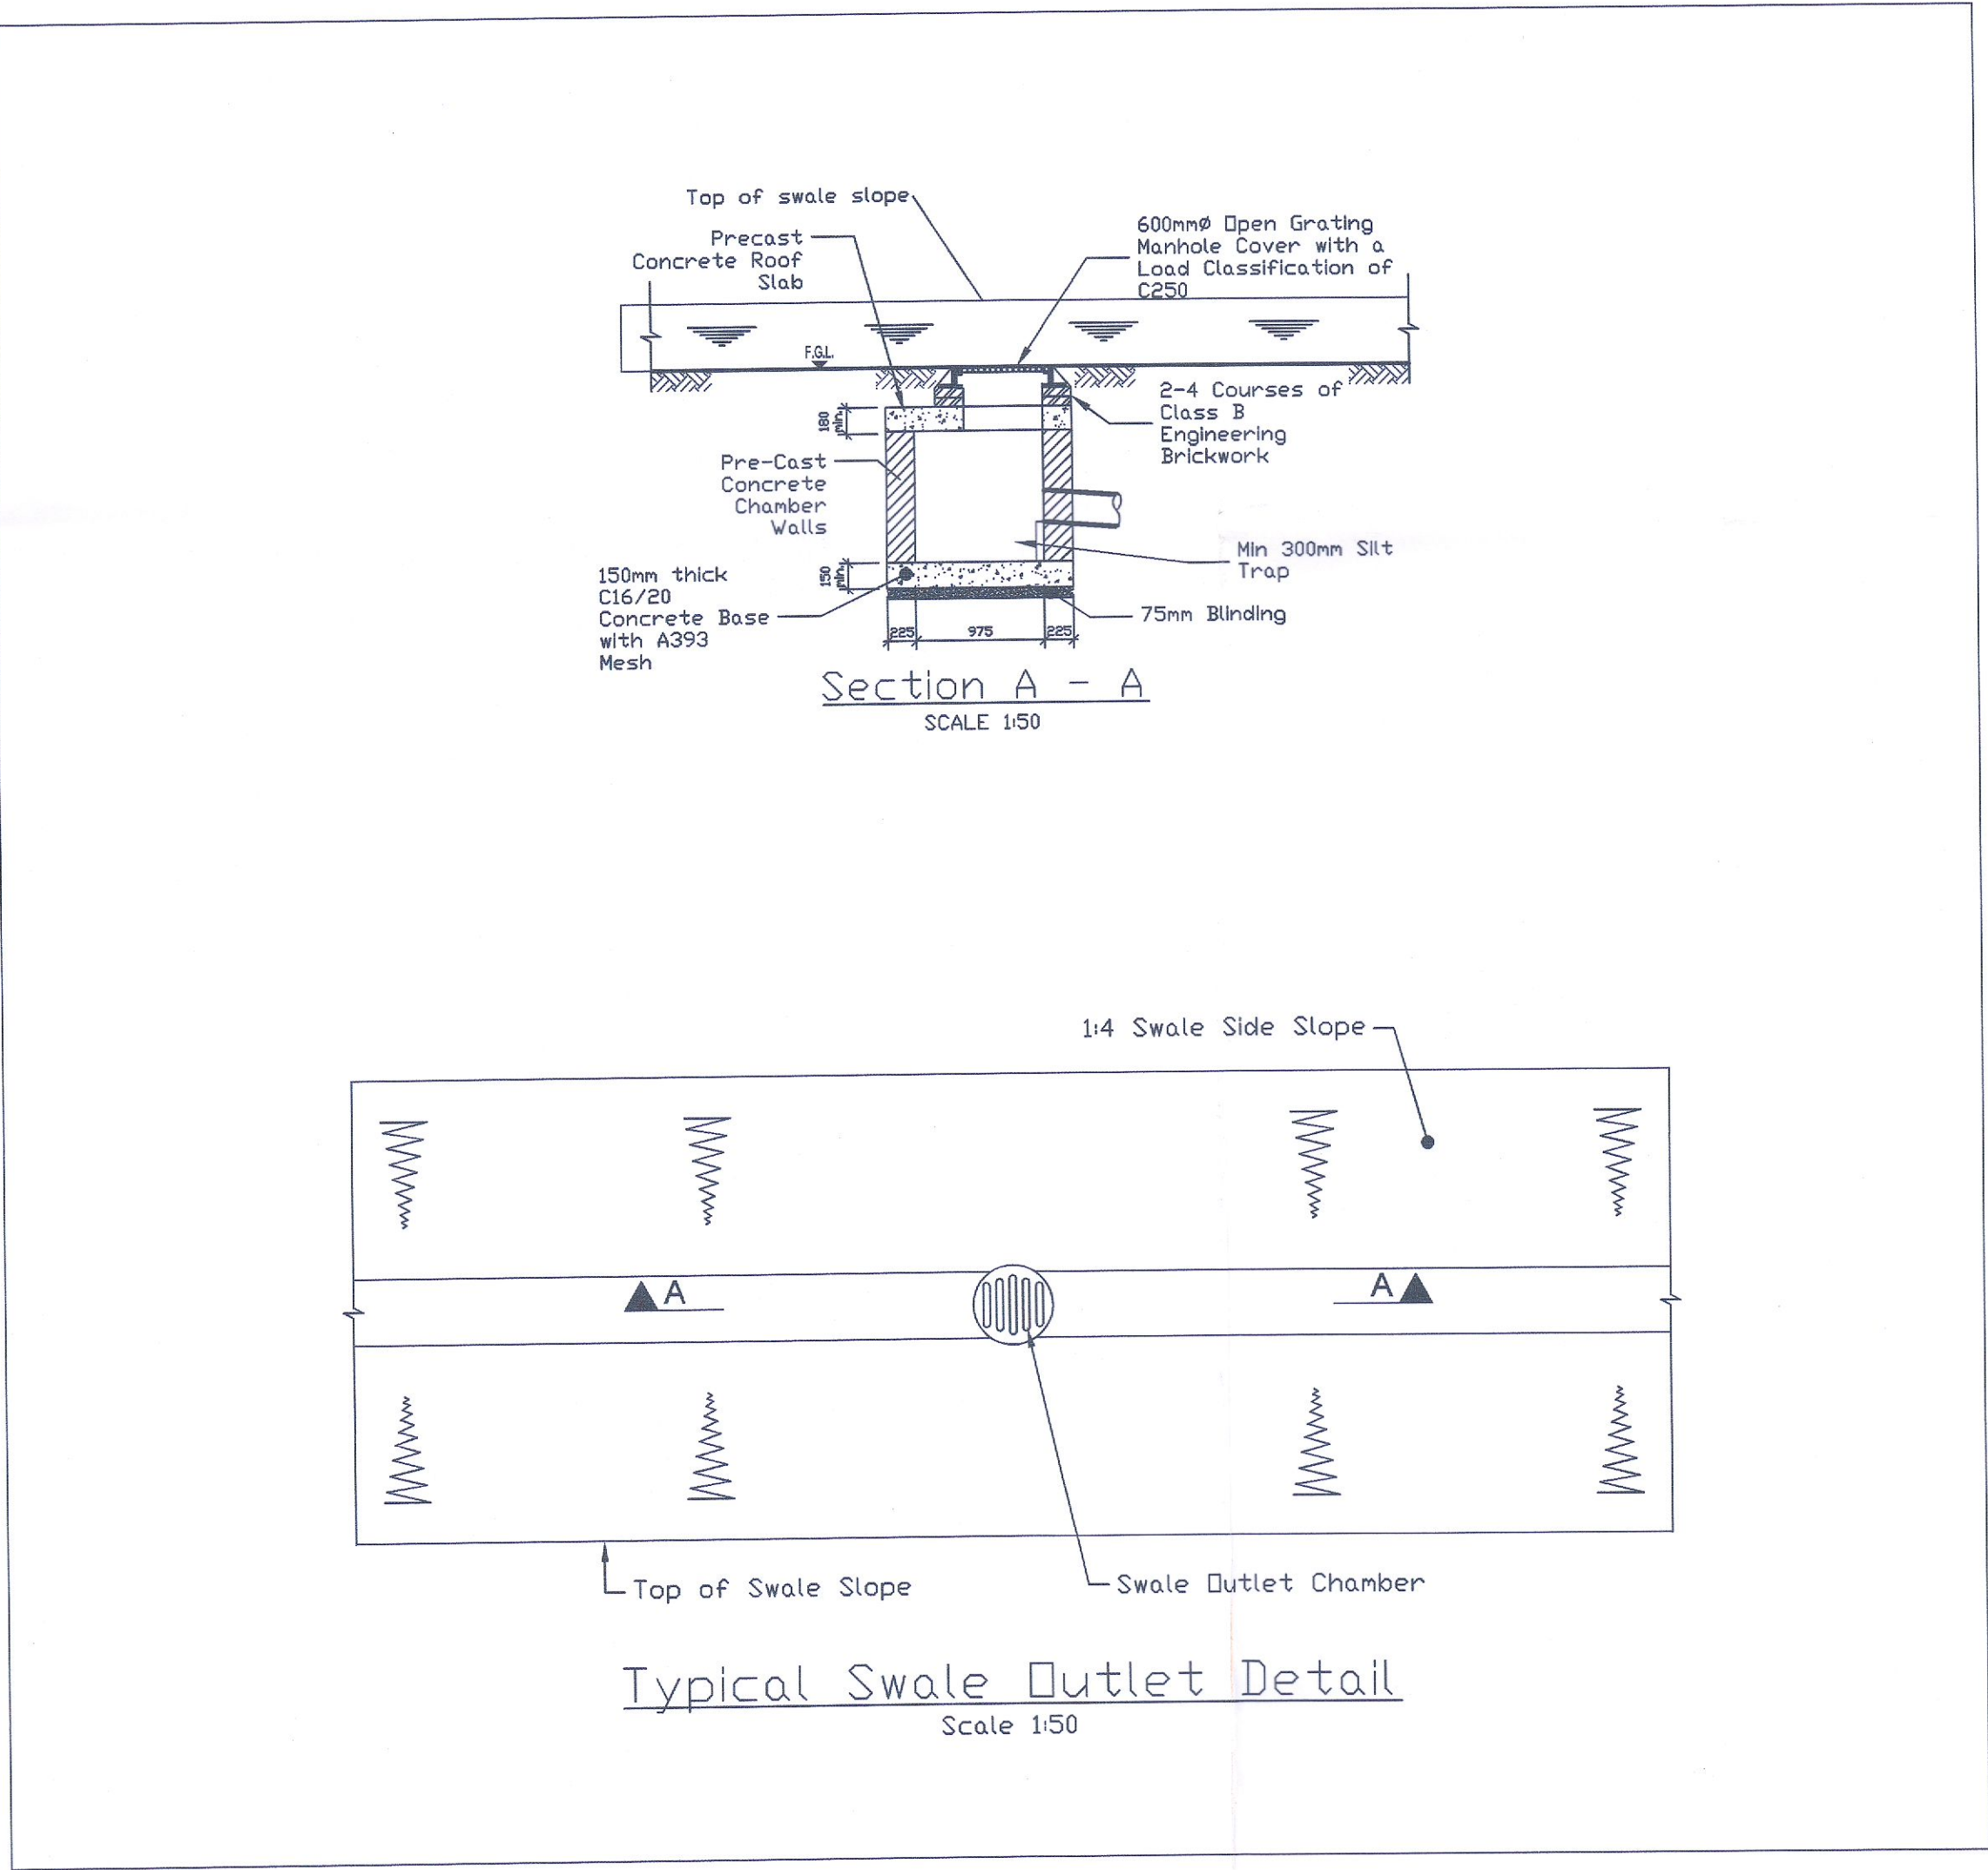

Typical Swale Outlet Detail  
Scale 1:50

Note:  
For Green Roof Details refer to Architectural drawings.

Rev	Date	By	Chkd	Appd
C01	24/05/22	CDS	CDS	JMAC

Issued for Planning RFI Response Clarification

**ARUP**

Arup, 50 Ringsend Road  
Dublin, D04 T6X0  
www.arup.ie  
Tel +353(0)1 233 4455 Fax +353(0)1 668 3166

Client  
Digital Netherlands VIII B.V.  
(Netherlands)

Project Title  
INXN DUB15/16

Drawing Title  
Proposed SuDS Feature Details  
Sheet 1 of 2

Scale at A1 As Shown

Role	Civil
Suitability	Planning RFI Response Clarification
Arup Job No	280503-00
Rev	C01
Name	IE-DUBZZ-STE1-EO-ARP-DR-C-0138