





OUTLINE SPECIFICATION:
 BRICK WALLS TO SELECTED COLOUR TO BIN STORE WALLS WITH GALVANISED STEEL OPEN MESH ABOVE AND SINGLE PLY MEMBRANE ROOFING WITH PRESSED METAL FLASHING, FASCIA AND SOFFITS. LOUVRED TIMBER / ALUMINUM DOORS TO STORES.

SECURE BICYCLE STORAGE PROVISION - APARTMENT BLOCKS 2 & 3


38no. BLOCK 2
 38no. BLOCK 3
 76no. TOTAL UNITS

56no. SPACES IN BIKE STORE 2
 56no. SPACES IN BIKE STORE 3
 112no. TOTAL SPACES


BLOCK 2 & 3 BIKE STORAGE RATIO - 1.47 PER UNIT

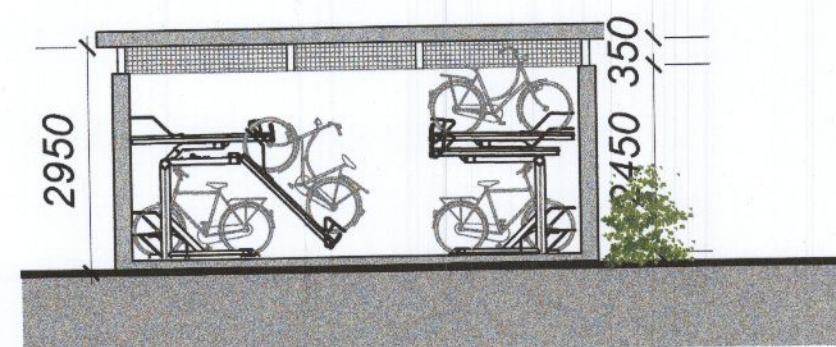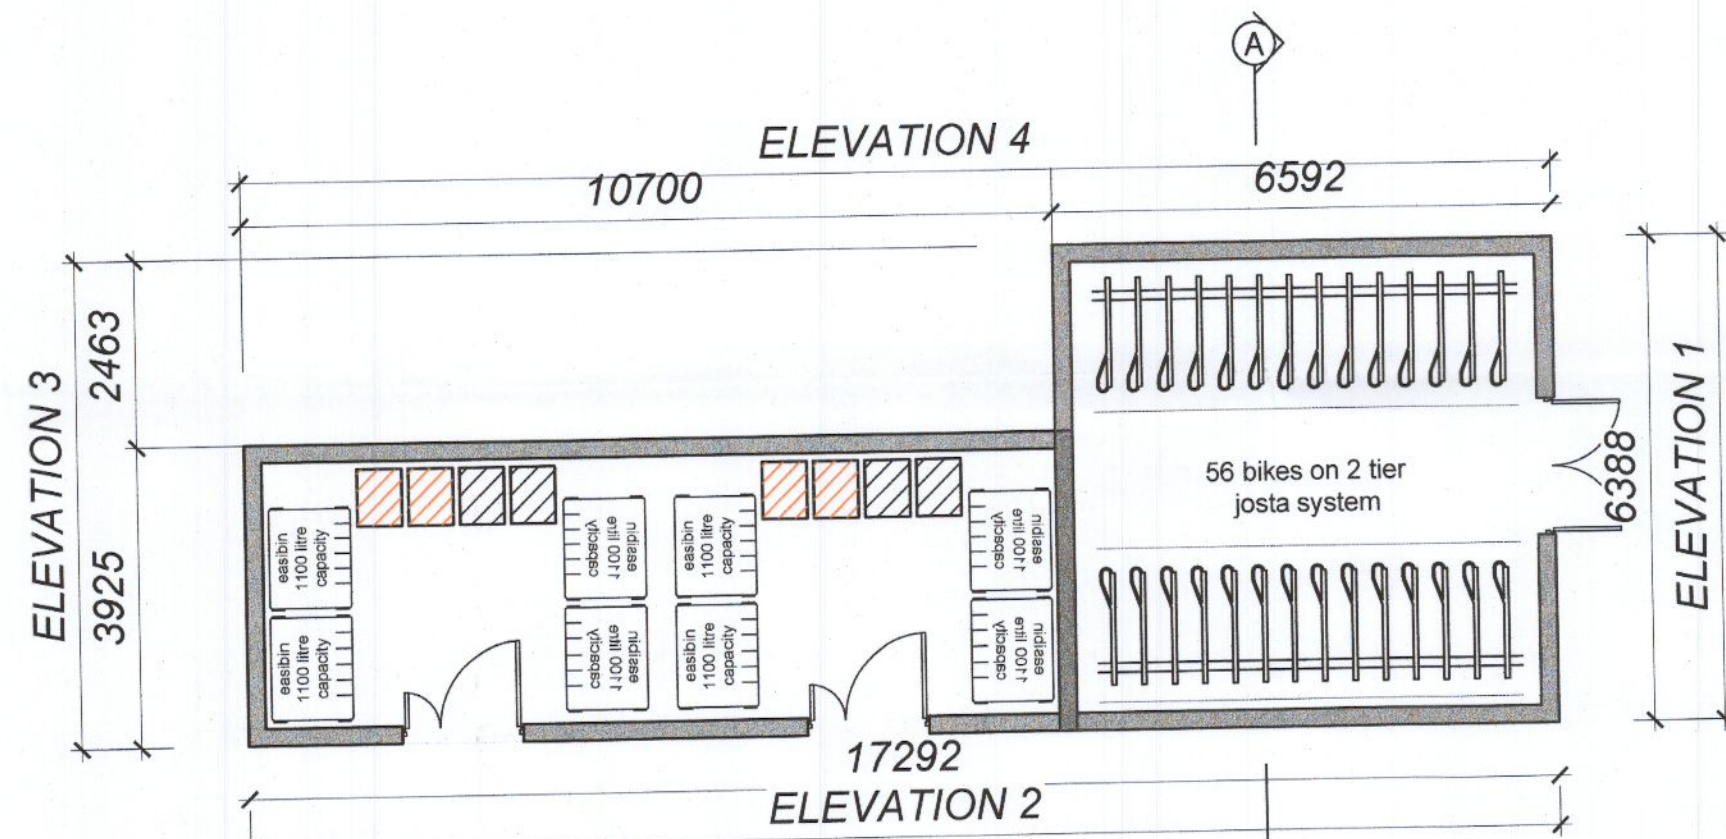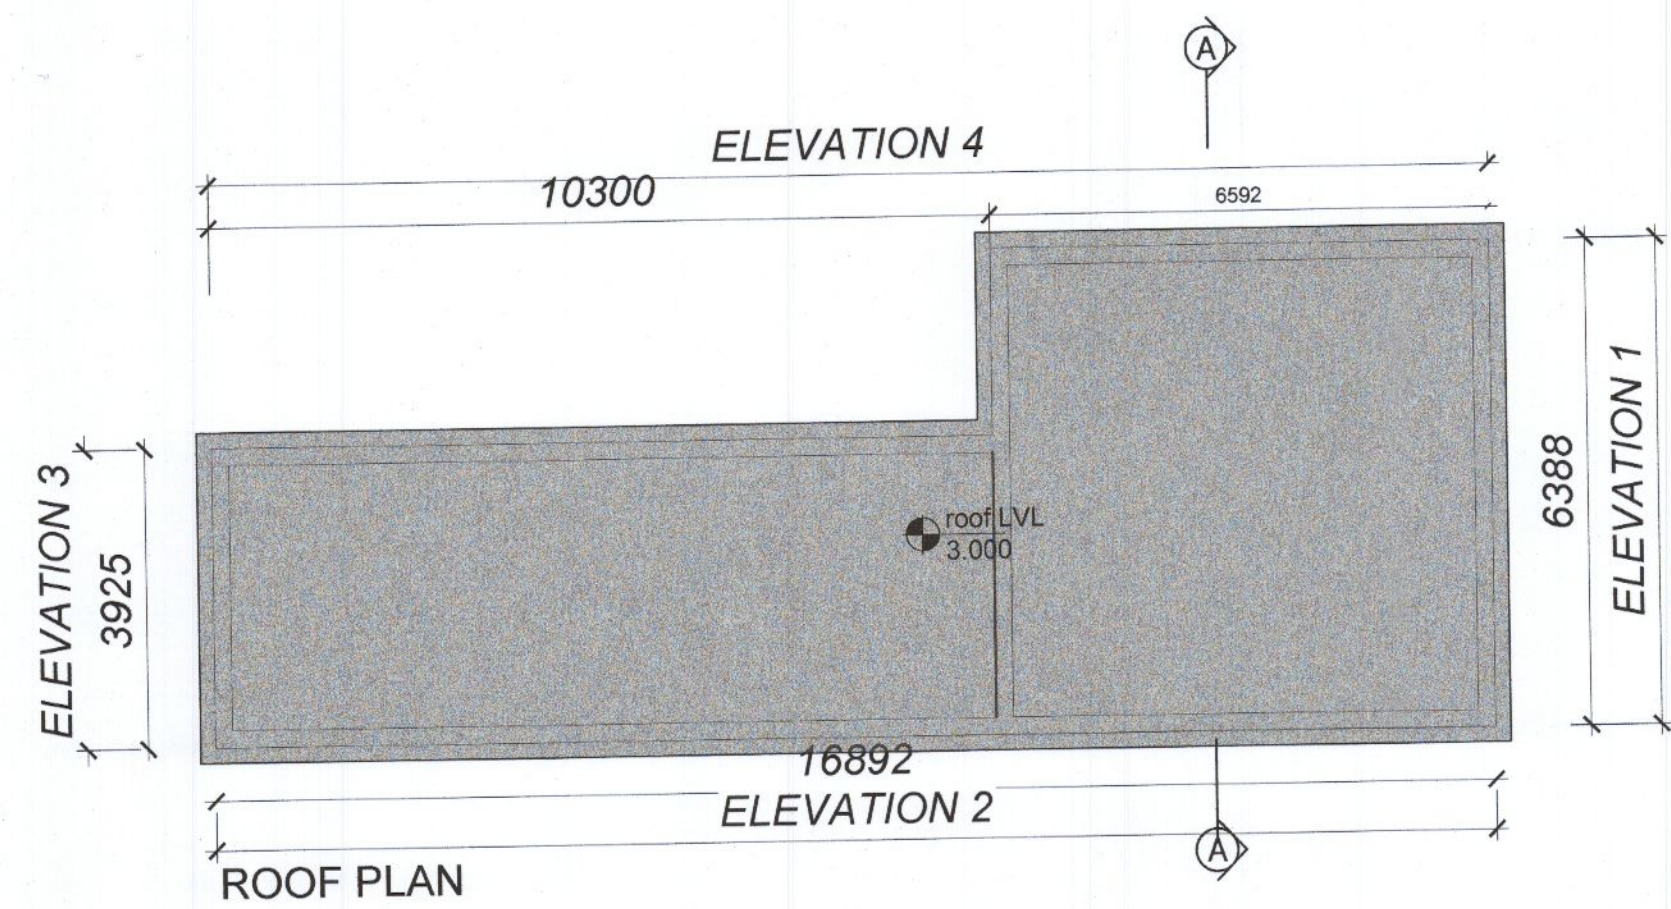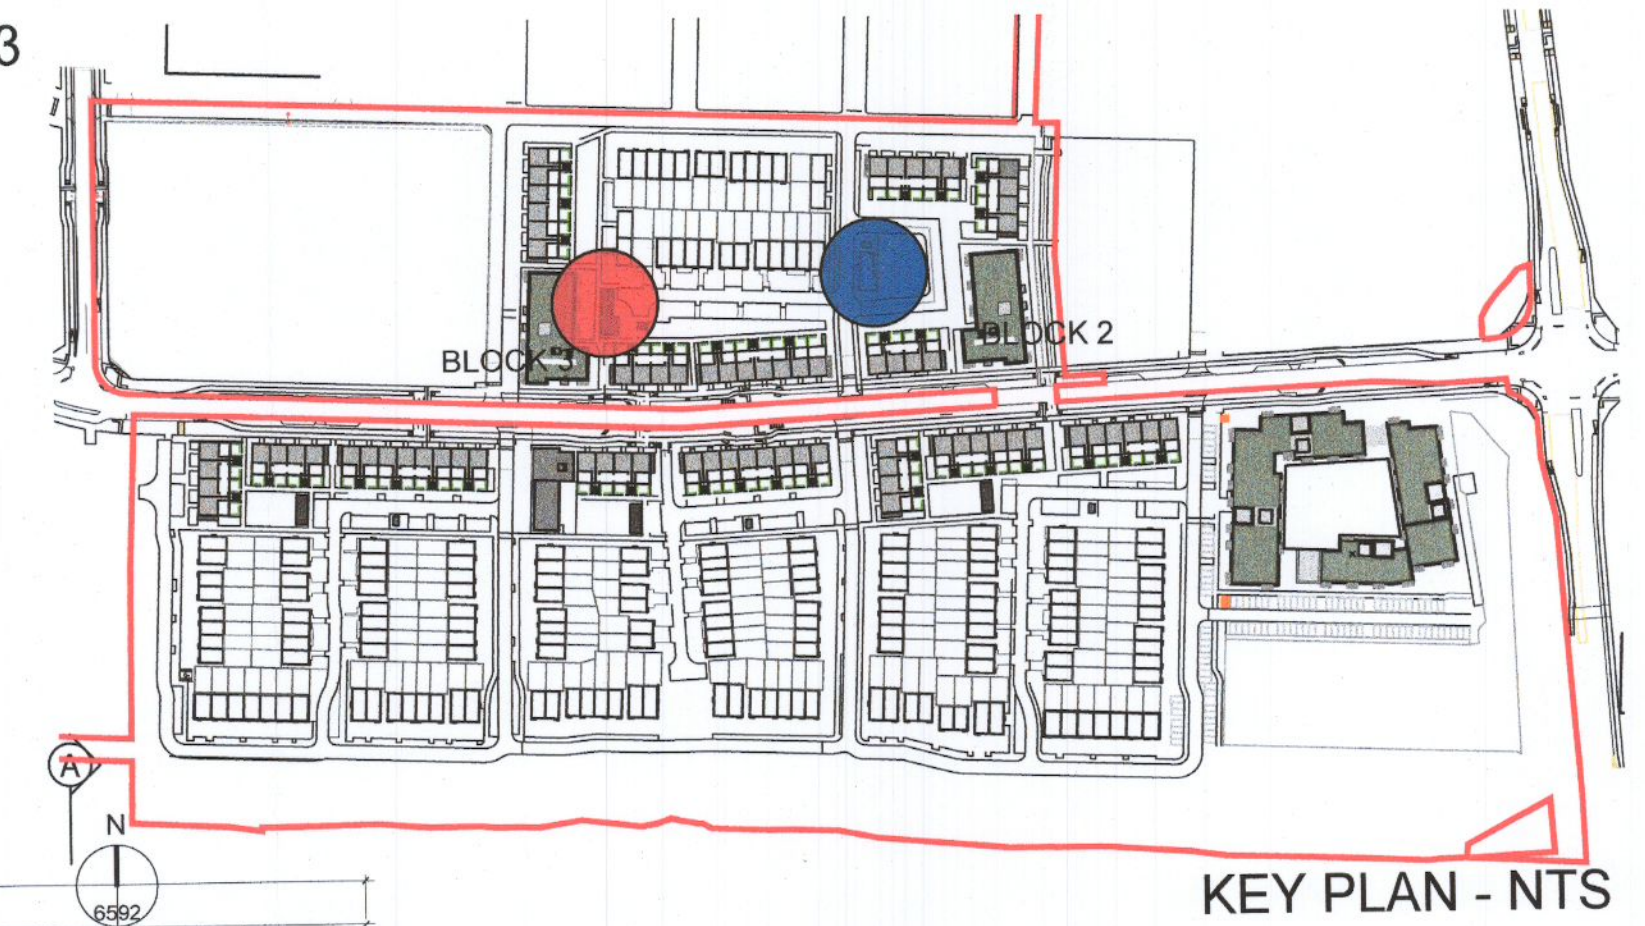


BIN / BIKE STORE 2 SECTION

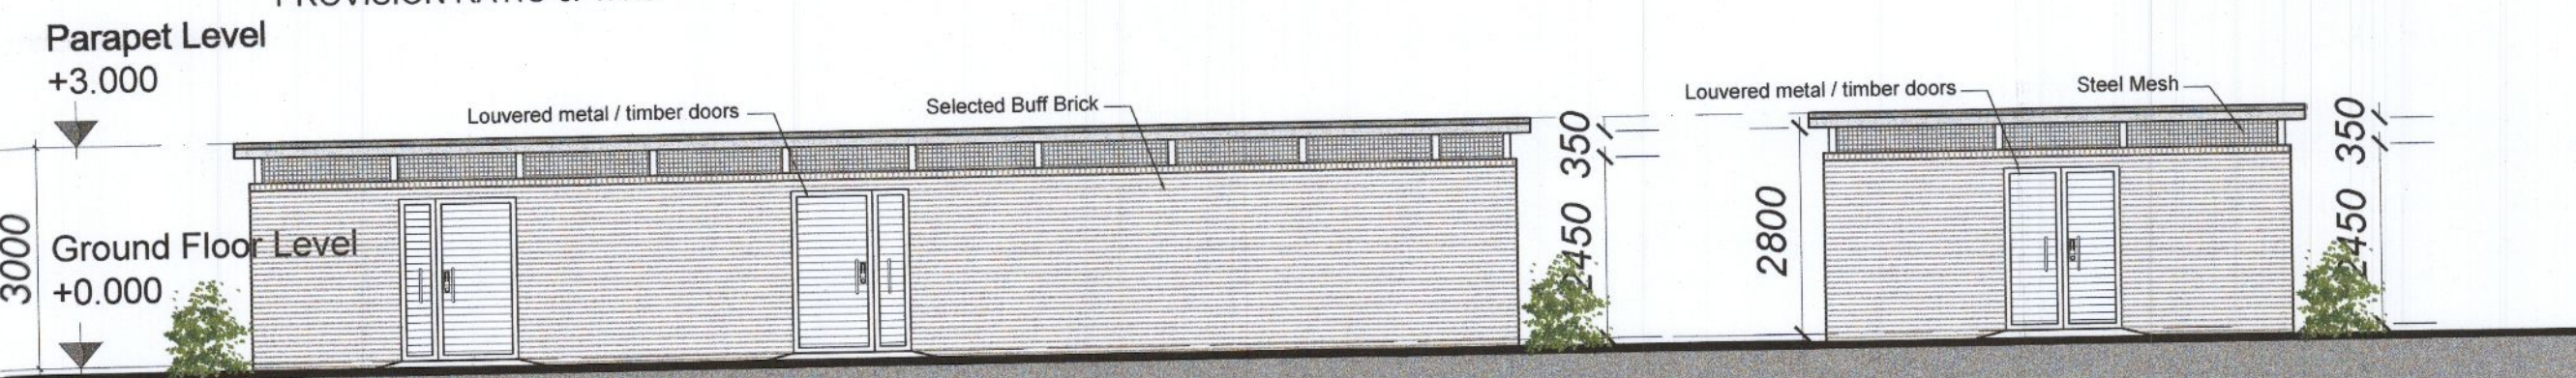


BIN / BIKE STORE 2 ELEVATION 2

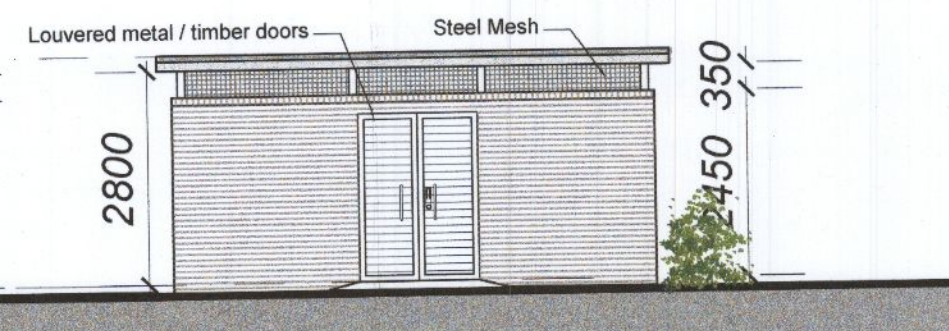




BIN / BIKE STORE 2 ELEVATION 1

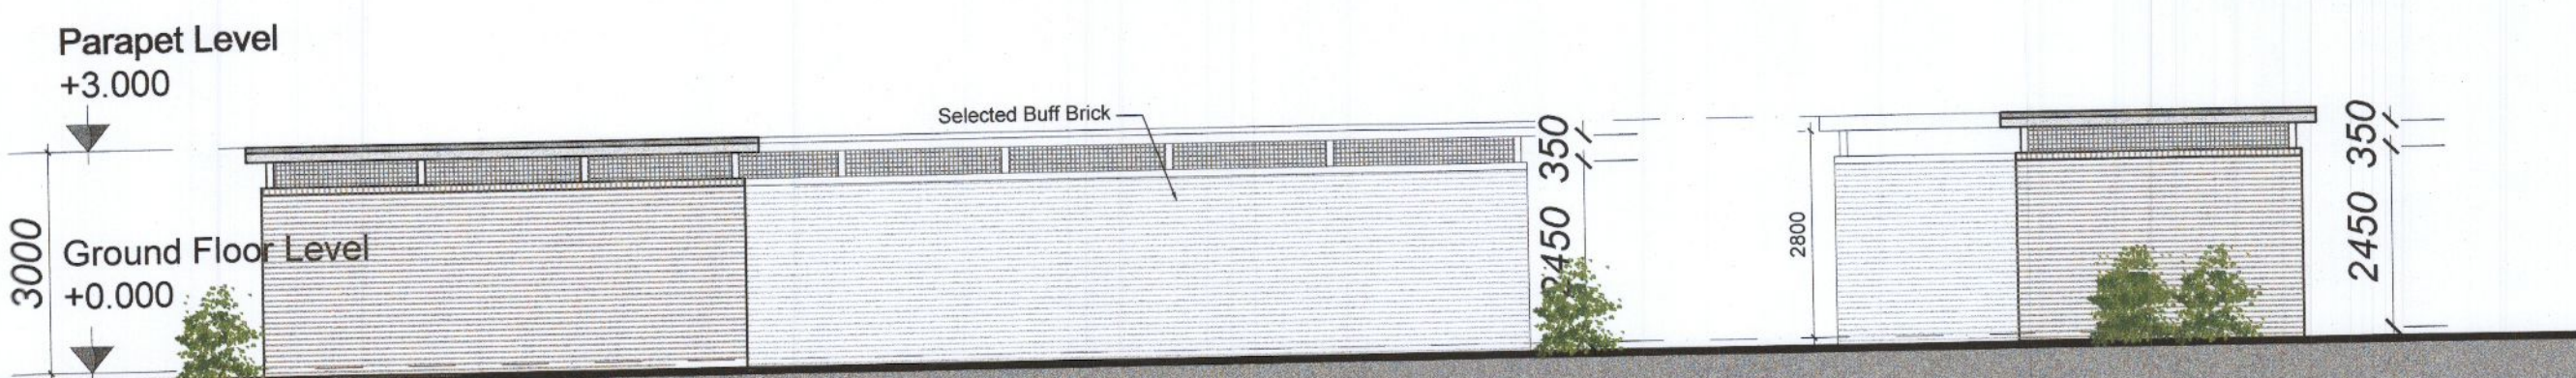

BIN / BIKE STORE 2 ELEVATION 4

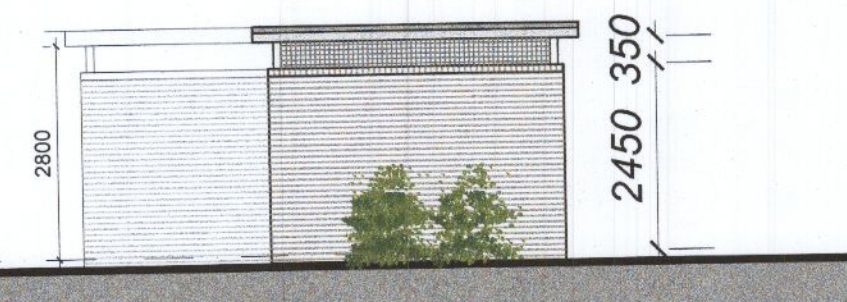


BIN / BIKE STORE 2 ELEVATION 3

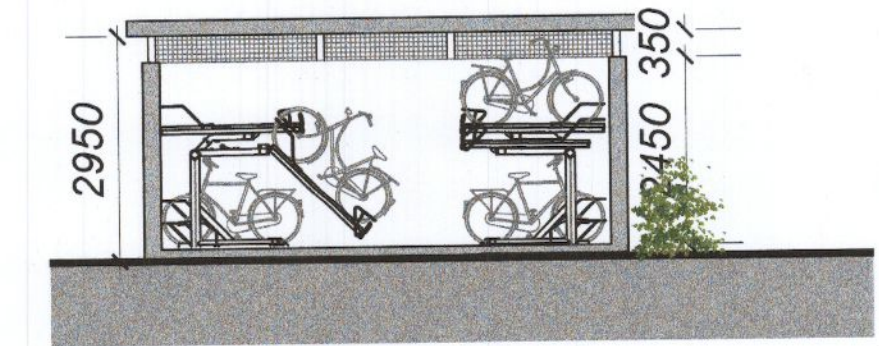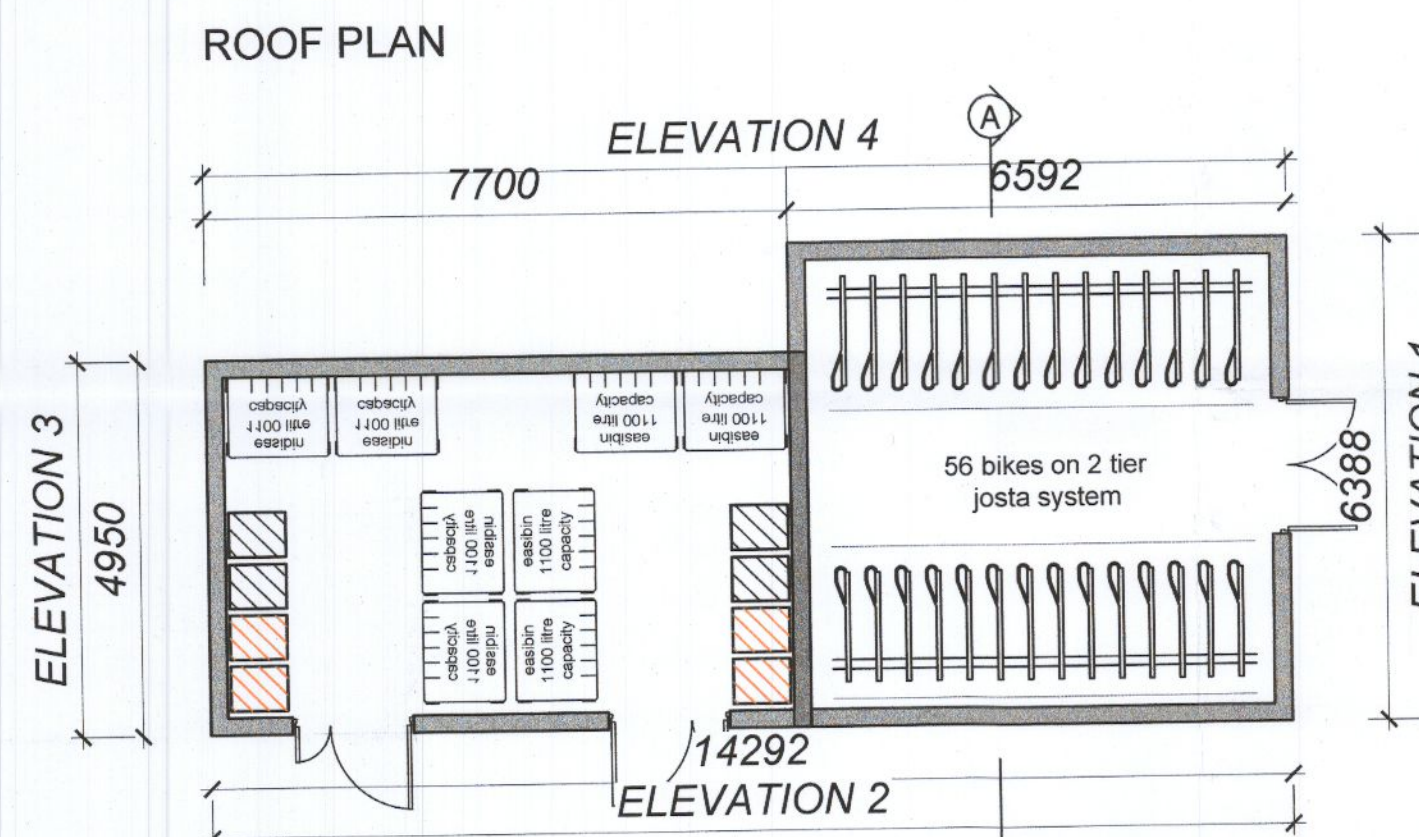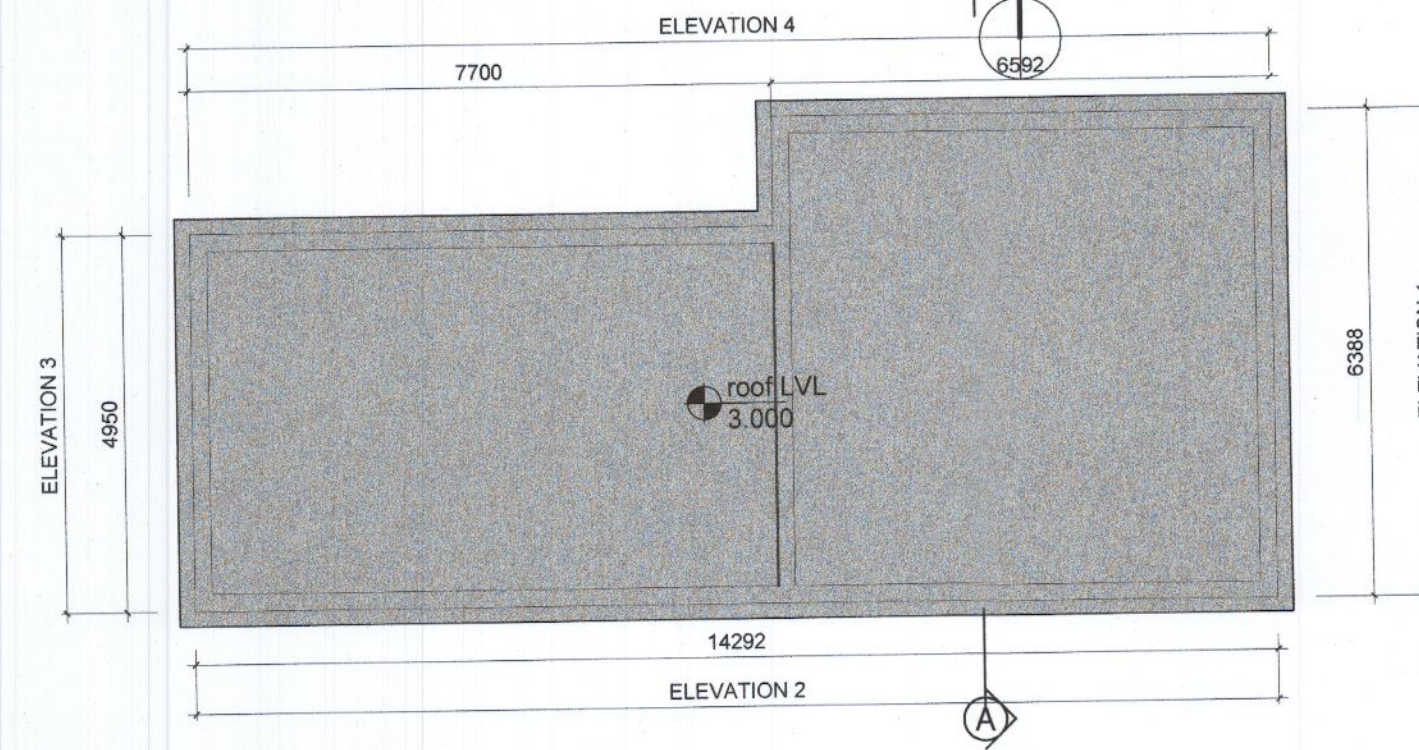


BIN / BIKE STORE 3 SECTION


BIN / BIKE STORE 3
 SECURE BIKE STORAGE FOR APRTMENT BLOCK 2 - 56 SPACES FOR 38 UNITS.
 PROVISION RATIO c. 1:1.5

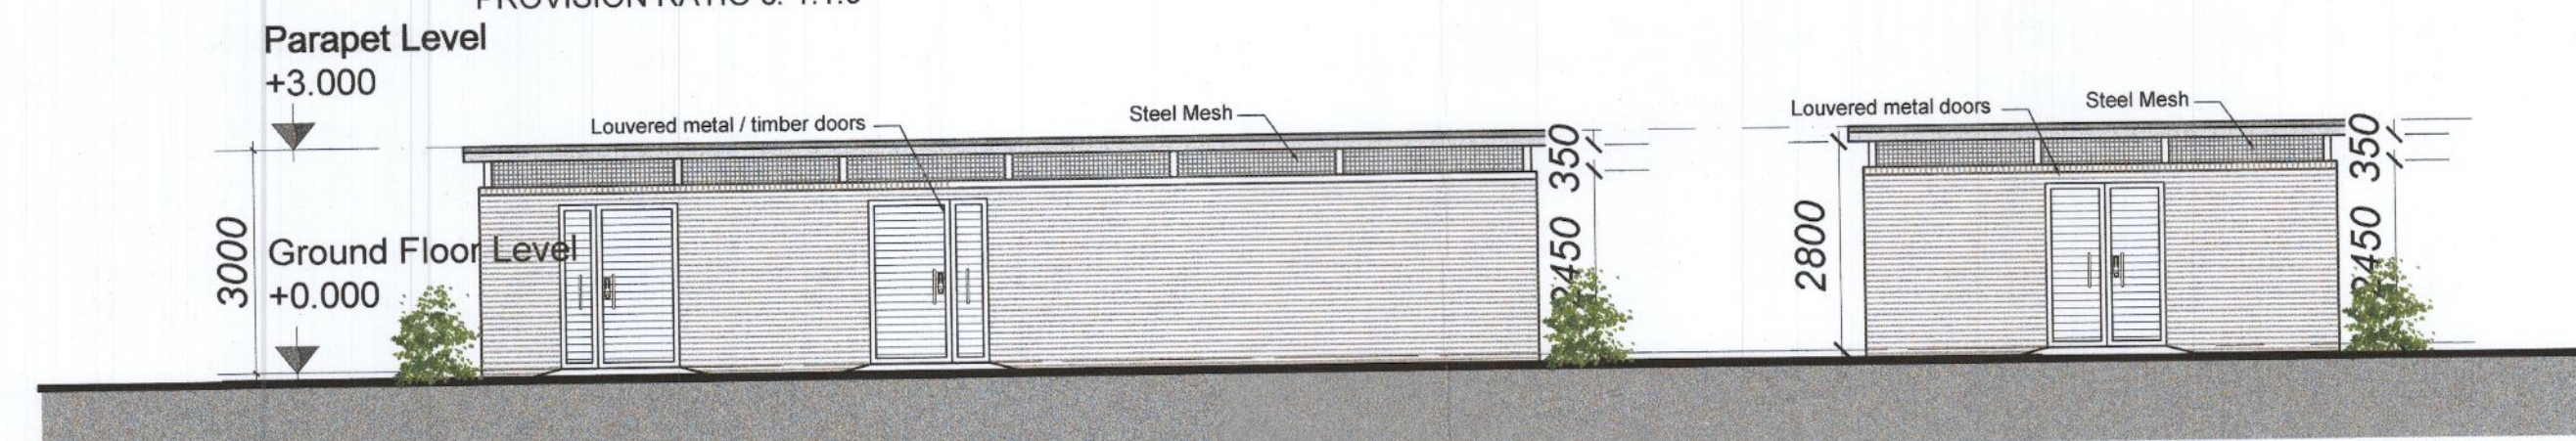


BIN / BIKE STORE 3 ELEVATION 2

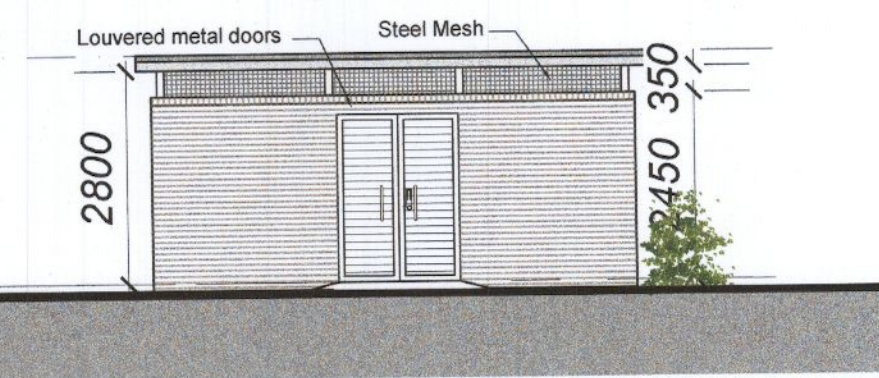

BIN / BIKE STORE 3 ELEVATION 1

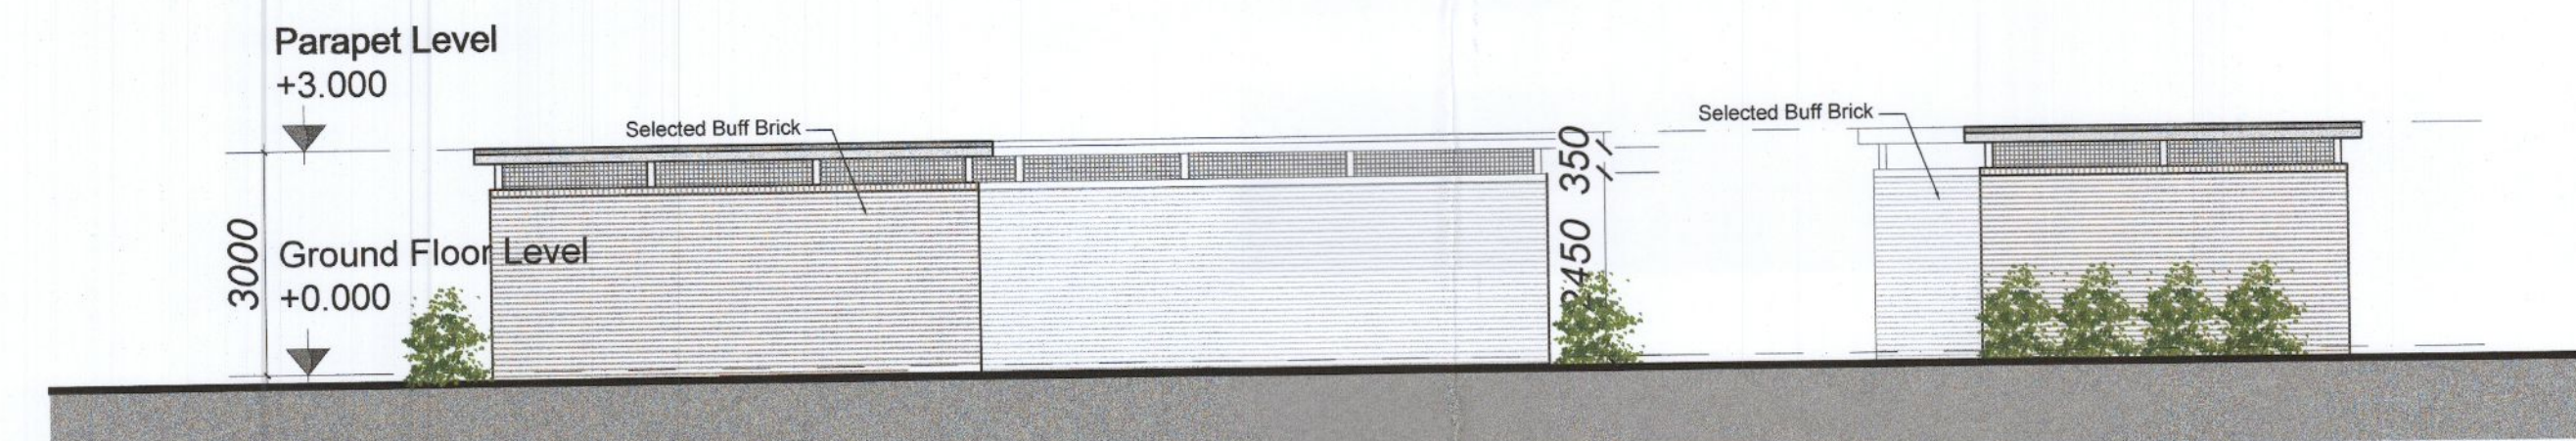

BIN / BIKE STORE 3 ELEVATION 4

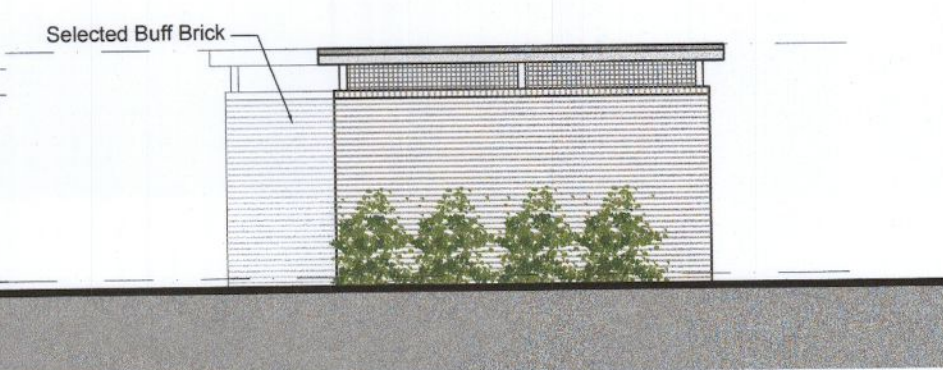

BIN / BIKE STORE 3 ELEVATION 3

NOTES:

DO NOT SCALE FROM DRAWINGS. WORK TO FIGURED DIMENSIONS ONLY. ARCHITECT TO BE NOTIFIED OF ALL DISCREPANCIES.

REVISIONS		
DATE	DESCRIPTION	No.

MCORM
 MFCROSSAN O'ROURKE MANNING ARCHITECTS

PROJECT TITLE: **CLONBURRIS PHASE 1A**
 DRAWING TITLE: **BIN AND BIKE STORES BLOCKS 2 & 3**

DATE: **MAY 22**
 SCALE: **1:100@A1**
 JOB NO: **19014**
 DRAWING NO: **PL022**

DATE: **MAY 22**
 DRAWN BY: **spw**
 REVISION:
 DRAWING NO:

1 Grantham Street, Dublin 8, D08 A4P7, Ireland
 Tel: 01-4788700 Fax: 01-4788711 E-Mail: arch@mcorm.com