

Planning Pack Map

PLANNING


PPL-01.03 1:1000 @ A4

New extension to rear and side of
4 Hunters Meadow, Hunters Wood,
Dublin 24, D24 DX77

for Taariq and Samar Tajuddin

SITE LOCATION MAP

3201 14/06/2022

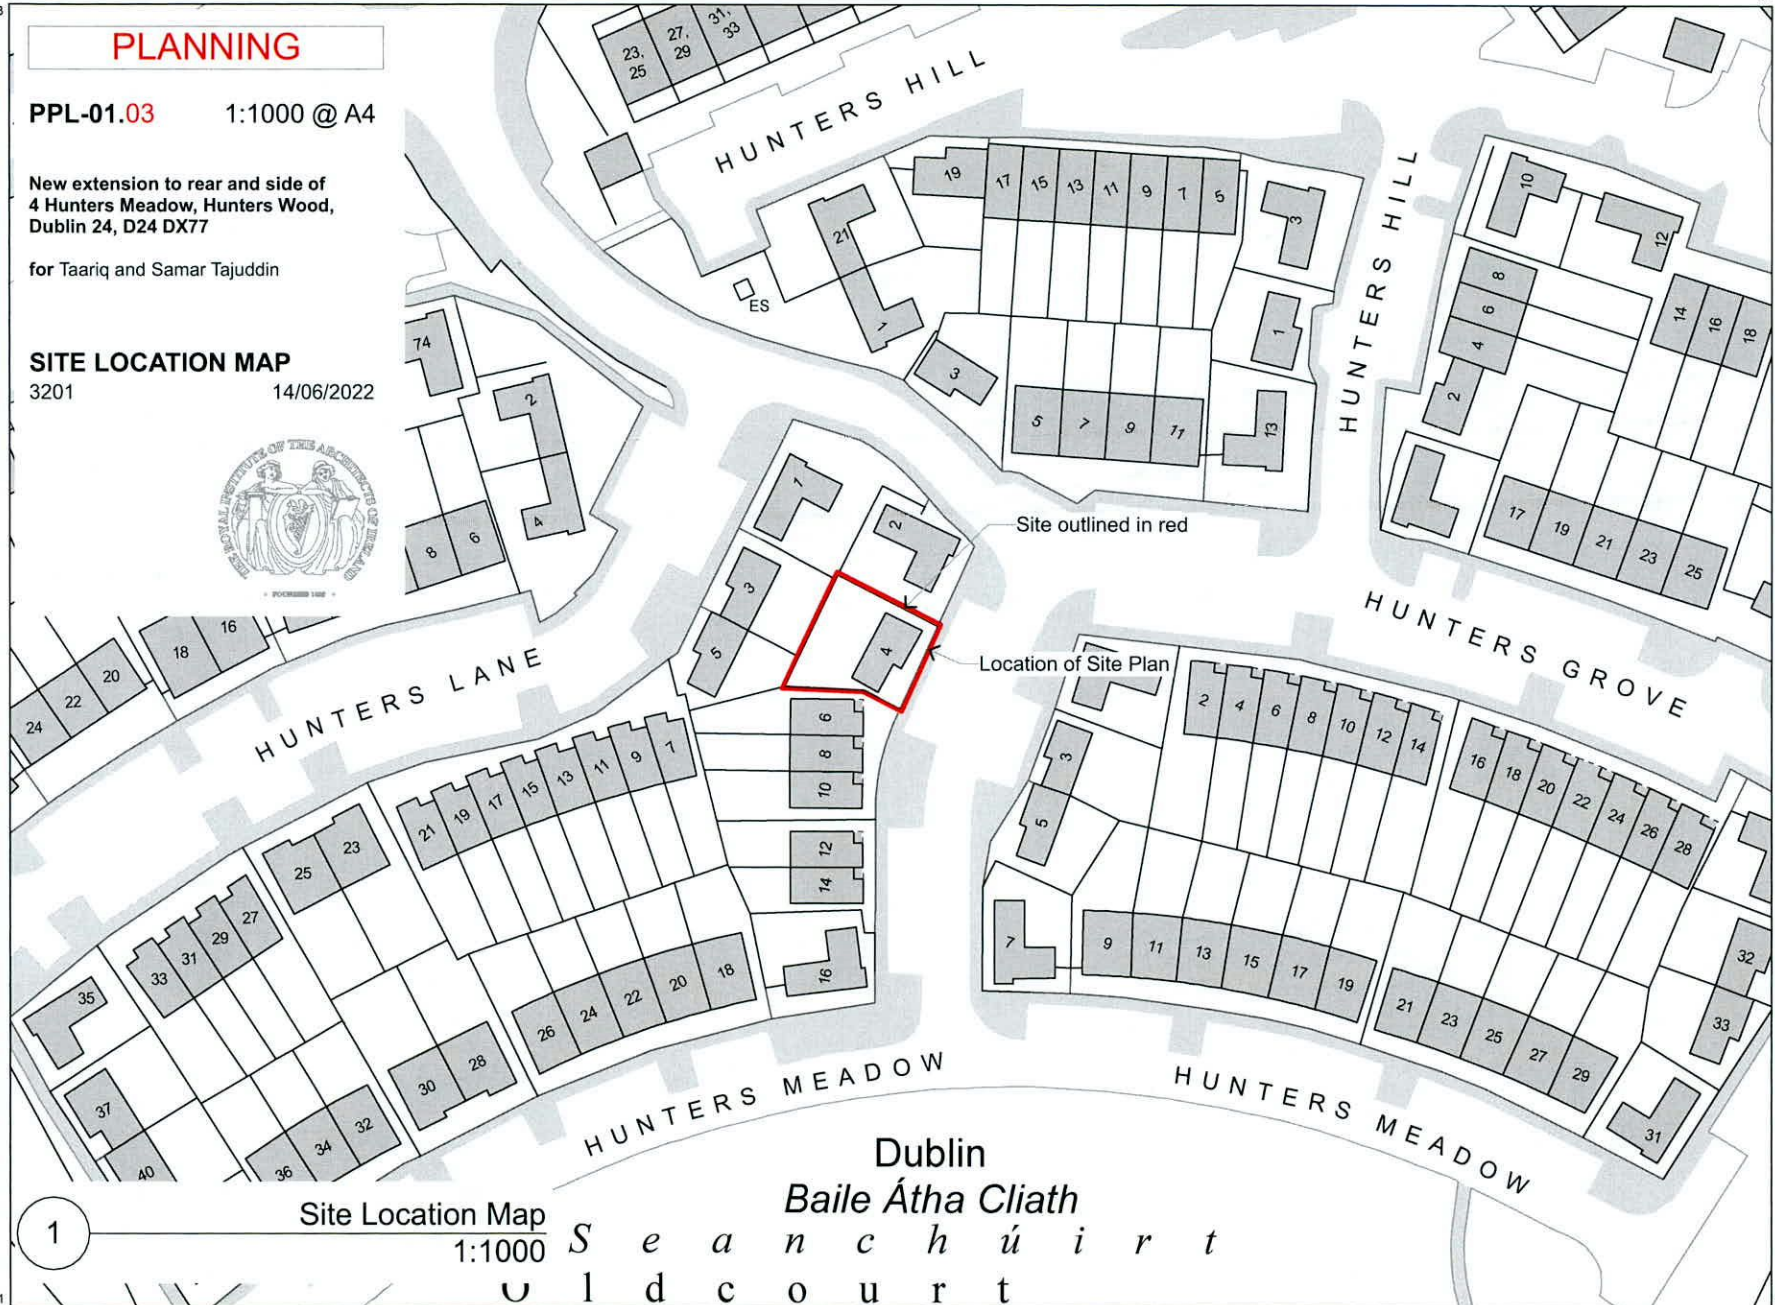

Site outlined in red

Location of Site Plan


Dublin
Baile Átha Cliath

S e a n c h ú i r t
U l d c o u r t

Site Location Map

1:1000

1

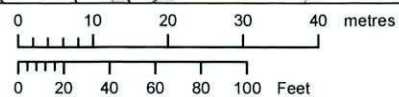

OUTPUT SCALE: 1:1,000

CAPTURE RESOLUTION:

The map objects are only accurate to the resolution at which they were captured. Output scale is not indicative of data capture scale. Further information is available at: <http://www.osi.ie>; search 'Capture Resolution'



CENTRE COORDINATES:
ITM 711467,725637

PUBLISHED: 15/06/2022
ORDER NO.: 50274464_2

MAP SERIES: 1:2,500
MAP SHEETS: 3453-B

COMPILED AND PUBLISHED BY:
Ordnance Survey Ireland,
Phoenix Park,
Dublin 8,
Ireland.

Unauthorised reproduction infringes Ordnance Survey Ireland and Government of Ireland copyright.

All rights reserved. No part of this publication may be copied, reproduced or transmitted in any form or by any means without the prior written permission of the copyright owners.

The representation on this map of a road, track or footpath is not evidence of the existence of a right of way.

Ordnance Survey maps never show legal property boundaries, nor do they show ownership of physical features.

© Suirbhéireacht Ordanáis Éireann, 2022
© Ordnance Survey Ireland, 2022
www.osi.ie/copyright

Ordnance Survey Ireland License
No.: AR 0056722
www.osi.ie
search 'Large Scale Legend'