


GENERAL NOTES

THIS DRAWING TO BE READ IN CONJUNCTION WITH ARCHITECTS DRAWINGS, CIVIL AND LIFT ENGINEERS DRAWINGS AND OPERATIONAL AND LANDSCAPE ARCHITECTS DRAWINGS AND SPECIFICATIONS.



00 KEY PLAN
N.T.S.

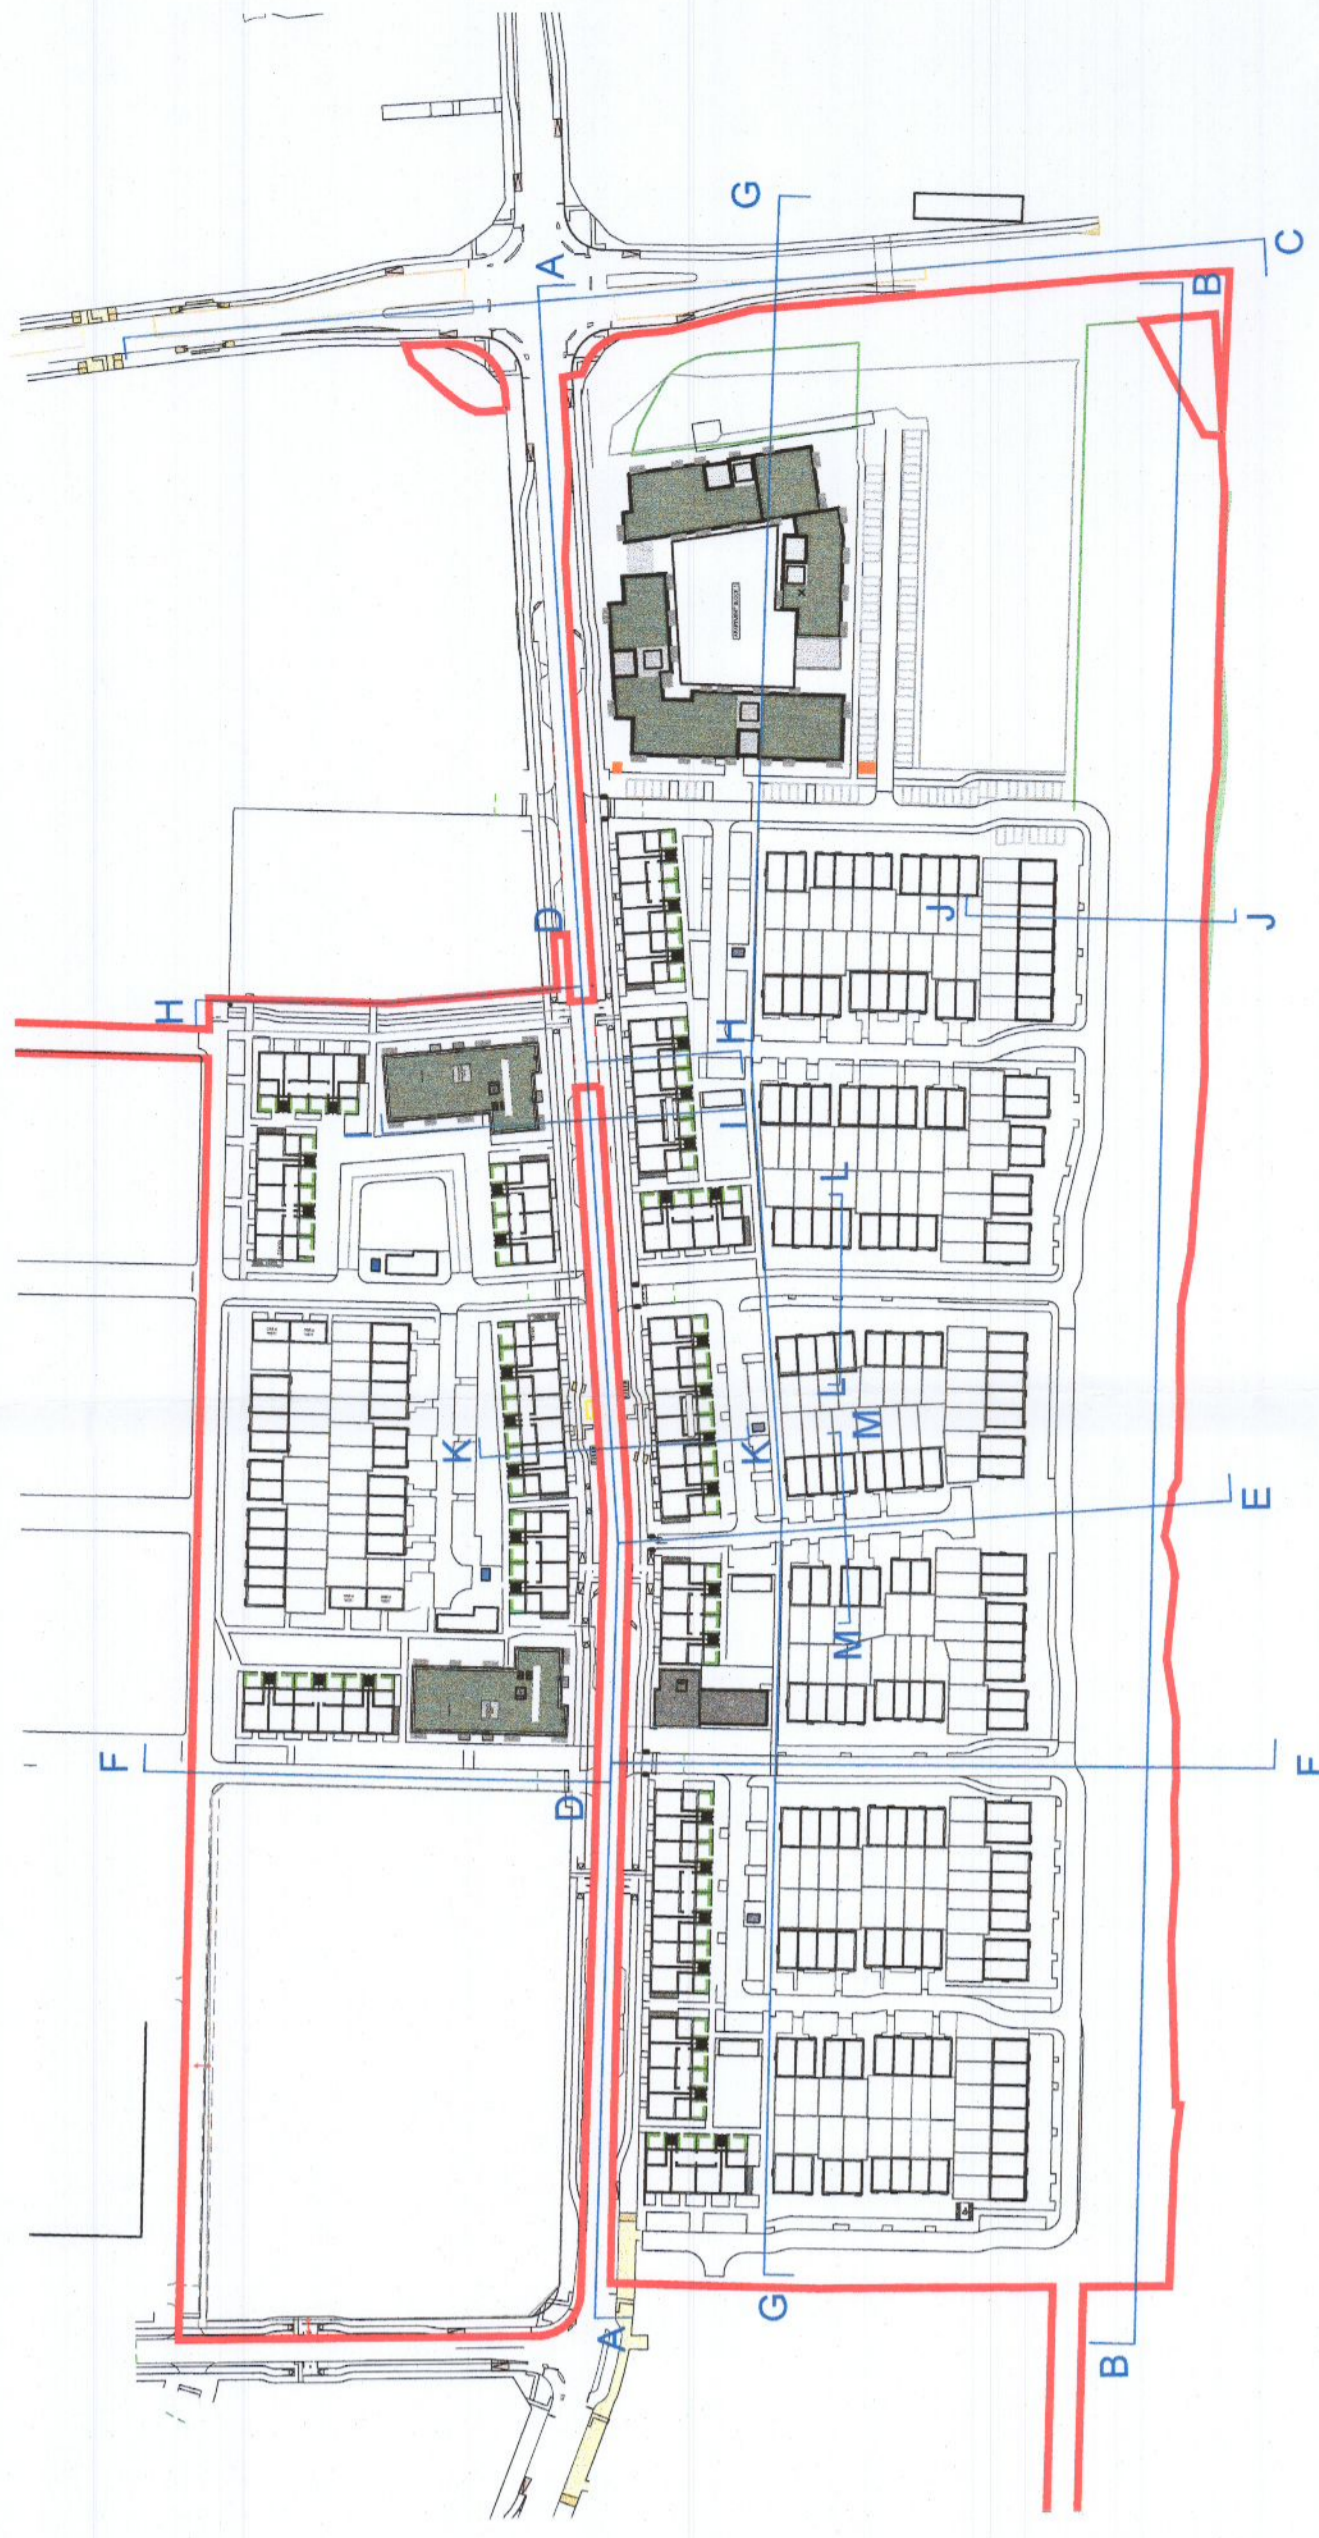


01 SECTION E-1
SCALE 1:150 @ A0




02 SECTION E-2
SCALE 1:200 @ A0



03 SECTION E-3
SCALE 1:200 @ A0

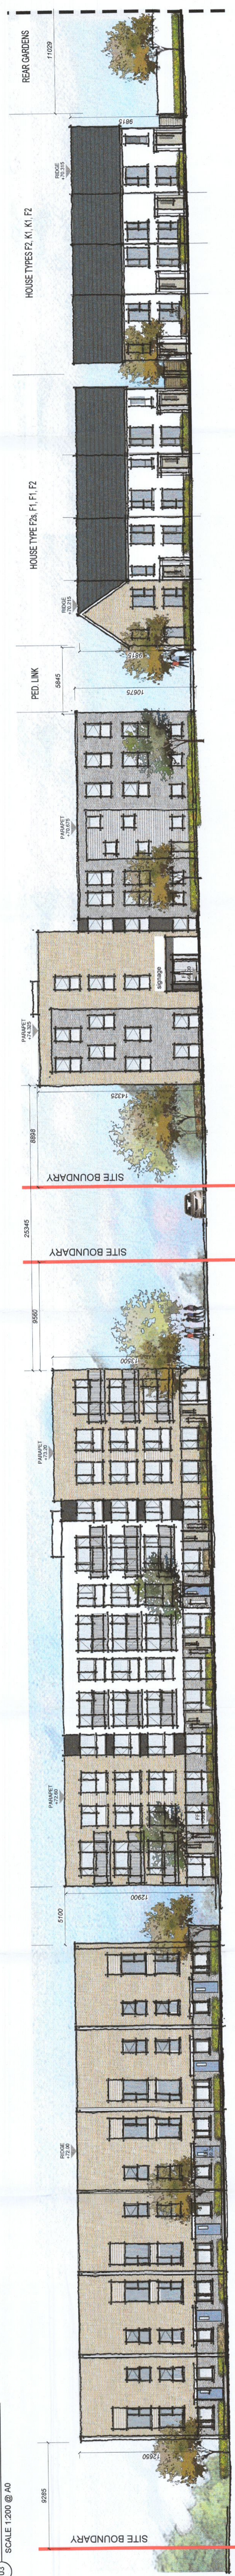

04 SECTION F-1
SCALE 1:200 @ A0

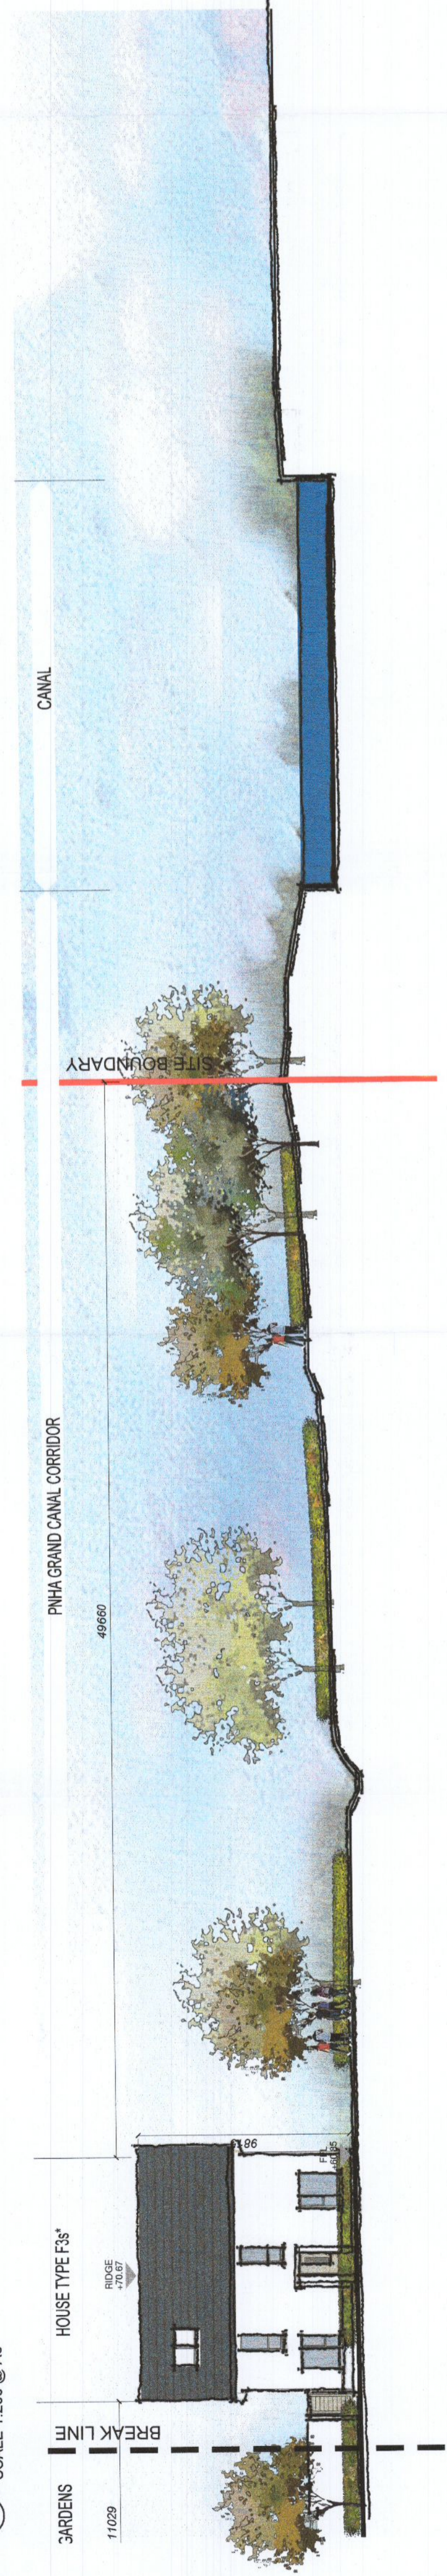

05 SECTION F-2 (cont.)
SCALE 1:200 @ A0

NOTES:
DO NOT SCALE FROM
FIGURED DIMENSIONS
OR DIMENSION LINES
BE REFERRED TO AS
DIMENSIONS.

REVISIONS	NO.	DATE

PROJECT TITLE: **Conburns Phase 1a**
 DRAWING TITLE: **Contiguous Elevations and Sections**
 SHEET NO.: **Sheet 4 of 6**
 SCALE: **1:500**
 DATE: **Nov21**
 PROJECT NO.: **19014**
 DRAWING NO.: **PL003**

MCCORMICK
 ARCHITECTS