


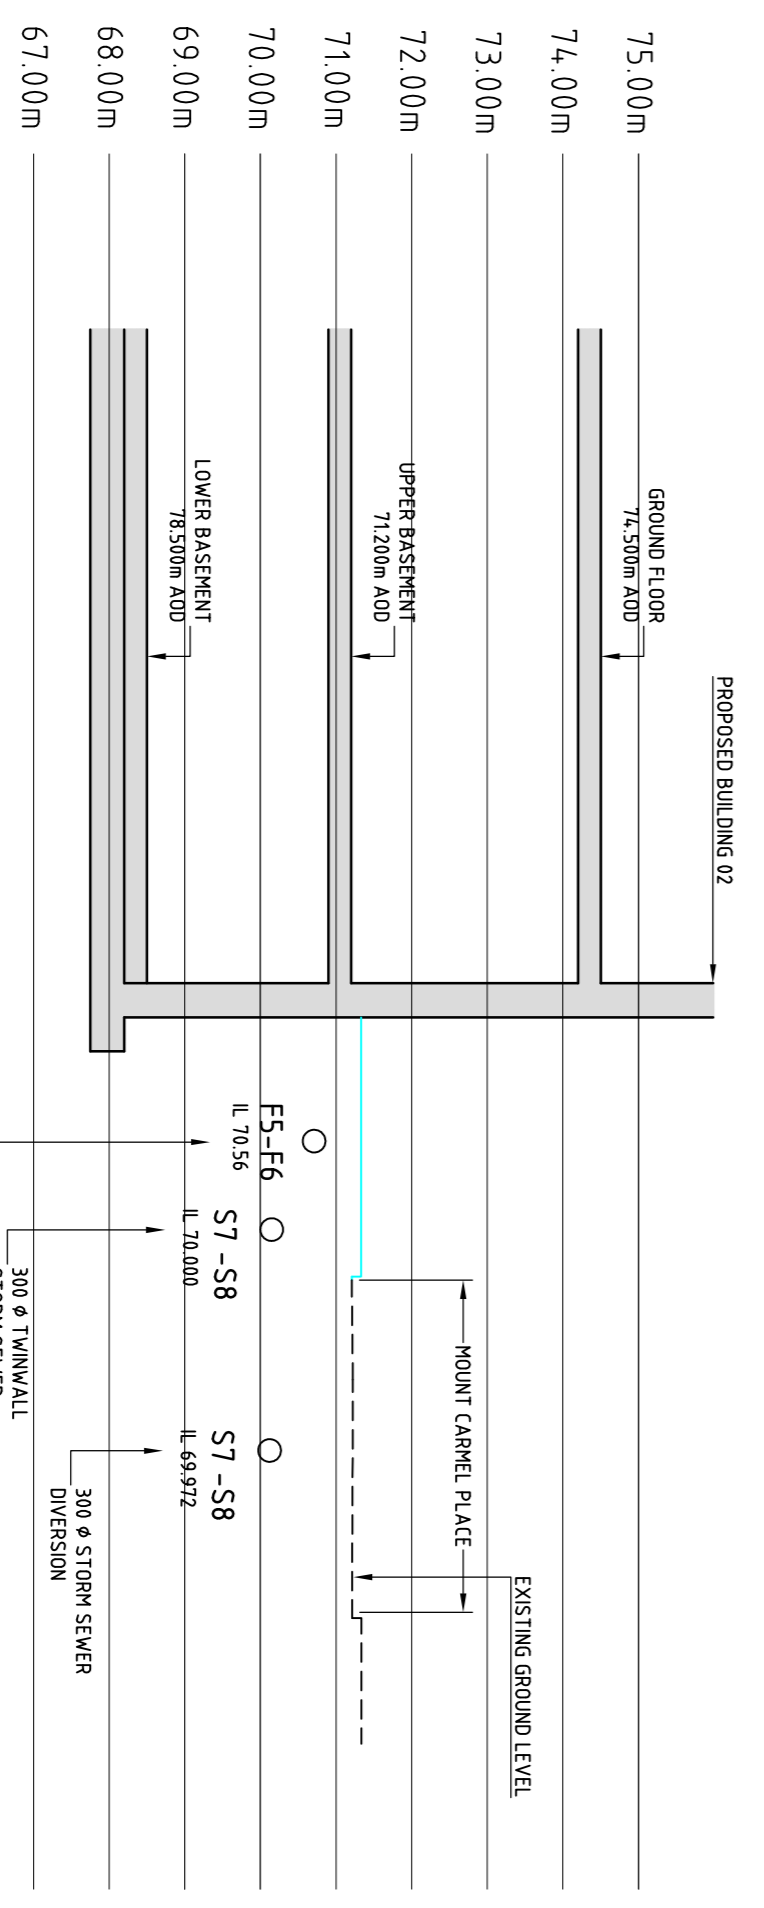

SITE SECTION A-A
SCALE: 1:100



SITE SECTION B-B
SCALE: 1:100

NOT TO BE USED
FOR CONSTRUCTION

REV	DATE	DESCRIPTION	BY/CHKD/APPD
Client			
Blumont Developments (Firhouse) Limited			

PHM consulting
Civil - Structural - Environmental
11, Welles Street, Linwood, Kildare, W94, W8W4
Tel: +353 (0)61 576200 Email: info@phm.ie Web: www.phm.ie

**STRATEGIC HOUSING DEVELOPMENT AT
FIRHOUSE ROAD,
DUBLIN 24**
DRAINAGE - CROSS SECTIONS

From	To	Scale	Project Number	Rev
PR	PR	1:100	110-36	~
PR	PR	08/2021	131	A1