


DB32 FIRE APPLIANCE  
Overall Length  
Overall Width  
Overall Body Height  
Min Body Ground Clearance  
Max Track Width  
Curb to Curb Turning Radius

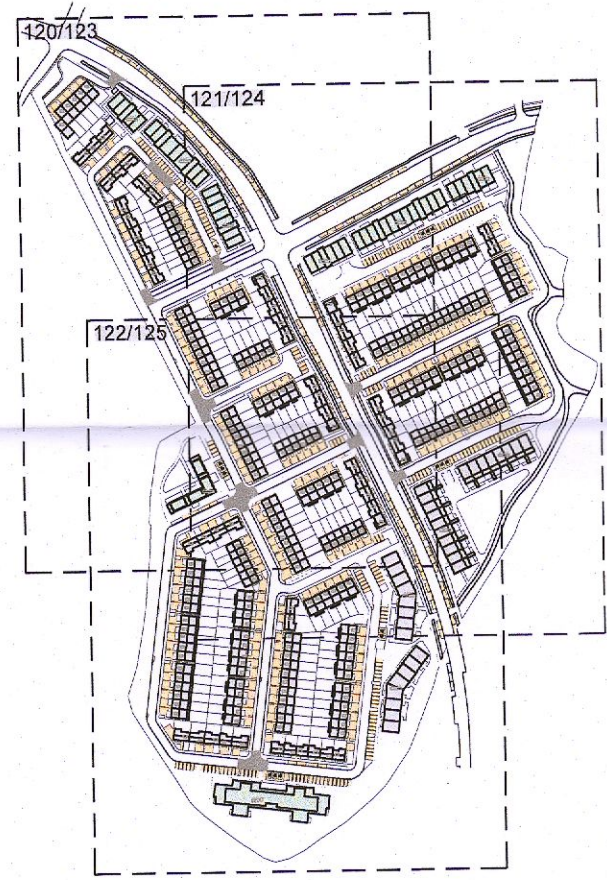

Key Plan  
Scale 1:5000

P3	27.06.2022	LAYOUT UPDATED	NMO
P2	17.12.2021	REDUNE BOUNDARY UPDATED	NMO
P1	26.11.2021	AMENDED TO SUIT REVISED SITE LAYOUT	CG
Rev.	Date	Description	By

Project Title  
PHASE 3  
TUBBER LANE - ADAMSTOWN

Architect  
DAVEY & SMITH ARCHITECTS

Date	By	Checked	Scale @ A1
FEB 2021	AL   CG	PM	1:500

Drawing Title  
SWEEP PATH ANALYSIS  
FIRE APPLIANCE (SHEET 1 OF 3)

Drawing Status  
PLANNING

Job No.	Drawing No.	Issue
20065	123	P3

**POGa**  
CONSULTING ENGINEERS  
STRUCTURAL + CIVIL

Unit C2, Nutgrove Office Park  
Rathfarnham  
Dublin 14  
D14 CR20  
Tel +353 (0)1 205 1101  
www.poga.ie