



in Tallaght Theatre car park



om Greenhills Road



from Greenhills Road




y from Greenhills Road

Issue ID	Issue Date	Change ID	Comments

Legend	
	Land in applicant's interest.
	Site outline.

Schedule of Areas:	
Site area	0.204 hectares.
Car parking	20 no. spaces total.
Bicycle parking	16 no. external bicycle parking spaces (Sheffield stands). 26 no. internal bicycle parking spaces. 42 no. spaces total.
Apartments	5 no. 1-bedroom apartments. 6 no. 2-bedroom apartments. 11 no. apartments total.

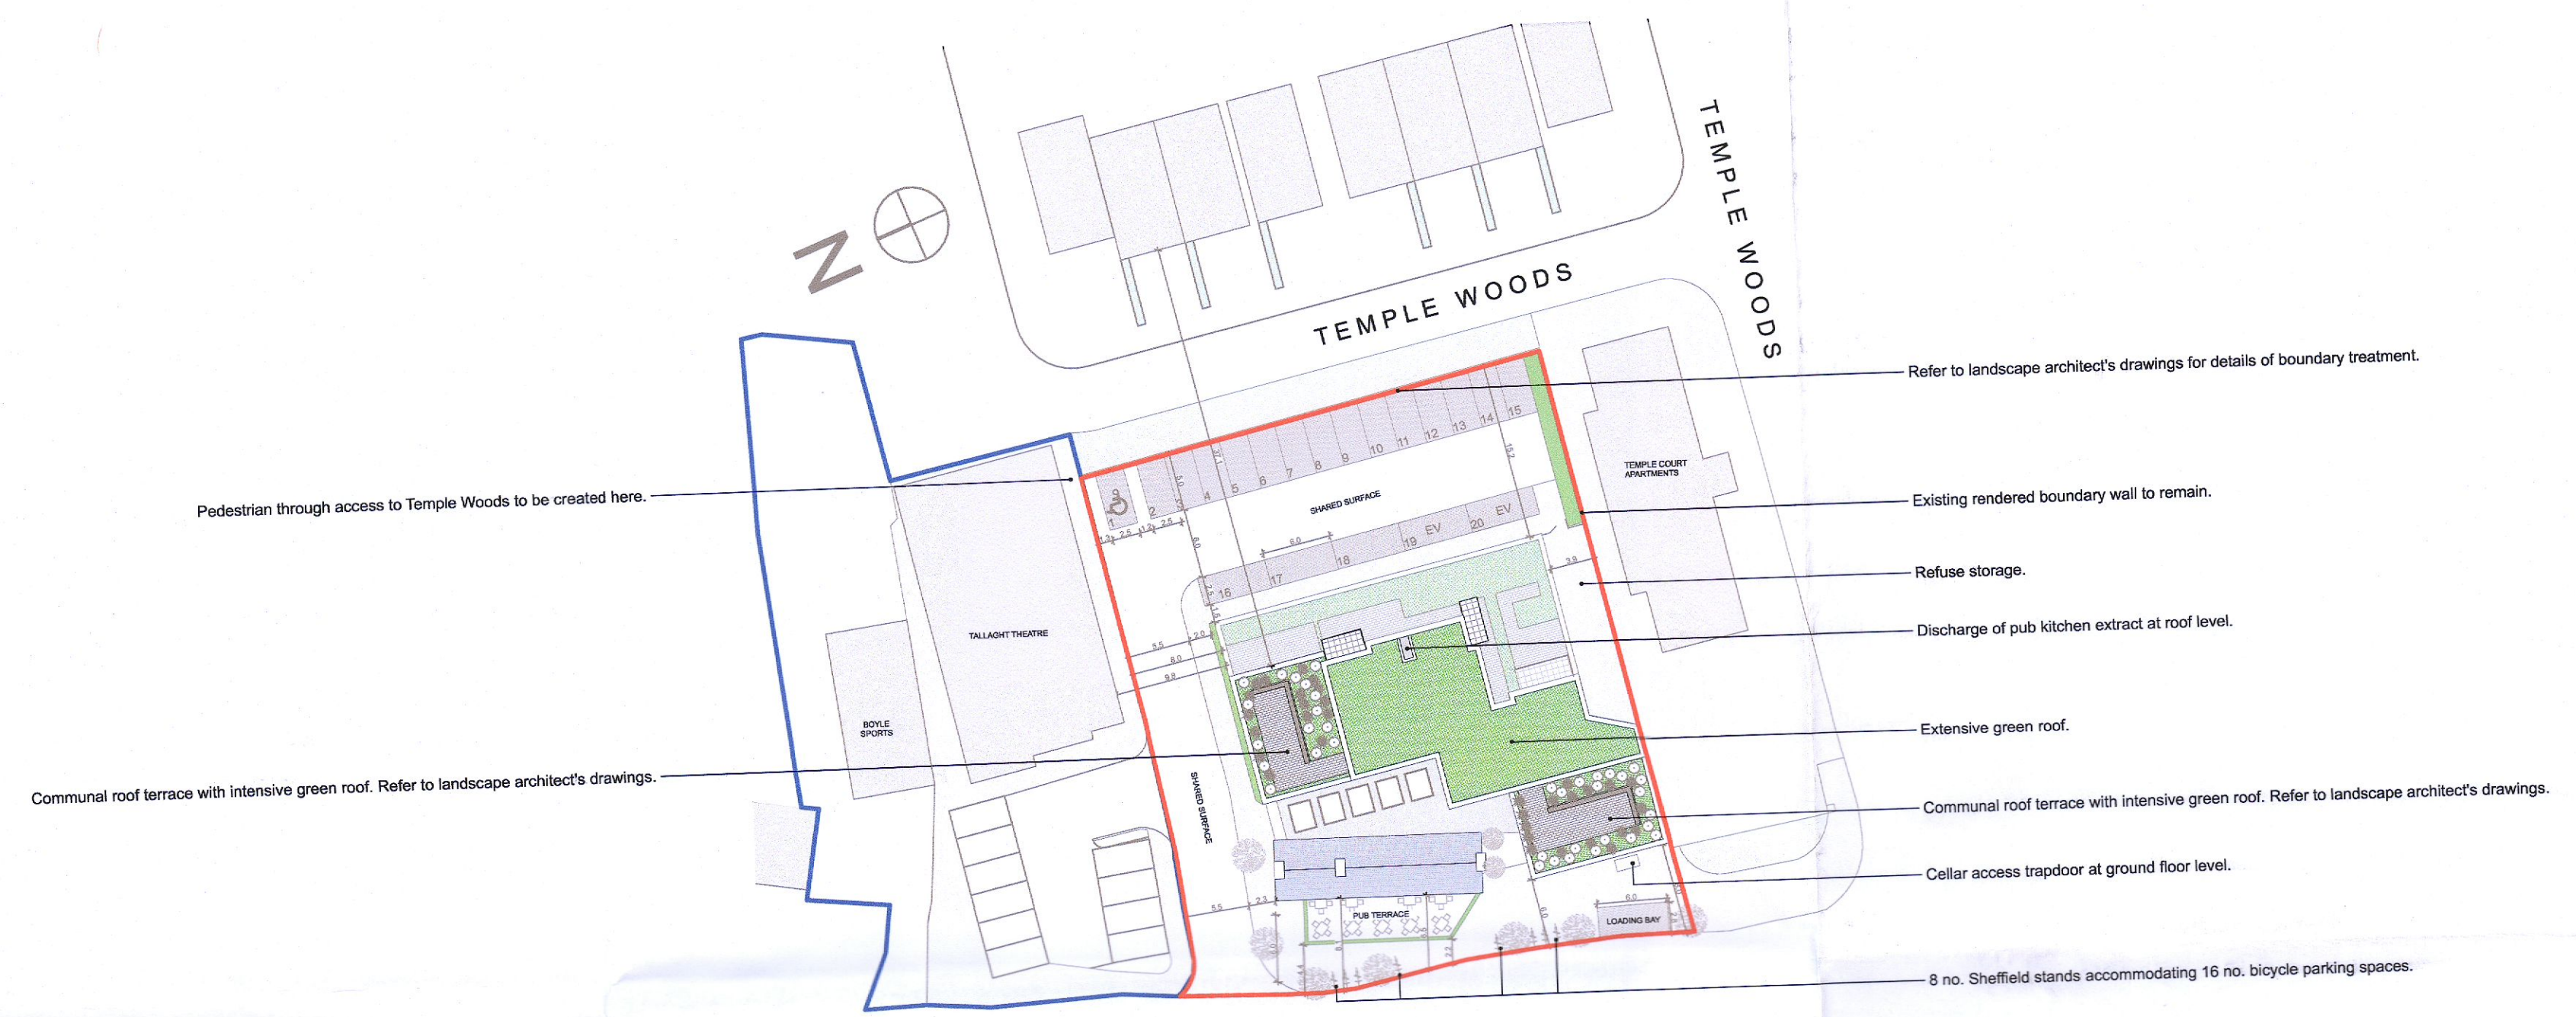

1:500 Proposed Site Plan



1:200 Proposed West Contiguous Elevation