


Basement Level Plan  
1:200




Second Floor Plan  
1:200 [545 sqm]

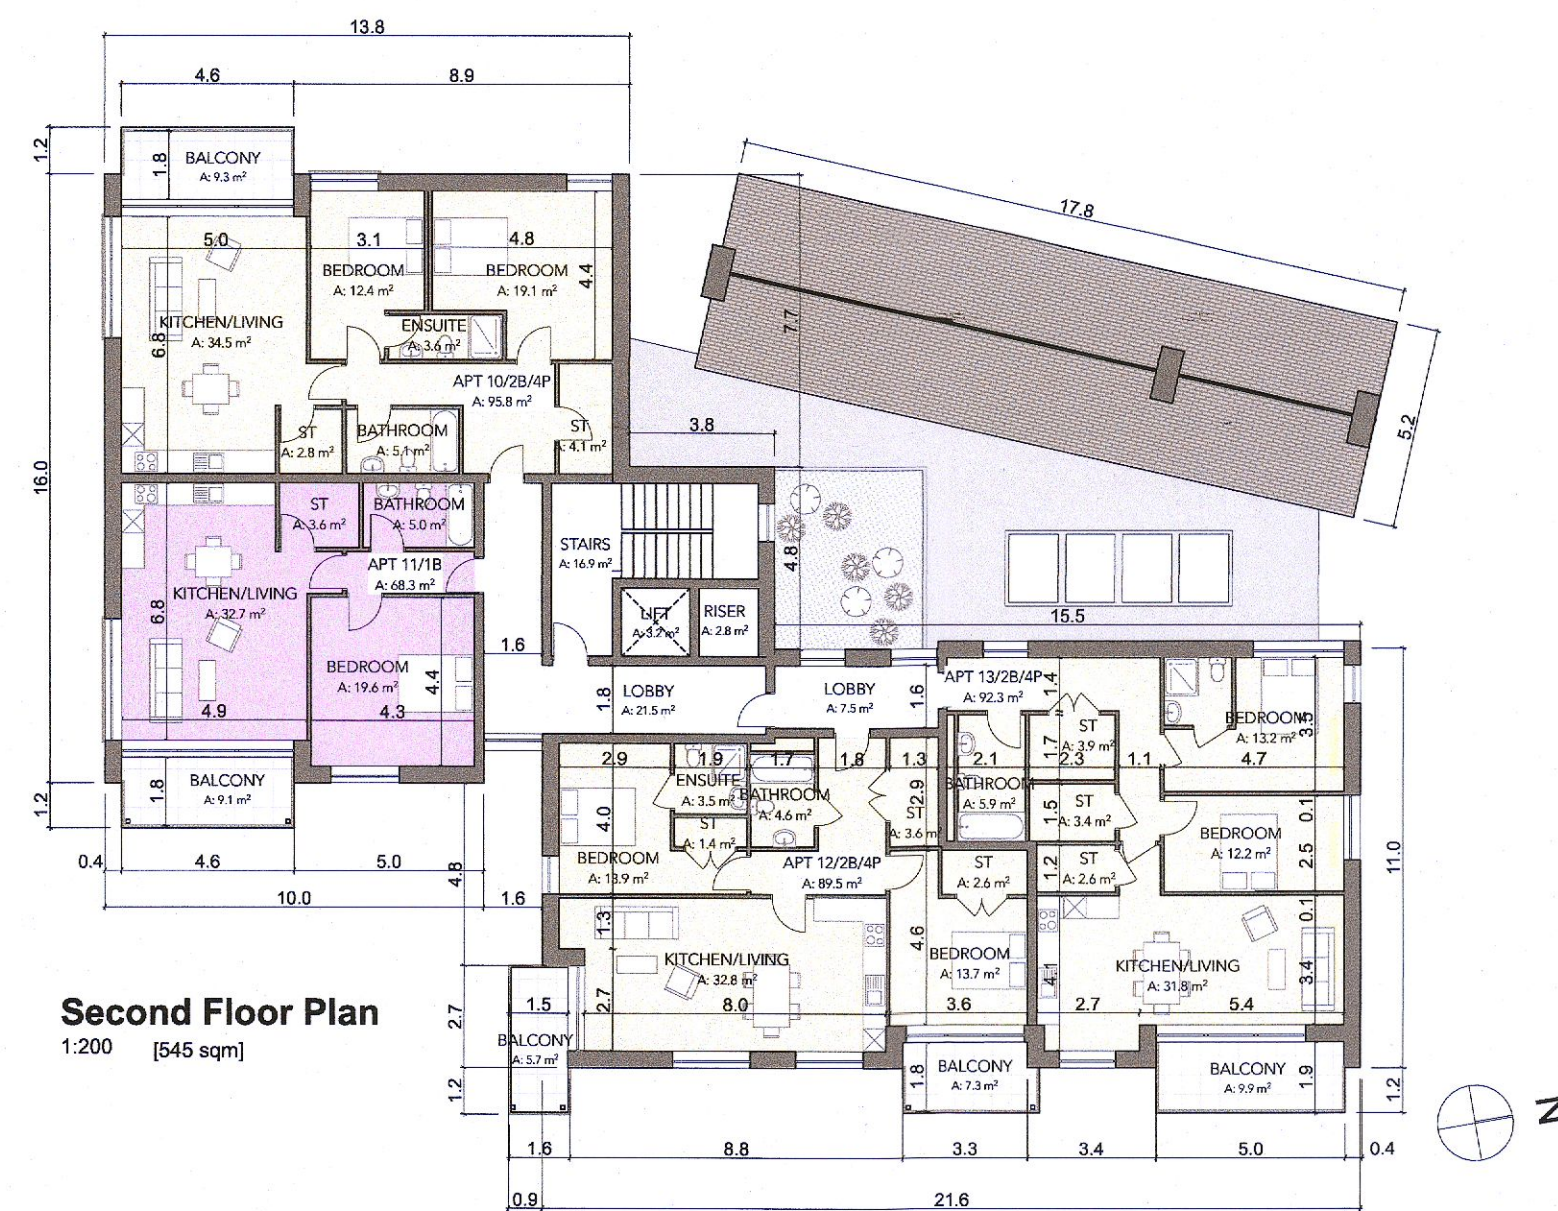


Front Elevation  
1:200



Rear Elevation  
1:200

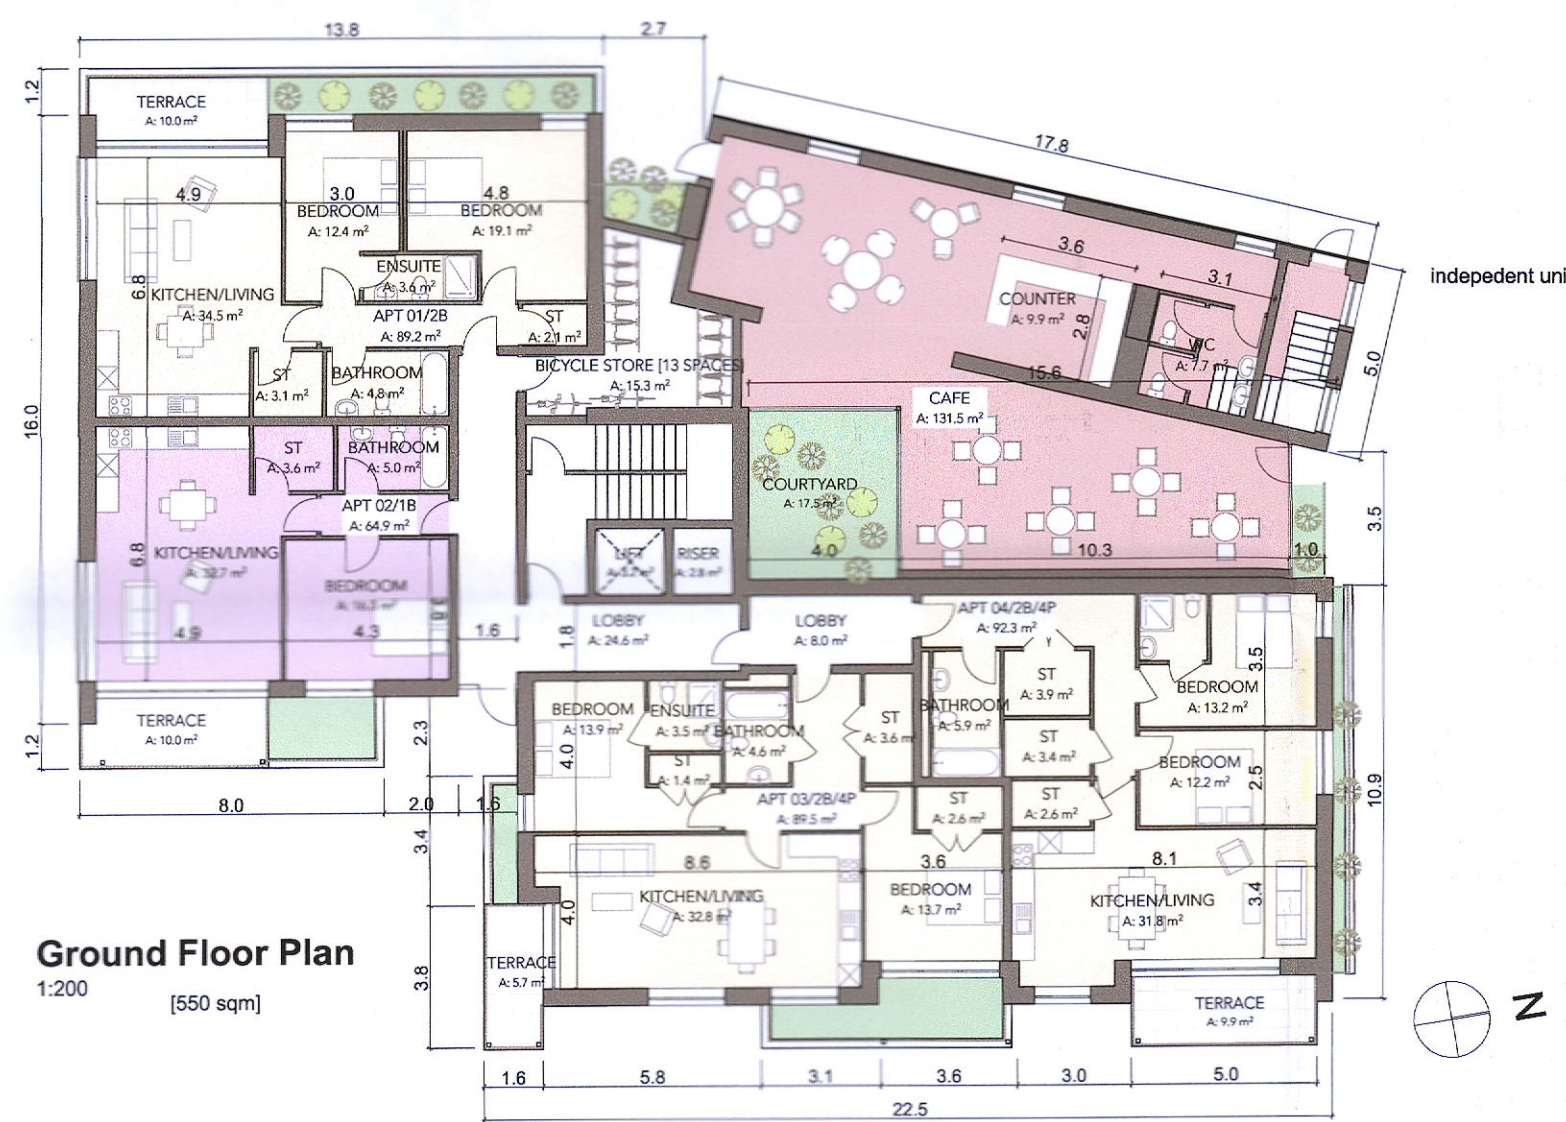

Ground Floor Plan  
1:200 [550 sqm]

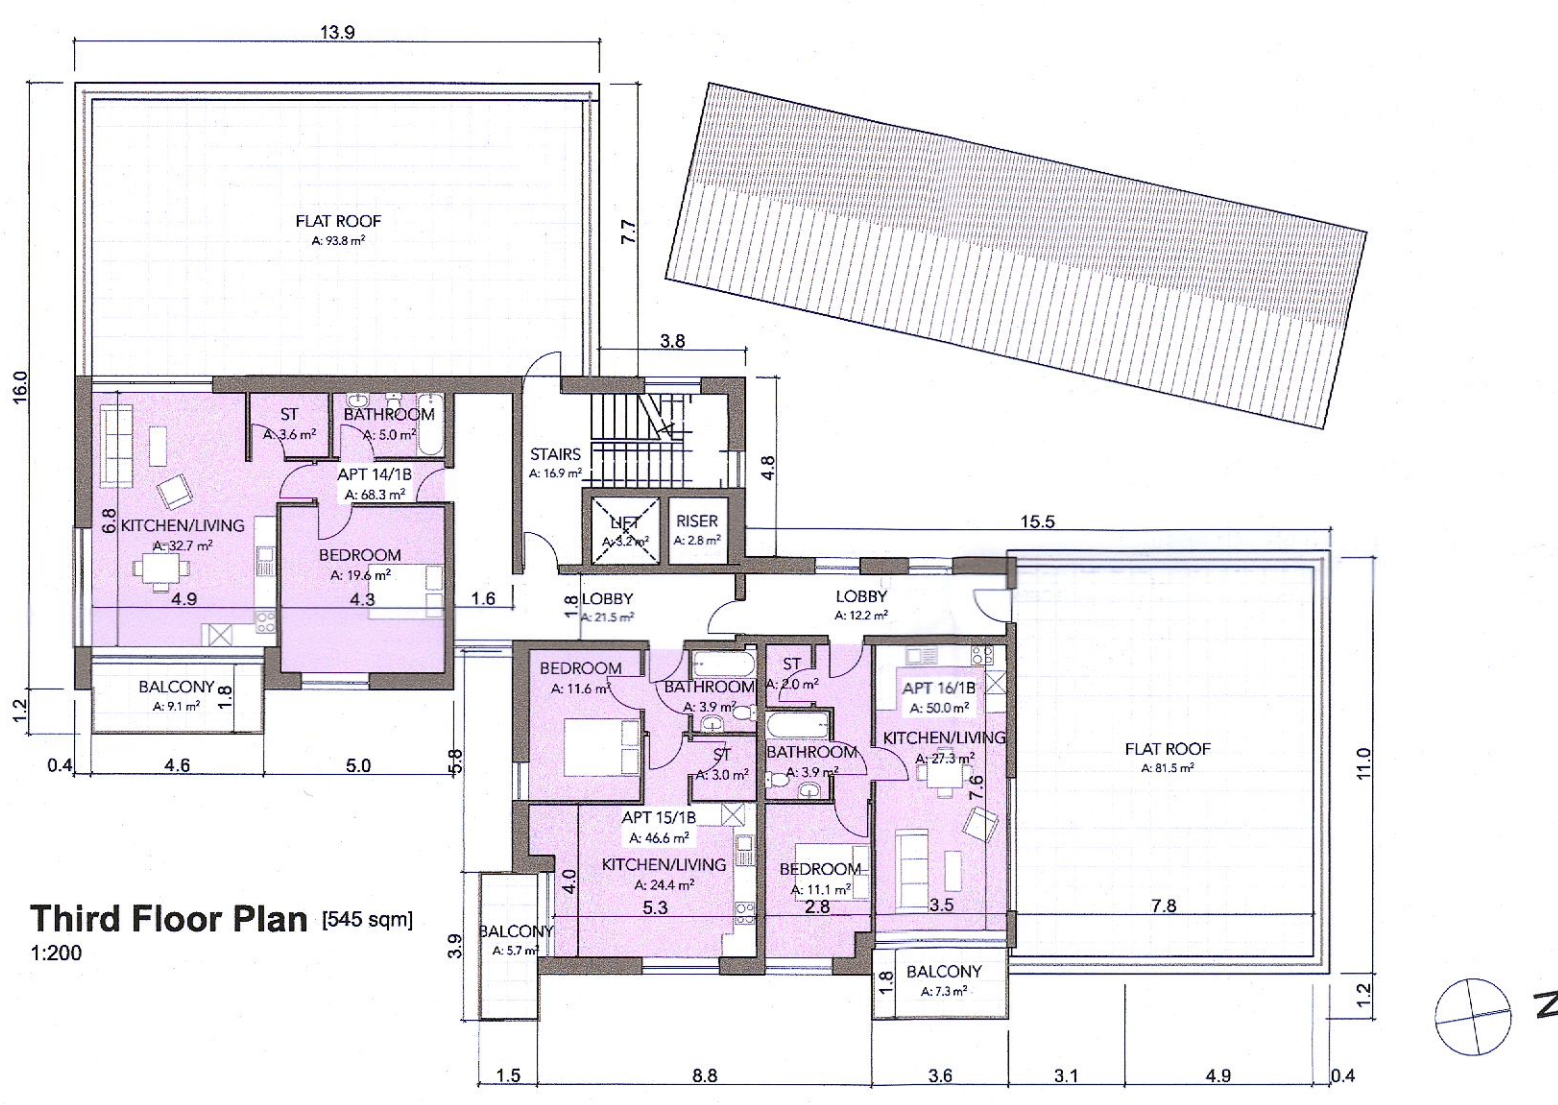

Third Floor Plan  
1:200 [545 sqm]



South Elevation  
1:200

Notes / Material finishes:  
walls finishes to be selected brick / render / Metal finish as indicated  
balconies to be finished in metal, powdercoated to selected colour  
windows & doors to be selected double / triple glazed units to selected colour  
balustrade to balconies to be metal, painted to selected RAL colour

**SCHEDULE OF ACCOMMODATION**


07 No. One Bed Apartment  
09 No. Two Bed Apartment

**TOTAL: 16 UNITS**



North Elevation  
1:200

APARTMENT SCHEDULE		
Apartment Name	Floor Area	Floor Level
APT 01/2B	89.17	Ground Floor
APT 02/1B	64.91	Ground Floor
APT 03/2B/4P	89.52	Ground Floor
APT 04/2B/4P	92.34	Ground Floor
APT 05/2B/4P	95.84	First Floor
APT 06/1B	68.26	First Floor
APT 07/2B/4P	89.52	First Floor
APT 08/2B/4P	92.34	First Floor
APT 09/1B	61.56	First Floor
APT 10/2B/4P	95.84	Second Floor
APT 11/1B	68.26	Second Floor
APT 12/2B/4P	89.52	Second Floor
APT 13/2B/4P	92.34	Second Floor
APT 14/1B	68.26	Third Floor
APT 15/1B	46.64	Third Floor
APT 16/1B	50.02	Third Floor
CAFE	131.55	Ground Floor

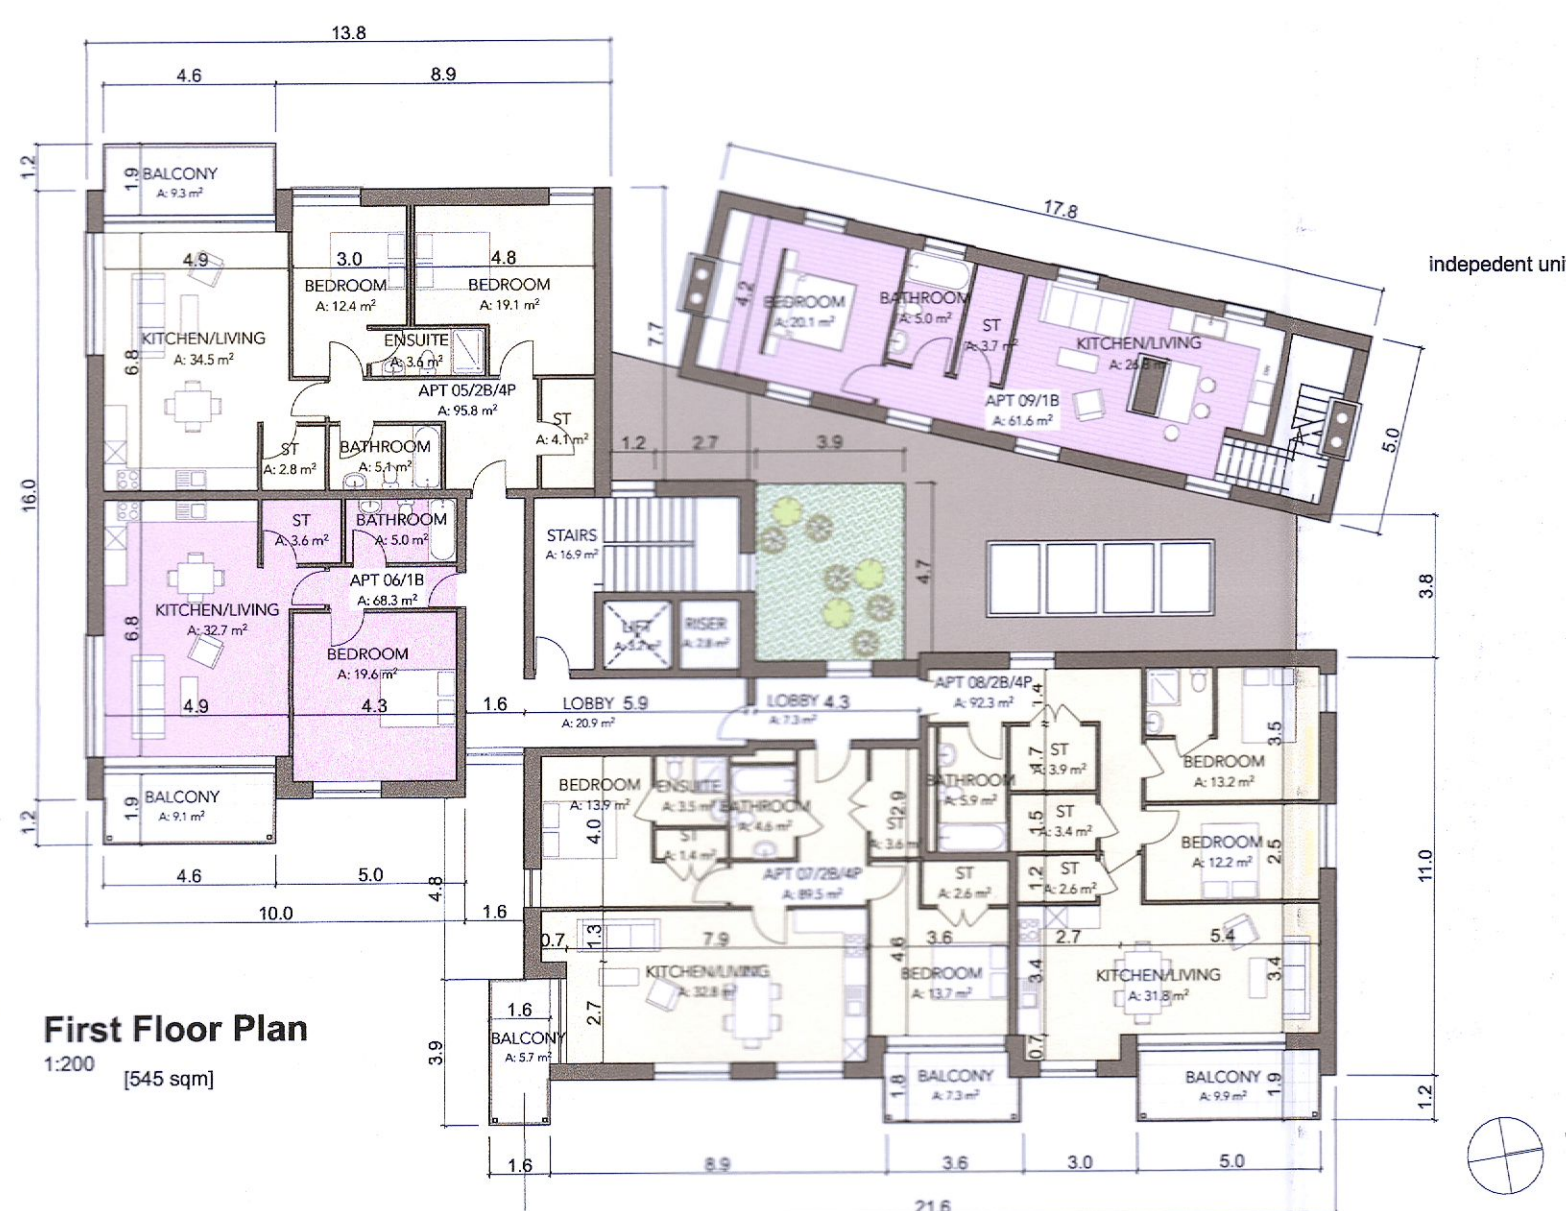


First Floor Plan  
1:200 [545 sqm]



CGI from Greenhills road  
1:0.65

Permitted under Refs.: SD19A/0287 & ABP-306030-19.

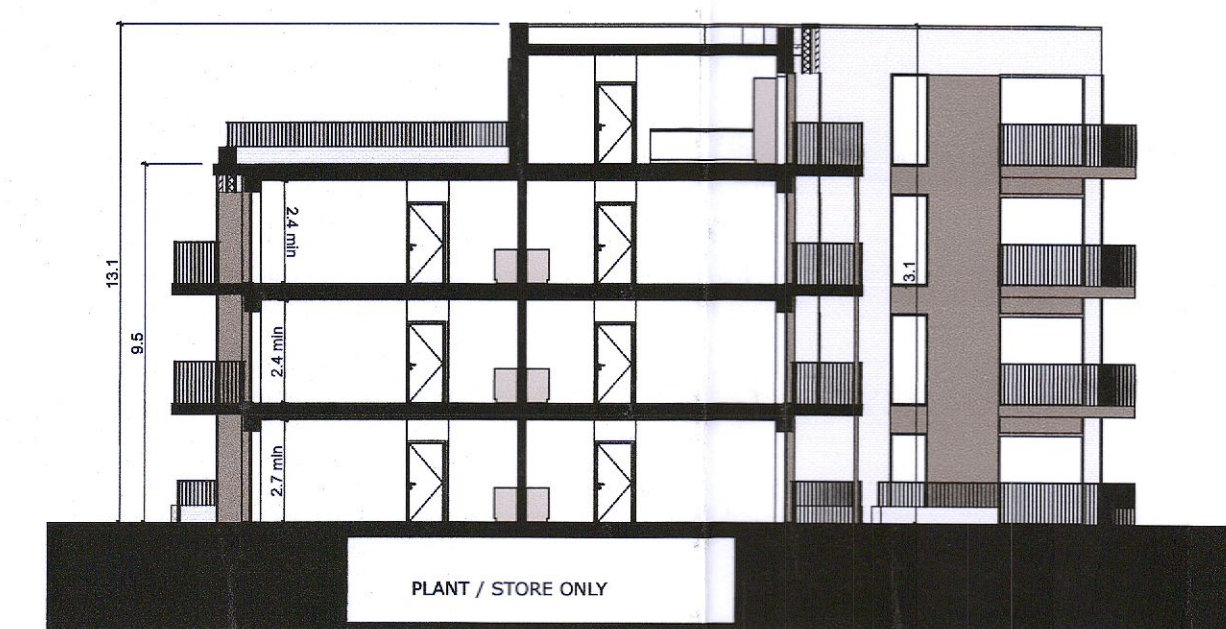

Building Section A-A  
1:200

