



Landscape Masterplan -Roof floor & Terraces Plan Scale (1:100)



Proposed Detail of Planter Scale 1:25

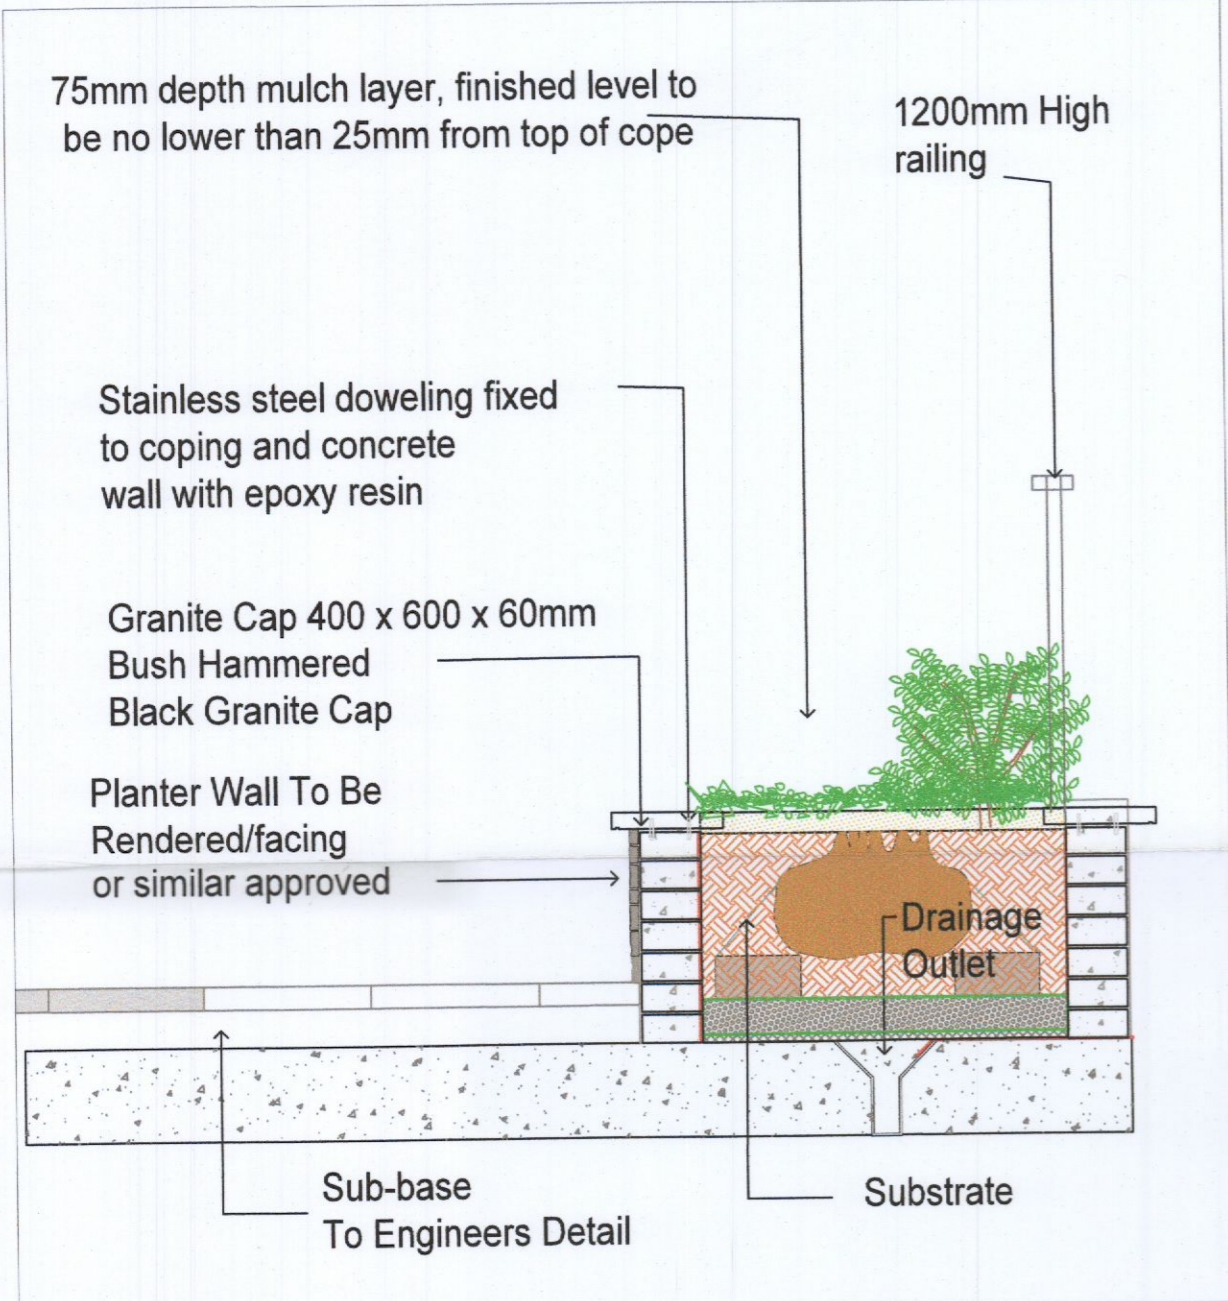

Typical Detail of Green Roof - Intensive - Extensive Scale nts

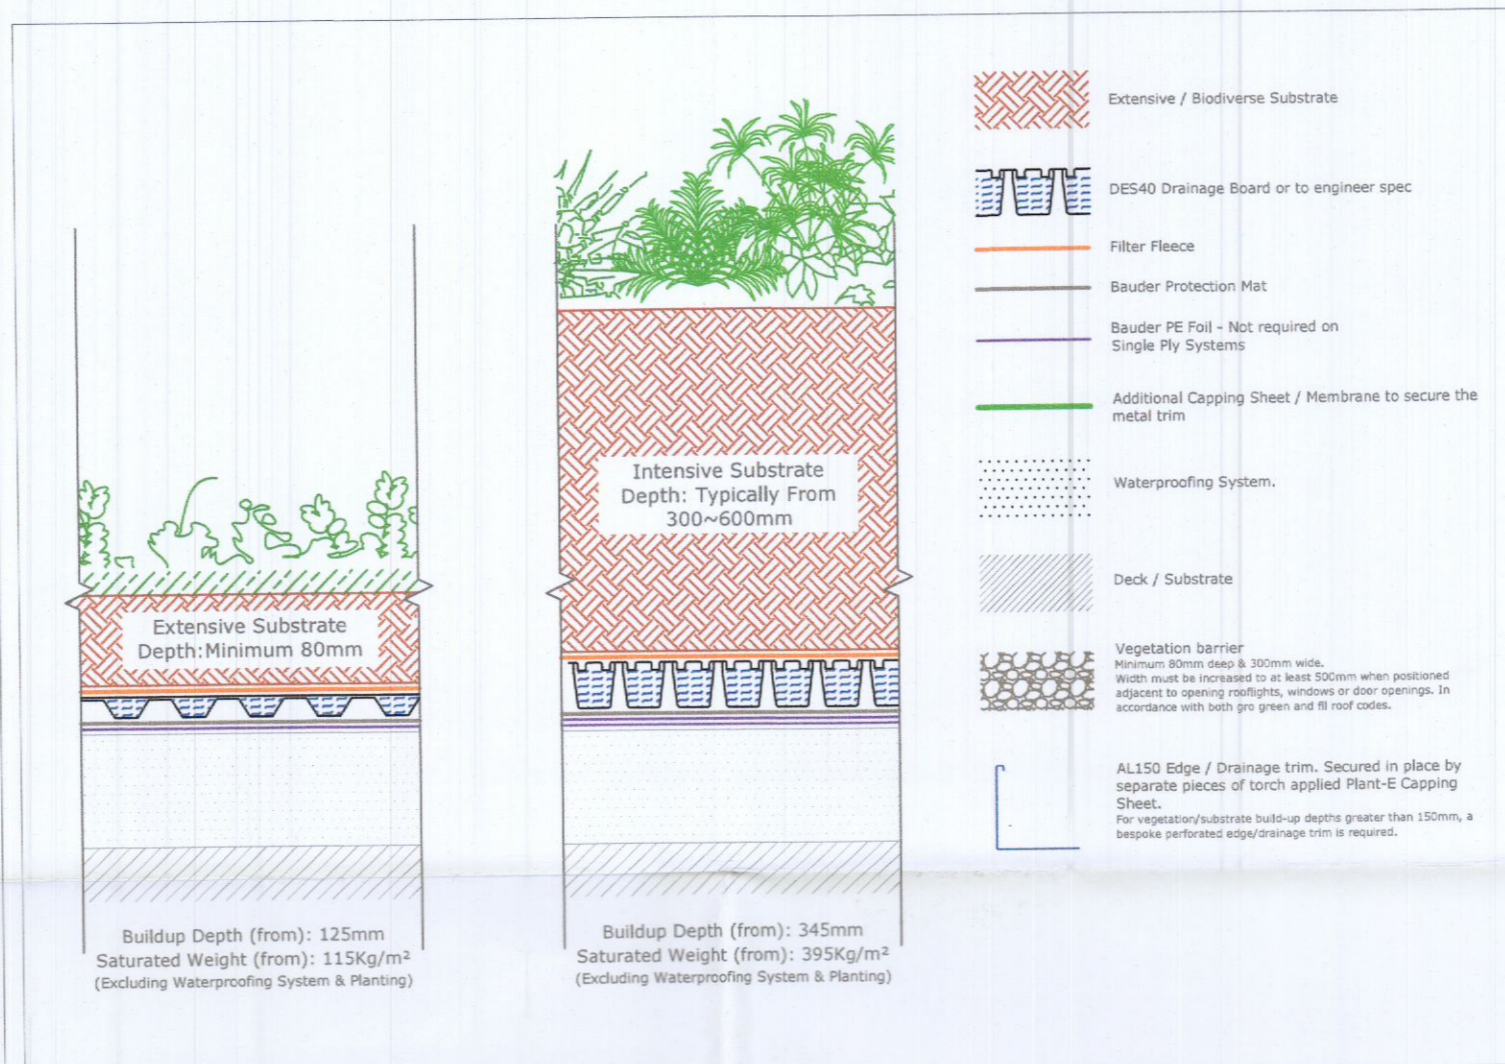

HARDSCAPE TREATMENTS:

- Surface finish 1**  
Paving Flag Plank (natural)  
600 x 200 mm - Reconstituted or similar
- Surface finish 2**  
Aqua Thomond 80mm  
(Charcoal grey) 240 x 160 x 80mm
- Surface finish 3**  
Aqua Thomond 80mm  
(Natural) 240 x 160 x 80mm
- Surface finish 4**  
Aqua Cobblesett 80mm  
(Heather/Rustic) 200 x 100 x 80mm
- Surface finish 5**  
Tarmac hot rolled with coloured chipping or similar approved.
- Proposed Seating**  
Crown-592
- Boundary Treatment 2**  
Terrace Screens on Roof Terrace  
(To Architect spec)
- Boundary Treatment 4**  
H1 Proposed Low Hedge
- Boundary Treatment 5**  
600-1000mm High Raised Planter  
see page 03 for details

LANDSCAPE TREATMENTS:

- Softlandscape**
- Tree Planting**  
(Please see list below)
- Sedum Green Roof**  
Intensive green roof
- Low Hedge Planting**  
Prunus 'Otto Luyken' or Sarcococca spp.
- Defensive Planting beds**  
Low to Ground cover planting - 39m<sup>2</sup>  
S2 Persicaria affine - 7per m<sup>2</sup>  
S4 Prunus 'Otto Luyken' - 4per m<sup>2</sup>  
S7 Lavandula angustifolia - 4per m<sup>2</sup>  
S6 Libertia grandiflora - 4per m<sup>2</sup>
- Intensive green roof**  
Planting  
Groundcover & medium size m<sup>2</sup>  
S1 Vinca minor - 5per m<sup>2</sup>  
S3 Sedum spectabile - 5per m<sup>2</sup>  
S8 Hypericum calycinum - 4per m<sup>2</sup>  
S7 Lavandula angustifolia - 4per m<sup>2</sup>  
S8 Miscanthus sinensis - 4per m<sup>2</sup>
- Extensive green roof**  
Planting  
Sedum
- Feature larger Shrub Planting**  
Aucuba japonica  
Viburnum opulus  
(or similar approved)

No.	Name	Size
T1	Acer palmatum 'Sango kaku'	120 cm-150cm
T2	Amelanchier grandiflora	150cm height r/b
T3	Quercus robur 'Fastigiata'	20-25cm
T4	Fagus sylvatica 'Dawyck'	18 -20cm
T5	Rhus typhina	150cm height r/b

PROJECT:  
Proposed Mix Development at  
Cuckoo's Nest, Greenhills Road, Kilnamanagh, Dublin 24


DWG TITLE:  
Landscape Roof & terraces Plan

Client  
Brian Mulvaney

JOB NO: 1705 DATE: 07/06/2022 DRWN: JC APPR: RMD

DWG NO: 03 SCALE: 1:100 - Plan or as shown. REV: F

REV.	DATE	COMMENTS	DRWN	CHKD

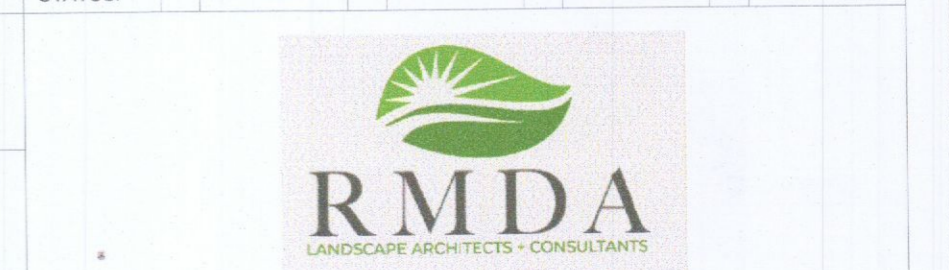

**Ronan MacDiarmada +Associates Ltd.**  
Landscape Architects and Consultants.

Tootenhill, Rathcoole, Co. Dublin  
tel: +353 1 412 4476  
mob: 086 26 25 438  
e-mail: info@rmda.ie

This drawing is copyright (C)