




Typical Urban Tree Pit - Scale 1:25

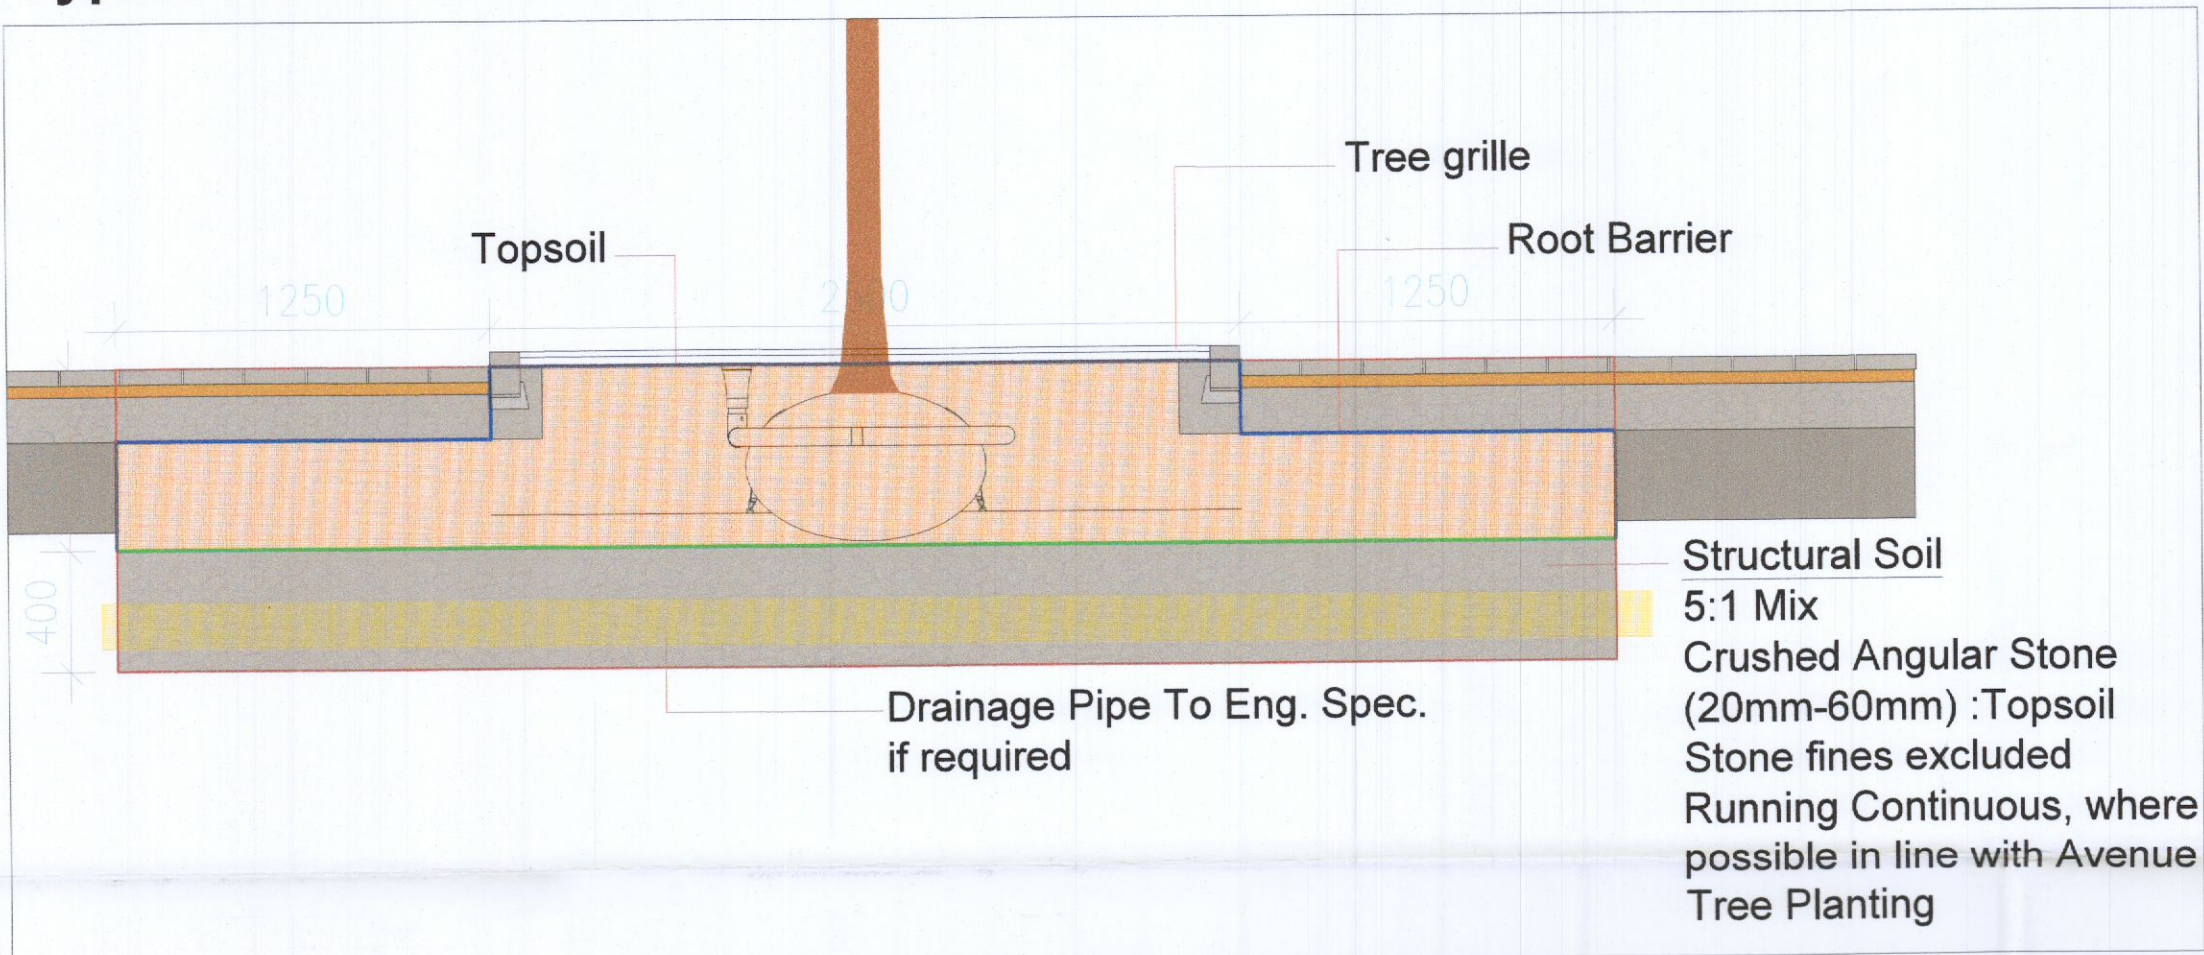


Typical Detailing showing Shrub Planting Detail spec

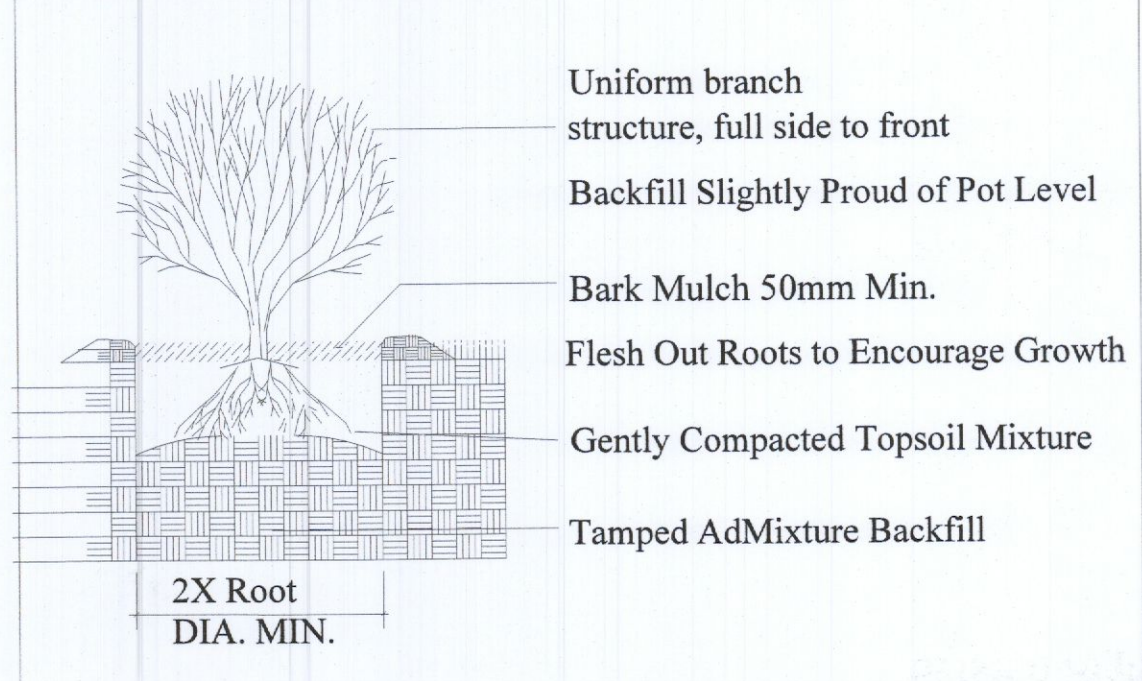



Legend

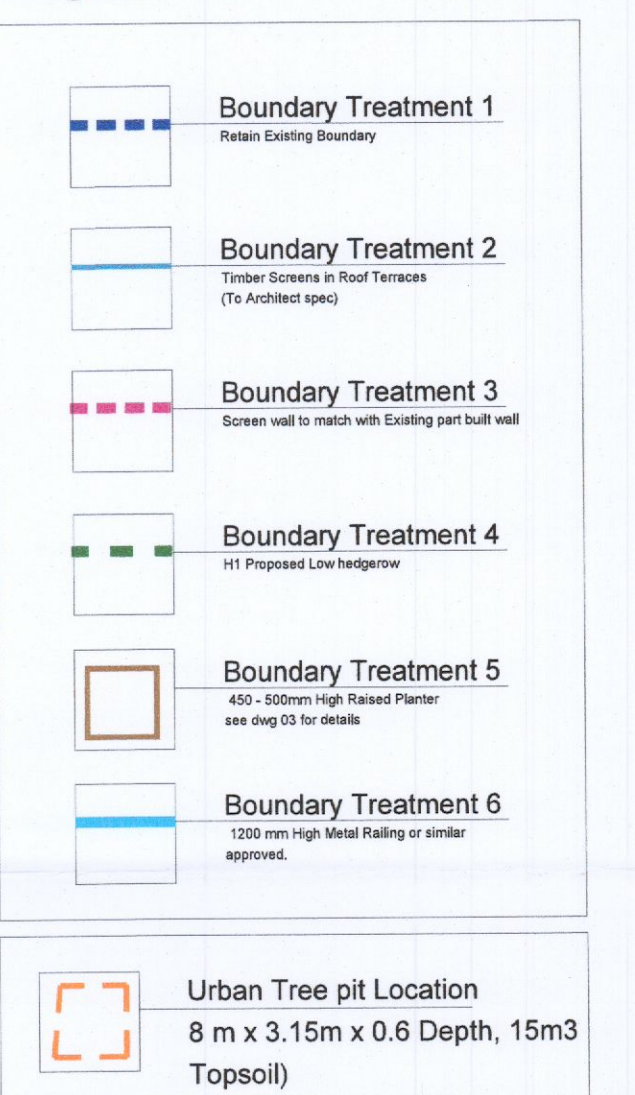


Boundary Treatment 2 Screen Boundary between Roof terraces Scale (1:50)

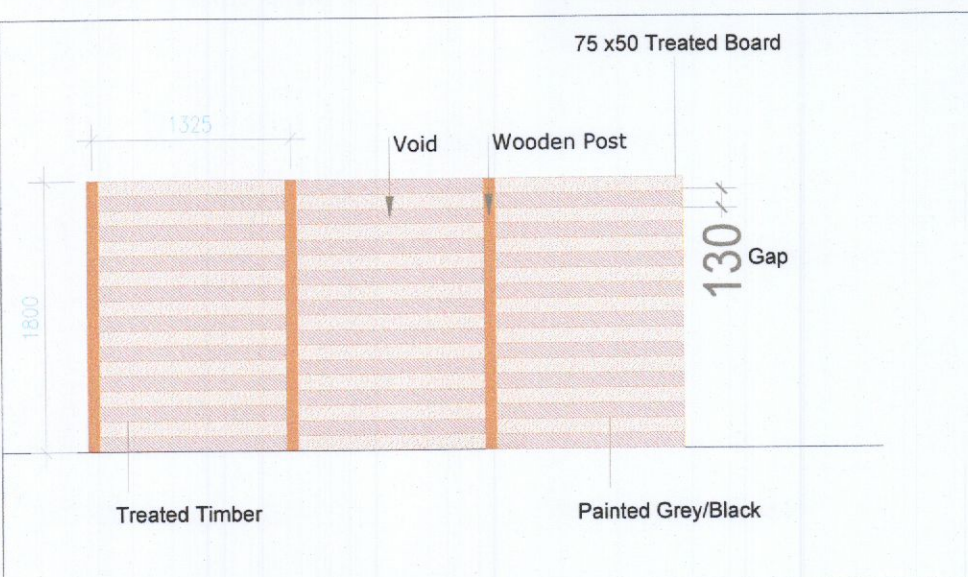


Boundary Treatment 3 Screen Wall Scale (1:50)

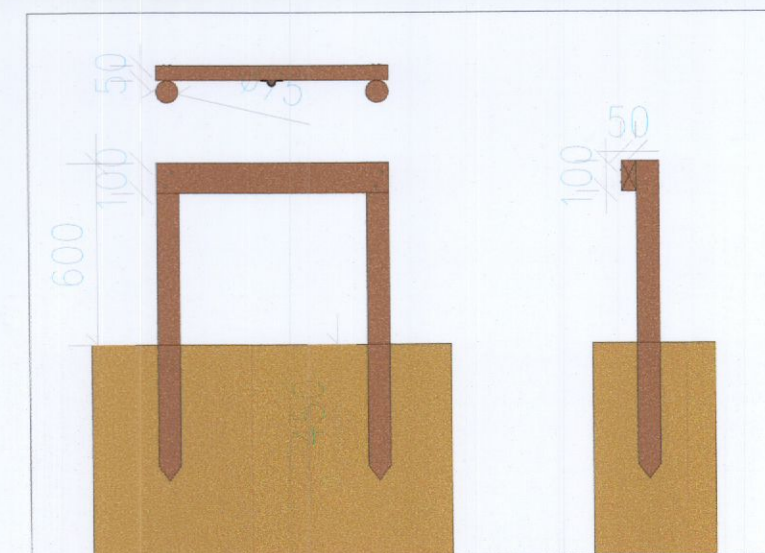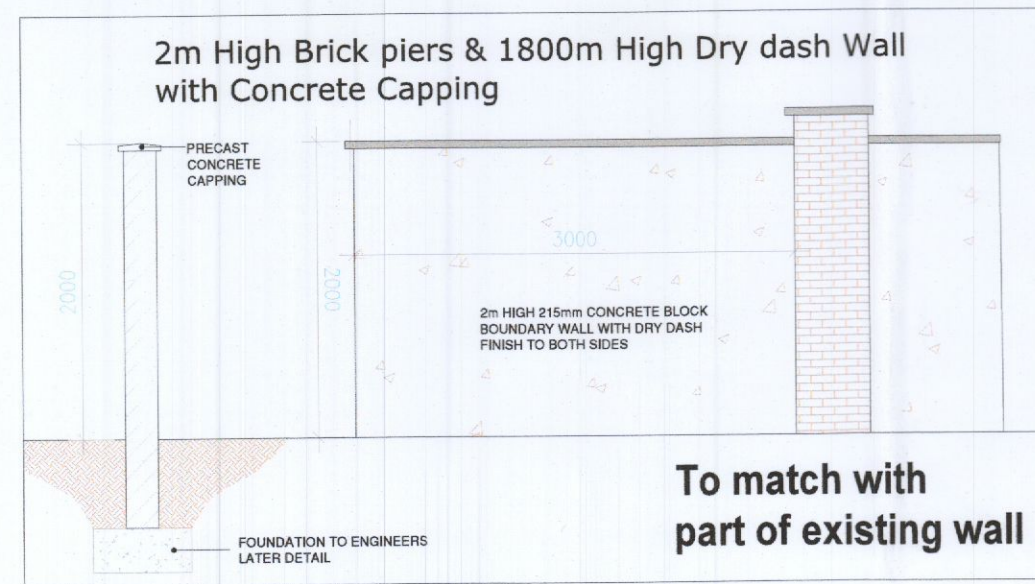

Boundary Treatment 6 1200mm High Metal or Glass Railing Scale (1:50)

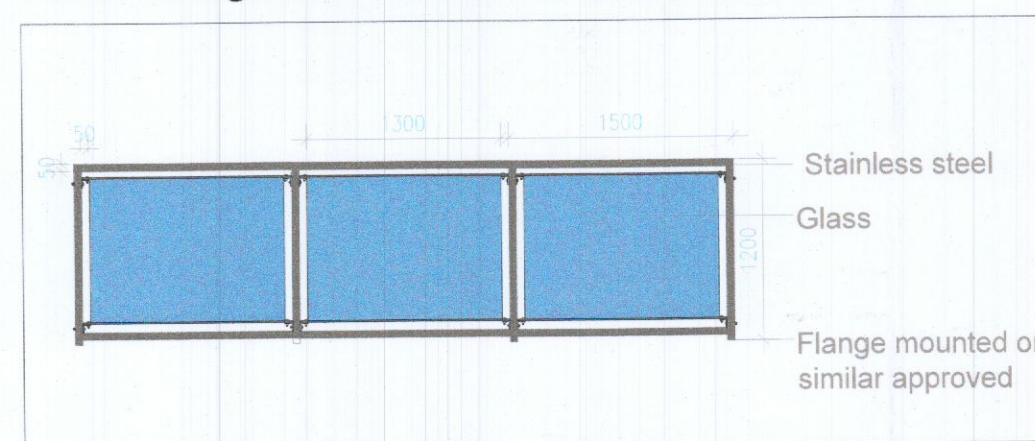

H1 Hedgerow Planting detail

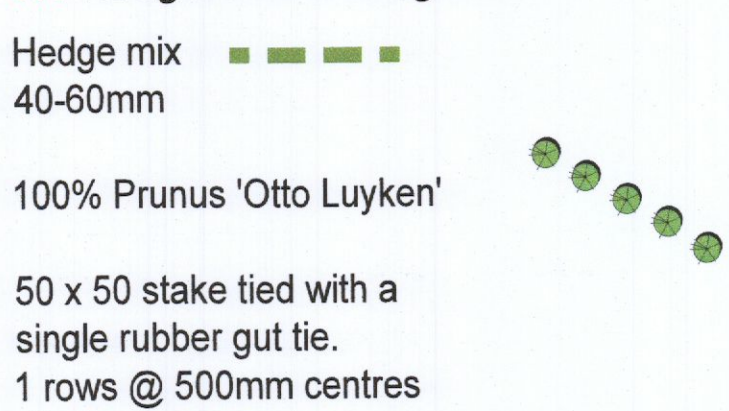

PROJECT: Proposed Mix Development at Cuckoo's Nest, Greenhills Road, Kilnamanagh, Dublin 24

DWG TITLE: Boundary Plan

Client: Brian Mulvaney

JOB NO: 1705	DATE: 07/06/2022	DRWN: JC	APPR: RMD
DWG NO: 02	SCALE: 1:100 - Plan or as shown.	REV: F	

REV.	DATE	COMMENTS	DRWN	CHKD



Ronan MacDiarmada + Associates Ltd. Landscape Architects and Consultants.

Tootenhill, Rathcoole, Co. Dublin  
tel: +353 1 412 4476  
mob: 086 26 25 438  
e-mail: info@rmda.ie