

Land Registry Compliant Map



Ordnance Survey
Ireland

National Mapping Agency

CENTRE COORDINATES:
ITM 707316.731575

PUBLISHED: 19/06/2022
ORDER NO.: 50275186_1

MAP SERIES: 1:1,000
MAP SHEETS: 332B-05



COMPILED AND PUBLISHED BY:
Ordnance Survey Ireland,
Phoenix Park,
Dublin 8,
Ireland.

Unauthorised reproduction
infringes Ordnance Survey Ireland
and Government of Ireland
copyright.

All rights reserved.
No part of this publication may
be copied, reproduced
or transmitted in any form
or by any means without the prior
written permission of
the copyright owners.

The representation on this map
of a road, track or footpath
is not evidence of the existence
of a right of way.

Ordnance Survey maps
never show legal property
boundaries, nor do they
show ownership of
physical features.

© Suirbhéireacht Ordánais Éireann, 2022

drawing number

2209-SLM-01

stage
PLANNING

drawn by
BN

date
13.06.2022

checked by
name


scale
1:1000@A4

client
MS XINGFENG ZHENG

project title
DEVELOPMENT AT 1, CASTLE DRIVE, CLONDALKIN

drawing title
SITE LOCATION MAP

BESLER
Architecture | Interior | Design
100/100, 22-24, Dublin 1, Ireland
01-452 4414 | besler.ie

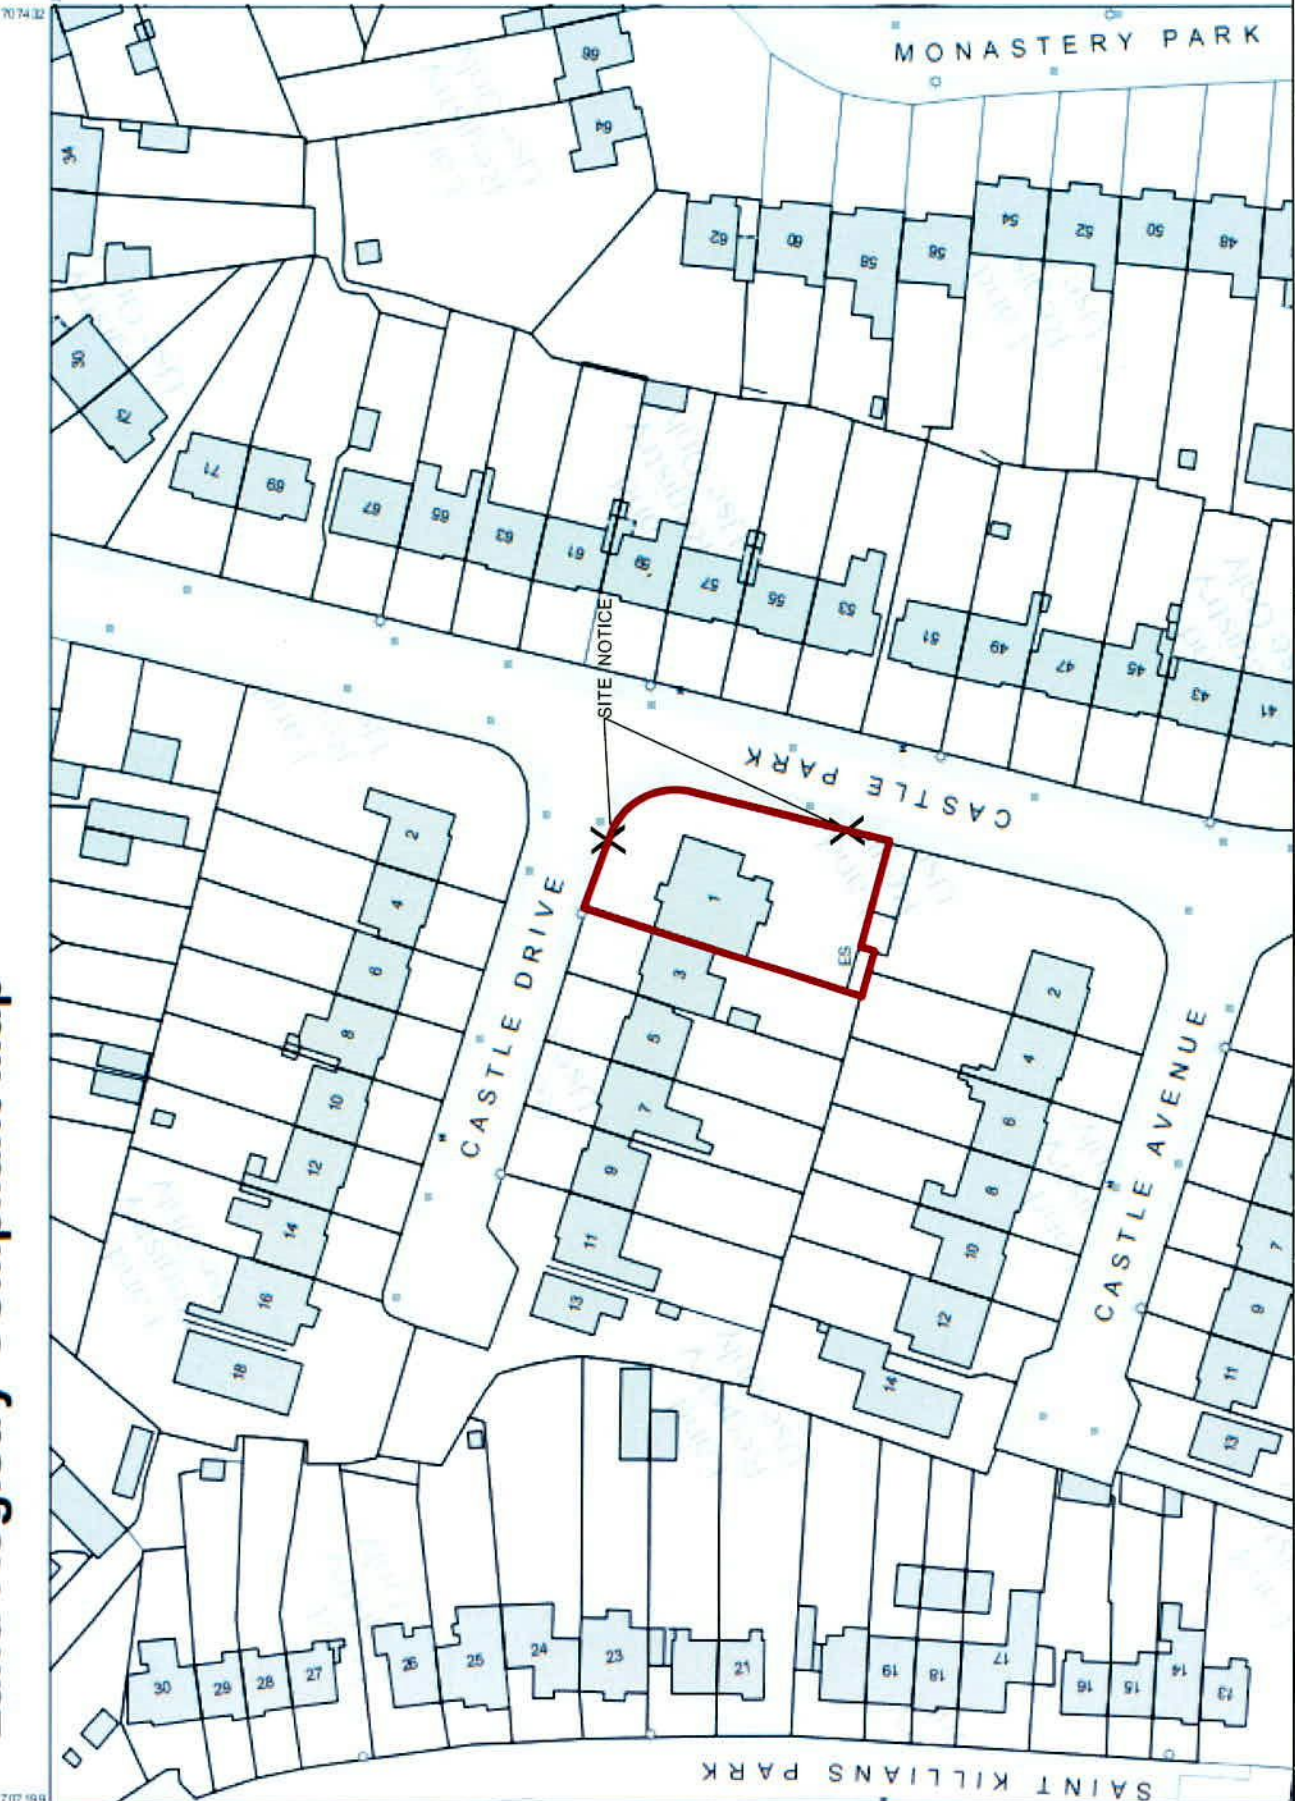

707199

707432

rev note

date

initial notes

client

stage

drawing number