


VIEW TIRD TYPICAL RAILING

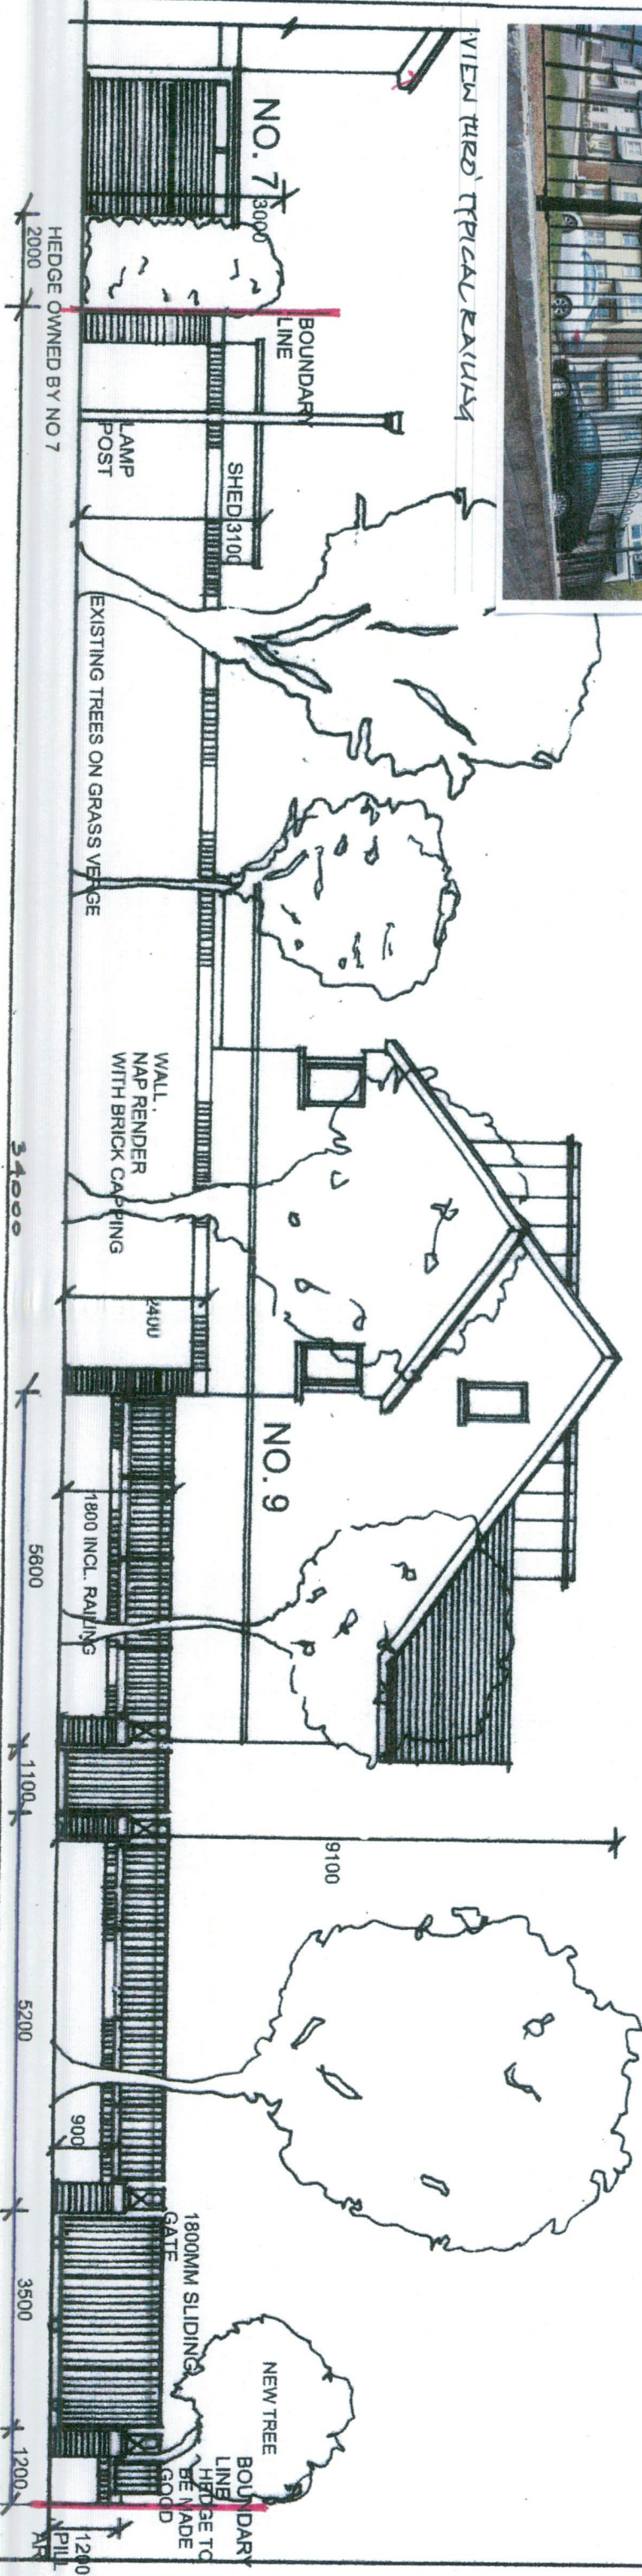

SIDE ELEVATION (PROPOSED) SOUTH 1:100

PLANNING DRAWINGS

DRAWING TITLE: PLAN, SIDE ELEVATION SHOWING RAILING AND GATE (PROPOSED) SOUTH

ADDITIONAL INFORMATION

CLIENTS : AOIFE AND COLIN DURKIN
 ADDRESS : 9 KNOCKLYON AVENUE, TEMPLEOGUE, DUBLIN 16, D16X4CO
 SCALE 1:100 DATE: JULY 2022 DRG NO.: 06 011.2021 REVISION:

Notes: Drawings are to be read in conjunction with Engineers drawings and specifications. Any discrepancies or anomalies on the drawings or specifications are to be notified to the Designer or Engineer. Do not scale from these drawings. All dimensions are to be checked on site prior to commencement of work on site. Note: This drawing is copyright, and may not be copied or otherwise reproduced without written permission from Jean Dougan Design Ltd.

JEAN DOUGAN DESIGN LTD.,
 174 RATHFARNHAM ROAD, DUBLIN 14.
 MOBILE 00353 87 8302465.
 jeandougan@gmail.com

SCALE 1:100