



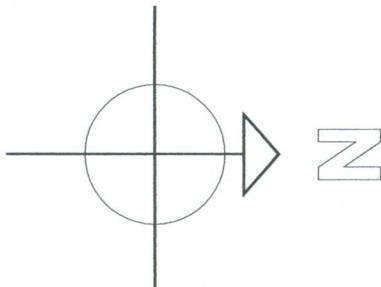

Site Area = 910m² (0.09ha)

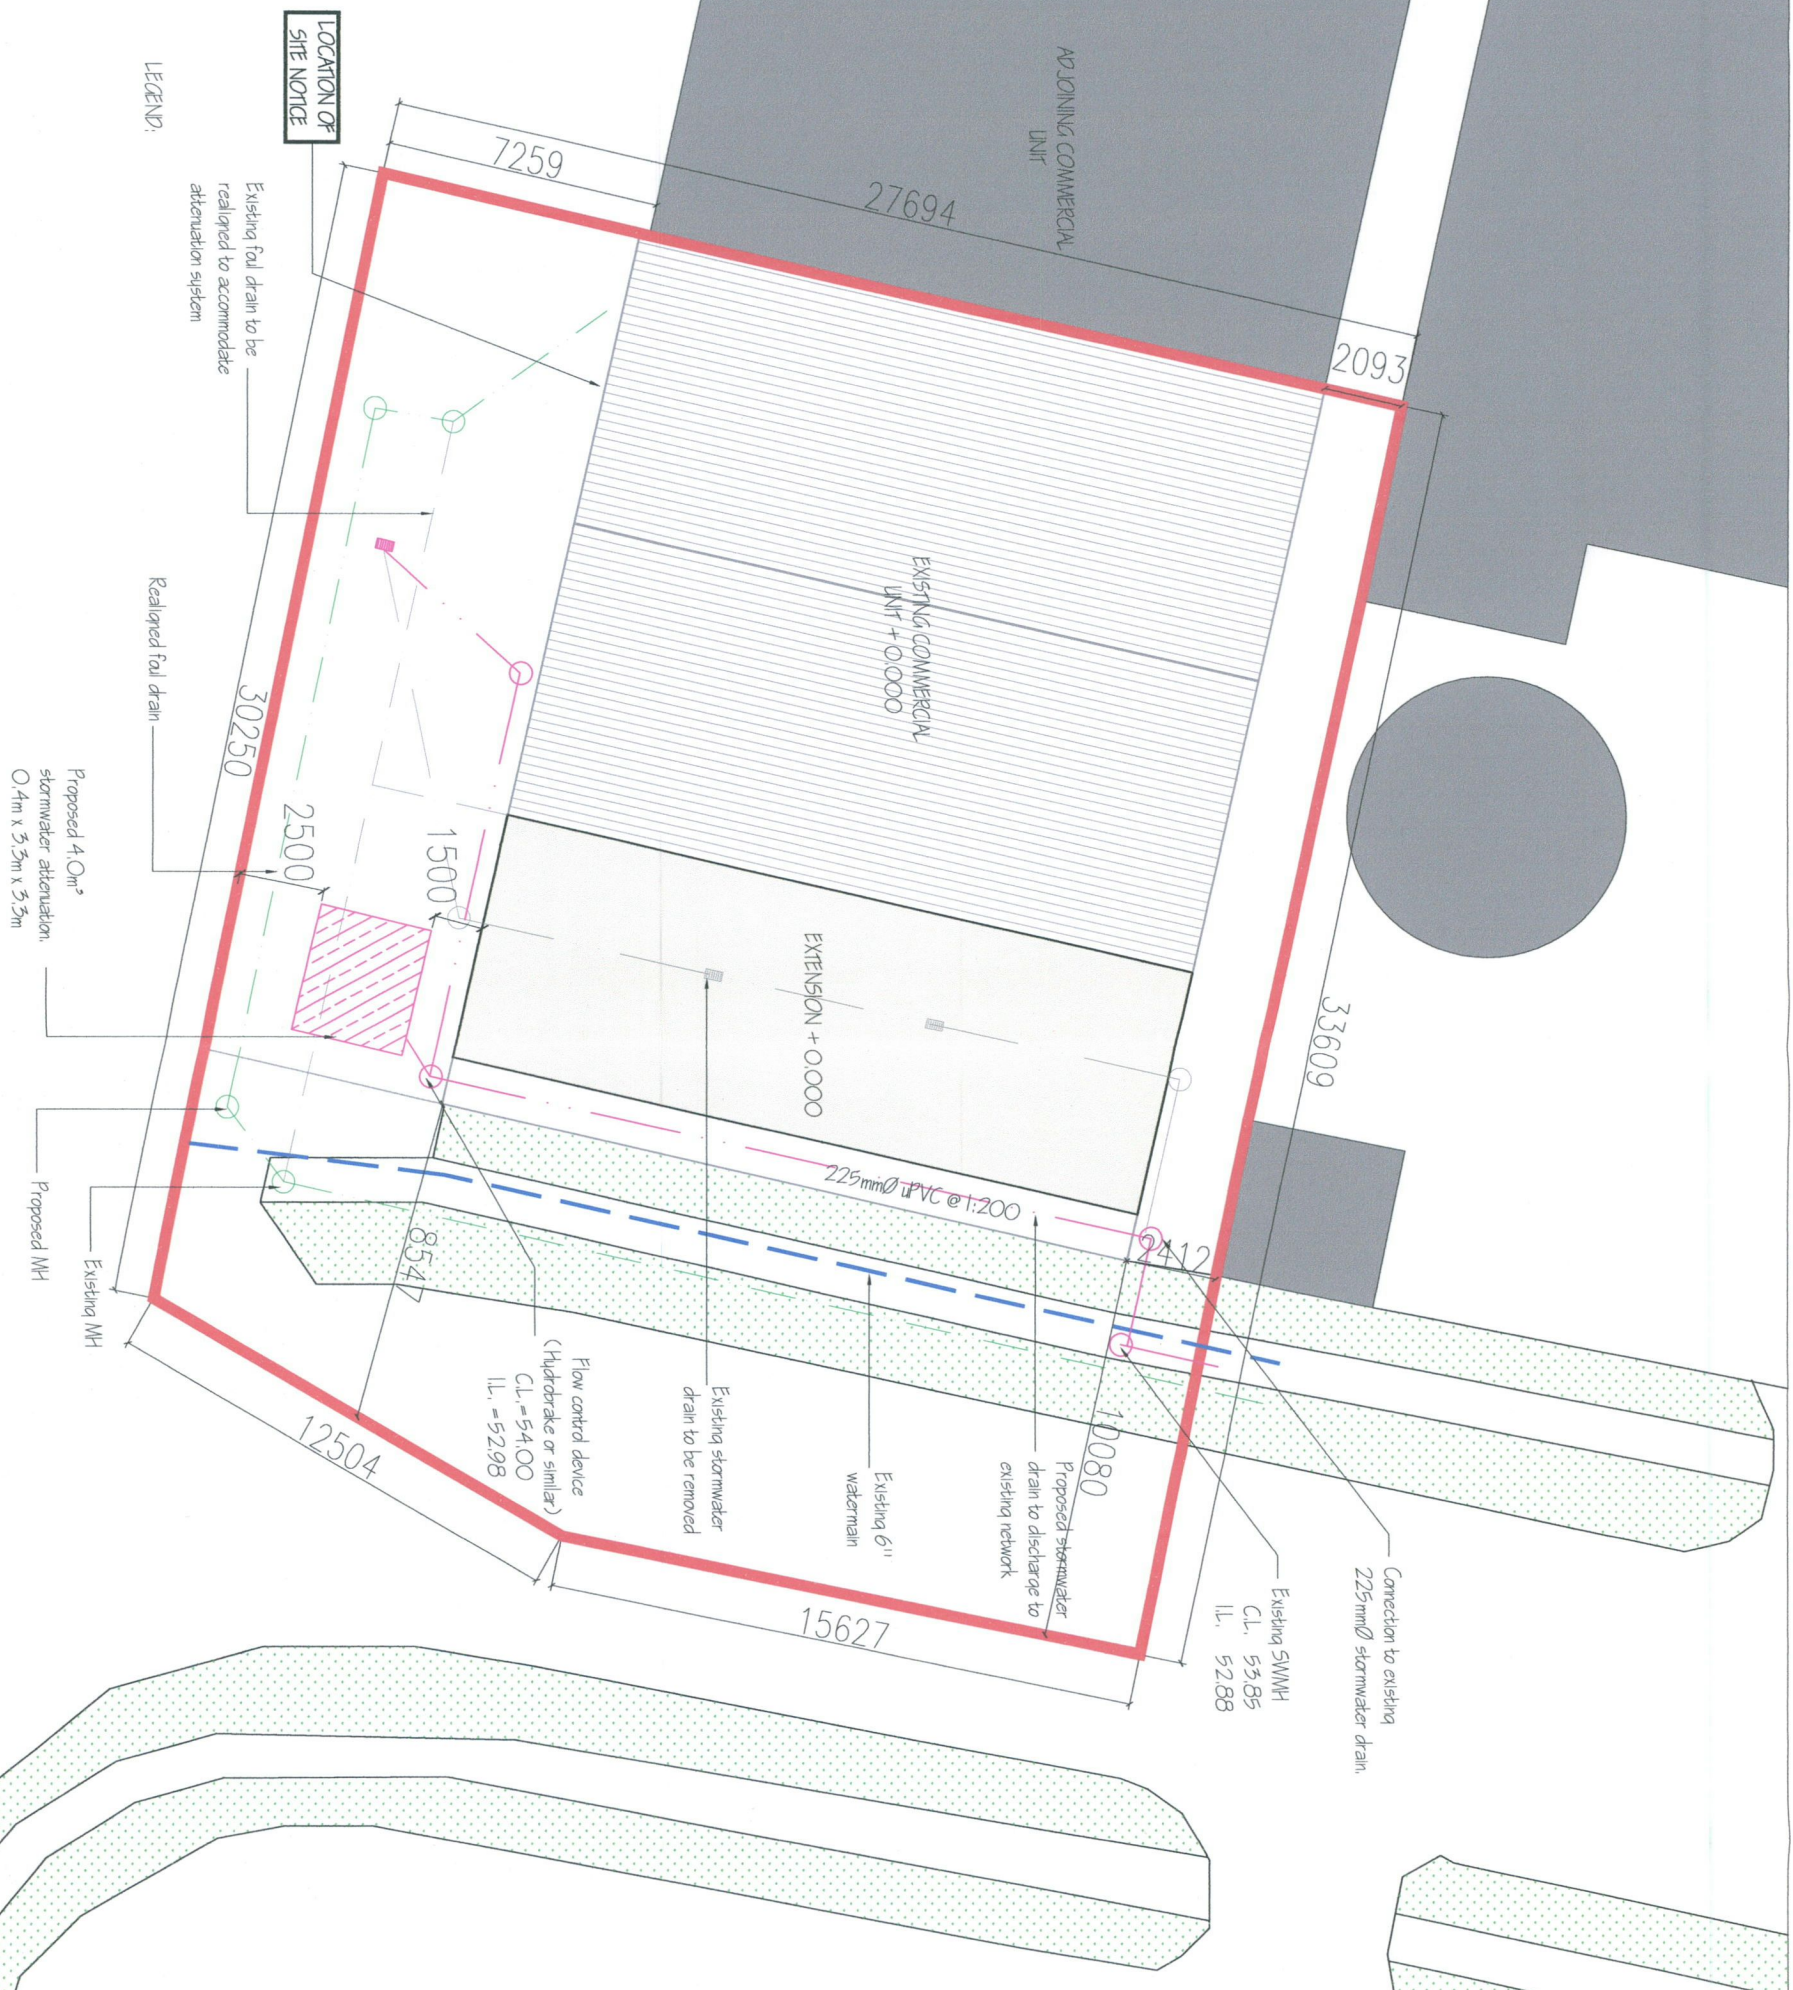

Rev. B - July 22, 2021

83 Upper Gaerog Street,
 Dun Loaghine,
 Co. Dublin,
 Tel: 01 2711888
 email: info@maughchanassociates.ie
 web: www.maughchanassociates.ie

Client: Premium Facades Ltd,
 Unit 78,
 Cherry Orchard Industrial Estate,
 Ballinacorney Road,
 Dublin 10.

Project: Proposed development at Unit 78, Cherry Orchard Industrial Estate, Ballinacorney Road, Dublin 10.
Title: Site Layout

This drawing must not be scaled. Use figured dimensions only. It is the responsibility of the contractor to check all measurements on site and to ensure that the works are carried out in accordance with the Building Regulations 2000 - 2017 and the requirements of the conditions of Planning Permission.
 Copyright 2019 - Maughchan + Associates. All Rights Reserved.

Scale:	1:200	Drawn by:	E.C.
Date:	Sept. 2021	Checked by:	
Drwg. No.:	B91-PL-01	Status:	PLANNING
Rev. No.:	Rev. B	Rev. No.:	