


1:1:1:1:1:1:1:1:1:1

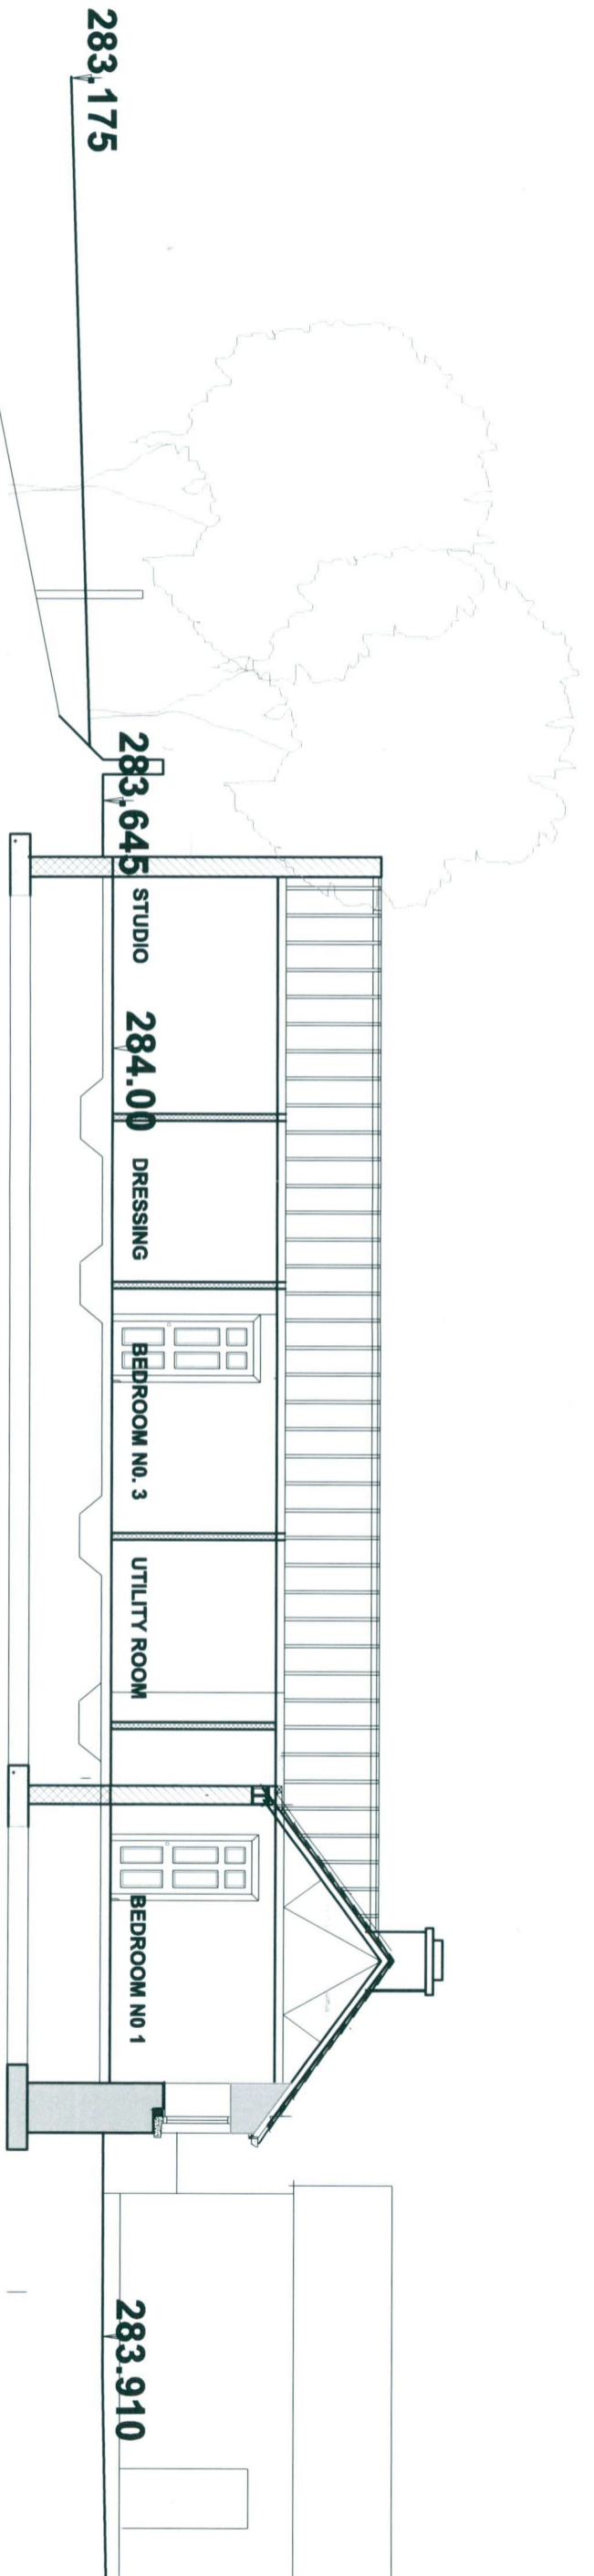

## SITE SECTION DD

### ADDITIONAL INFORMATION.

**DESMOND J. HALPIN & ASSOCIATES**  
**Planning & Building Design Consultants**

15 Carraigán Drive, Fintona, Dublin 24 Phone: 01-4527110 Email: deshalpin15@gmail.com

#### Project:

PROPPOSED RENOVATIONS AND EXTENSION TO HOUSE AT  
 PERRYSTOWN, BOTHERMARBERRY, TALLAGHT, DUBLIN 24.

Scale  
 1:100 @A3

#### Drawing Title

SITE SECTION DD

Drawing No  
 24-11-21

#### Applicant:

MICHAEL COLLINS & CLAIRE PHIBBS.

Date  
 May 2022

Drawn  
 DJH

Rev

CHK  
 JK