


Side Elevation --
Proposed
Scale: 1/125

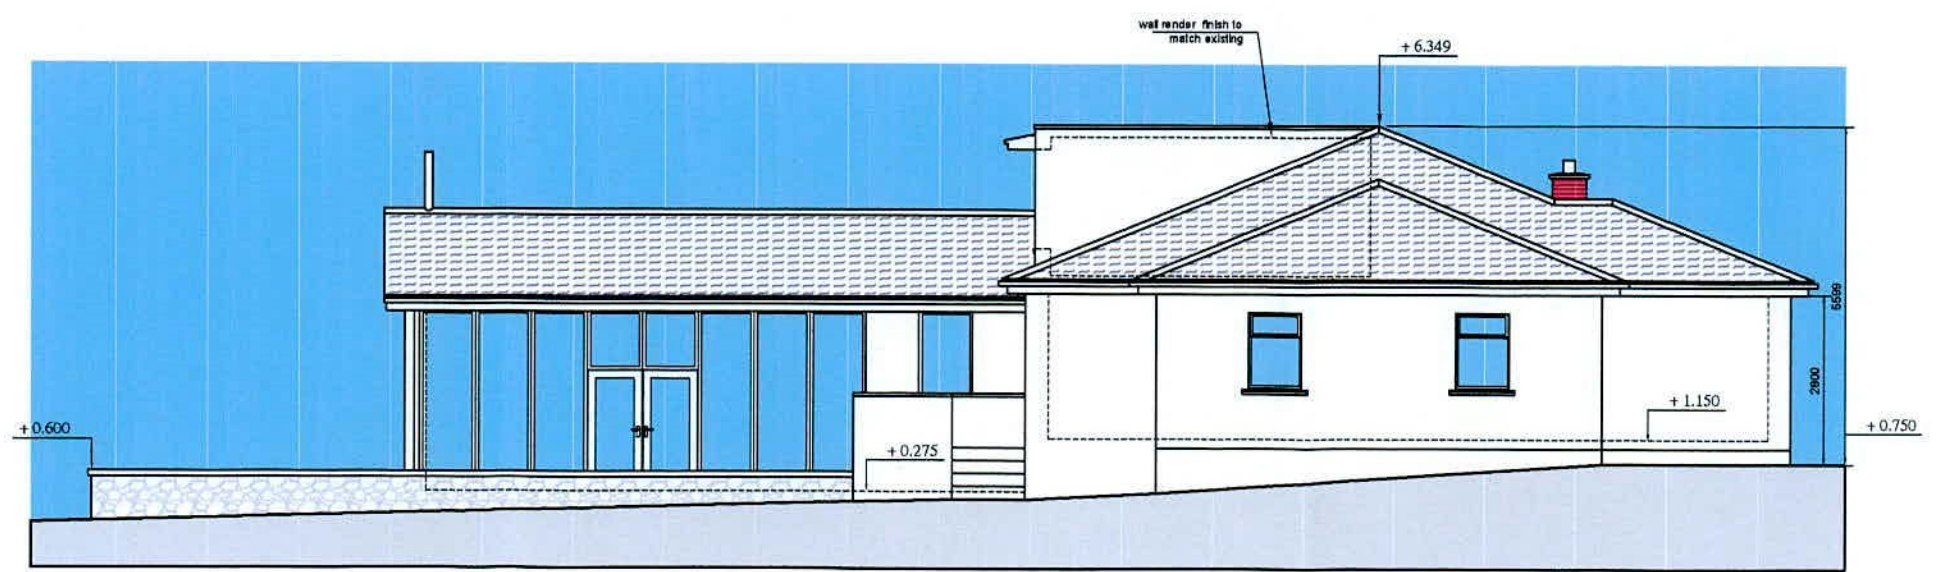

Side Elevation --
Proposed
Scale: 1/125

Revision	Date	Description
A	07.07.22	Further Information

NOTE: THIS DRAWING IS THE COPYRIGHT OF DONAL McNALLY ARCHITECTS
ALL DIMENSIONS TO BE CHECKED ON SITE
ANY DISCREPANCIES TO BE REFERRED BACK TO THE ARCHITECTS

Planning Application Drawing

Job Title:	Farmvale, Kill, Co. Dublin	Drawn:	DMN	DONAL McNALLY ARCHITECTS 5 White Swan Business Centre, SCR, Dublin 8 Tel: 066-061 0818 emg@donalmcnallyarchitects.com	
Drawing Title:	Proposed Side Elevations	May 2022	Scale:		1:125
Drawing No:	22.11 / PI / 009	Rev:	A		