


Section AA --
Proposed
Scale: 1/125

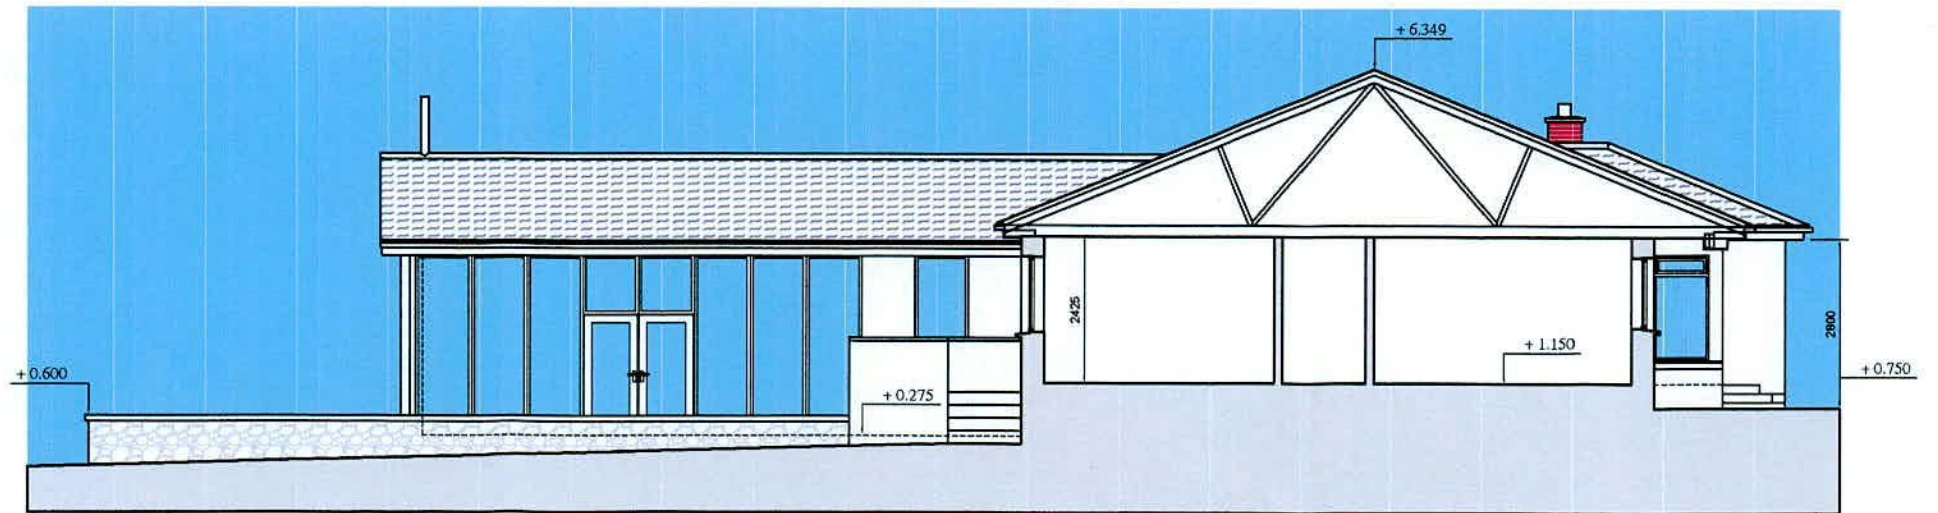

Section AA --
Existing
Scale: 1/125

Planning Application Drawing

Job Title:	Farmvale, Kill, Co. Dublin	Drawn:	DMN	DONAL McNALLY ARCHITECTS 6 White Swan Business Centre, SCR, Dublin 8 Tel: 058-061 0818 email: info@donalmcnallyarchitects.com	
Drawing Title:	Existing & Proposed Section AA	May 2022	Scale:		1:125
Drawing No:	22.11 / PI / 010	Rev:	A		

NOTE: THIS DRAWING IS THE COPYRIGHT OF DONAL McNALLY ARCHITECTS
ALL DIMENSIONS TO BE CHECKED ON SITE
ANY DISCREPANCIES TO BE REFERRED BACK TO THE ARCHITECTS

Revision	Date	Description
A	07.07.22	Further Information