


Contextual Elevation -- Proposed

Scale: 1/200

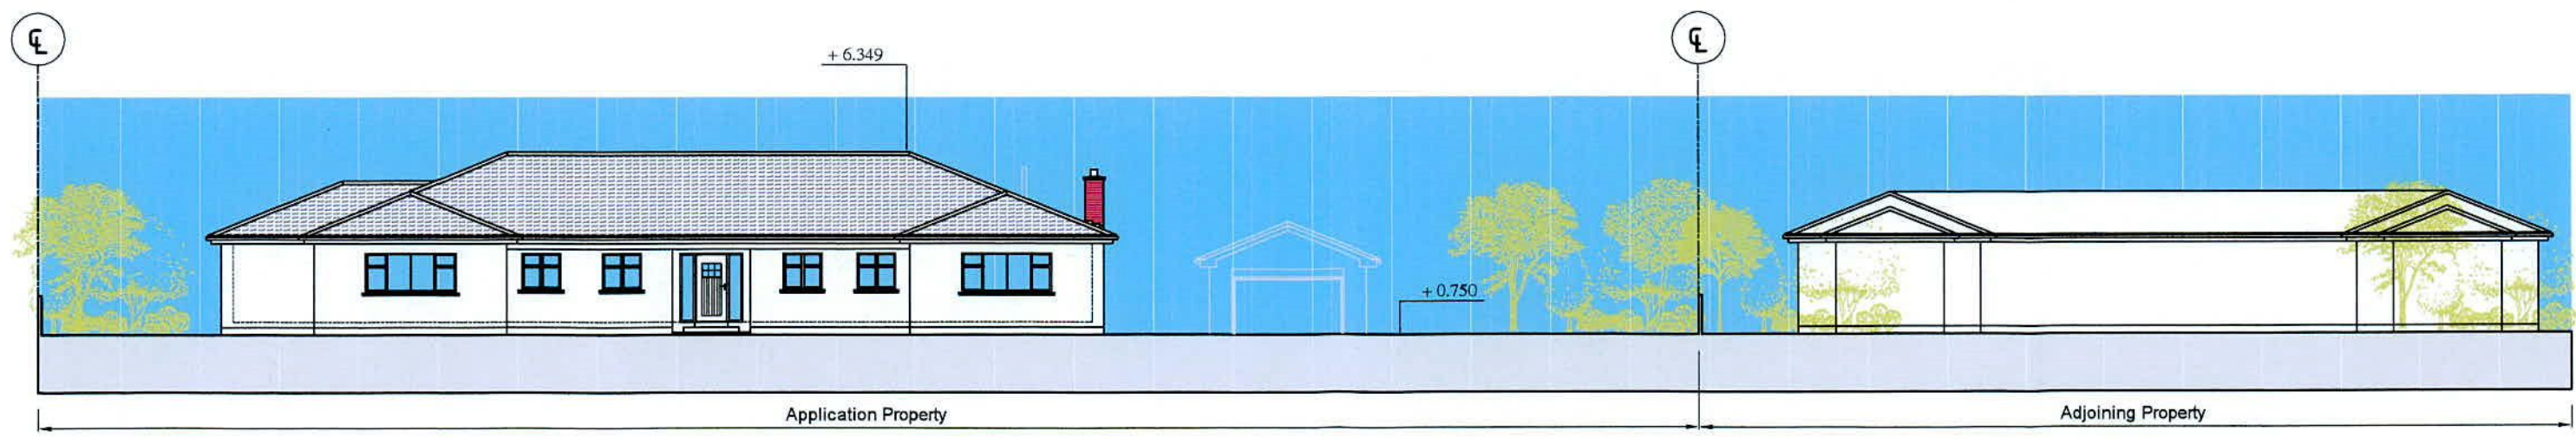

Contextual Elevation -- Existing

Scale: 1/200

Revision	Date	Description
A	07.07.22	Further Information

NOTE: THIS DRAWING IS THE COPYRIGHT OF DONAL McNALLY ARCHITECTS  
 ALL DIMENSIONS TO BE CHECKED ON SITE  
 ANY DISCREPANCIES TO BE REFERRED BACK TO THE ARCHITECTS

Planning Application Drawing

Job Title:	Farmvale, Kill, Co. Dublin	Drawn:	DMN
Drawing Title:	Existing & Proposed Contextual Elevation	May 2022	Scale: 1:200
Drawing No:	22.11 / PI / 011	Rev:	A

**DONAL McNALLY ARCHITECTS**  
 6 White Swan Business Centre,  
 SCR, Dublin 8  
 Tel: 01-81-0818  
 email: info@donalmcnallyarchitects.com