




GR

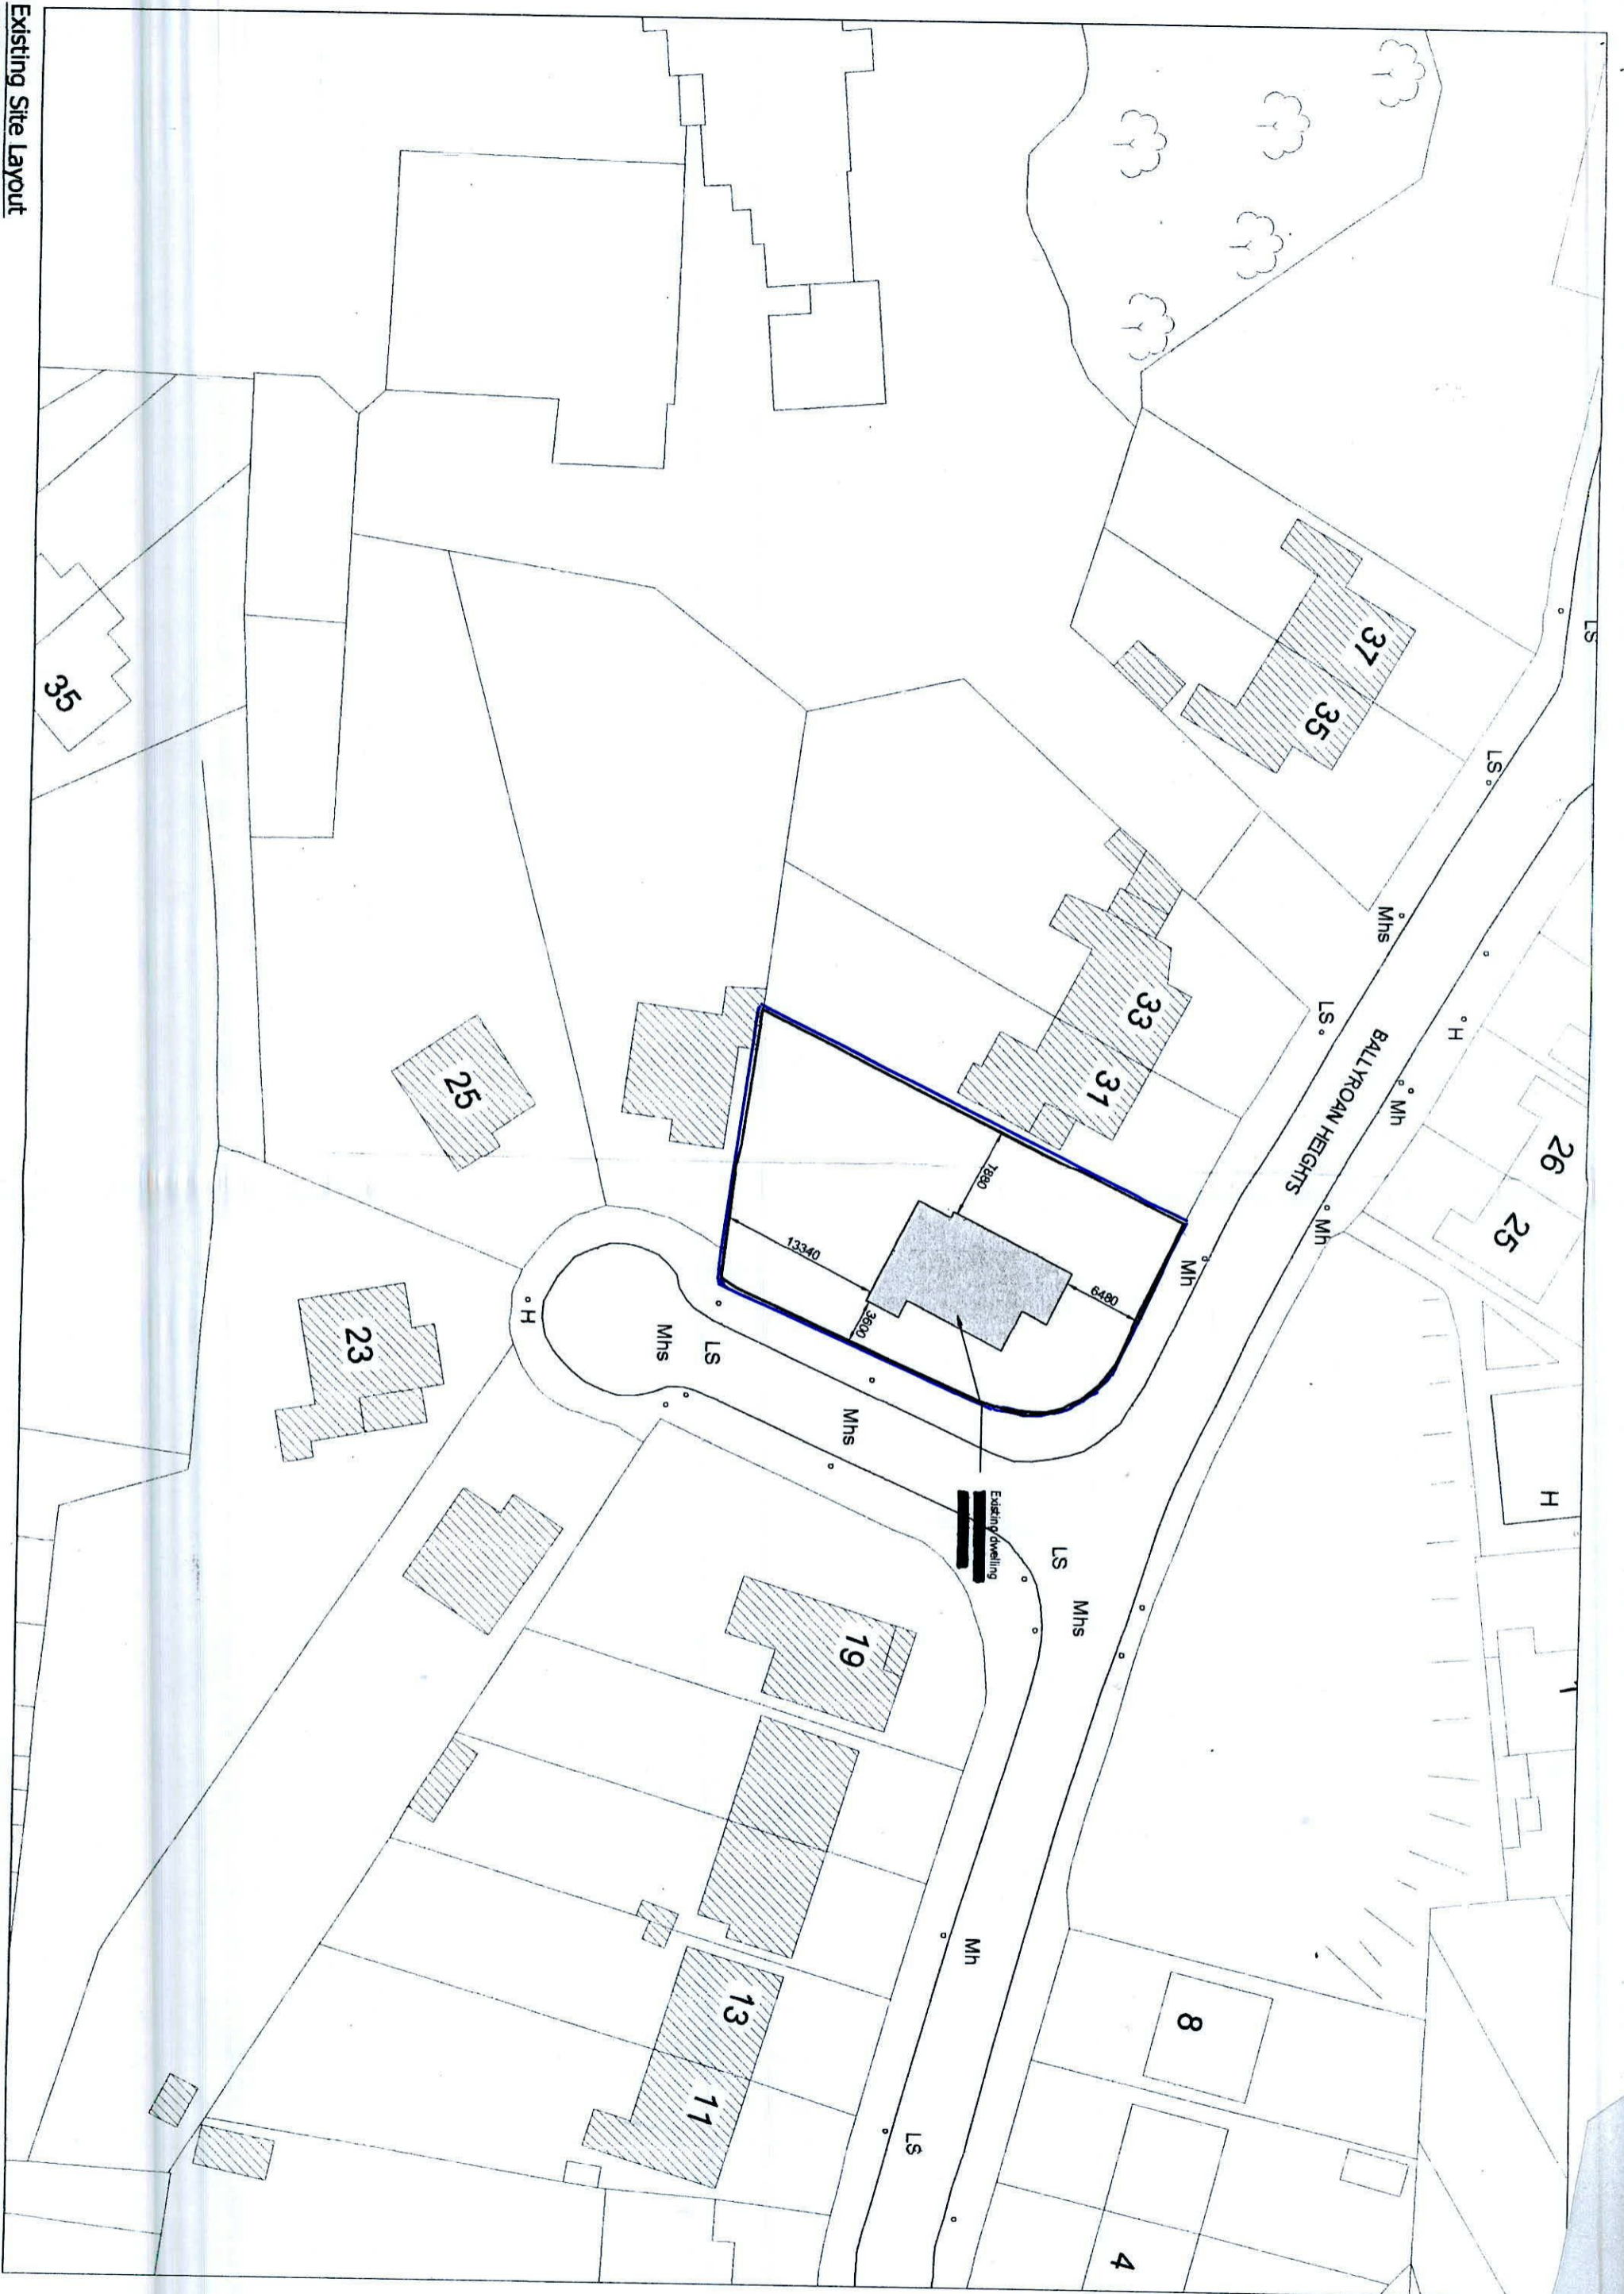

Existing Site Layout
Scale 1:500

7990

7990