
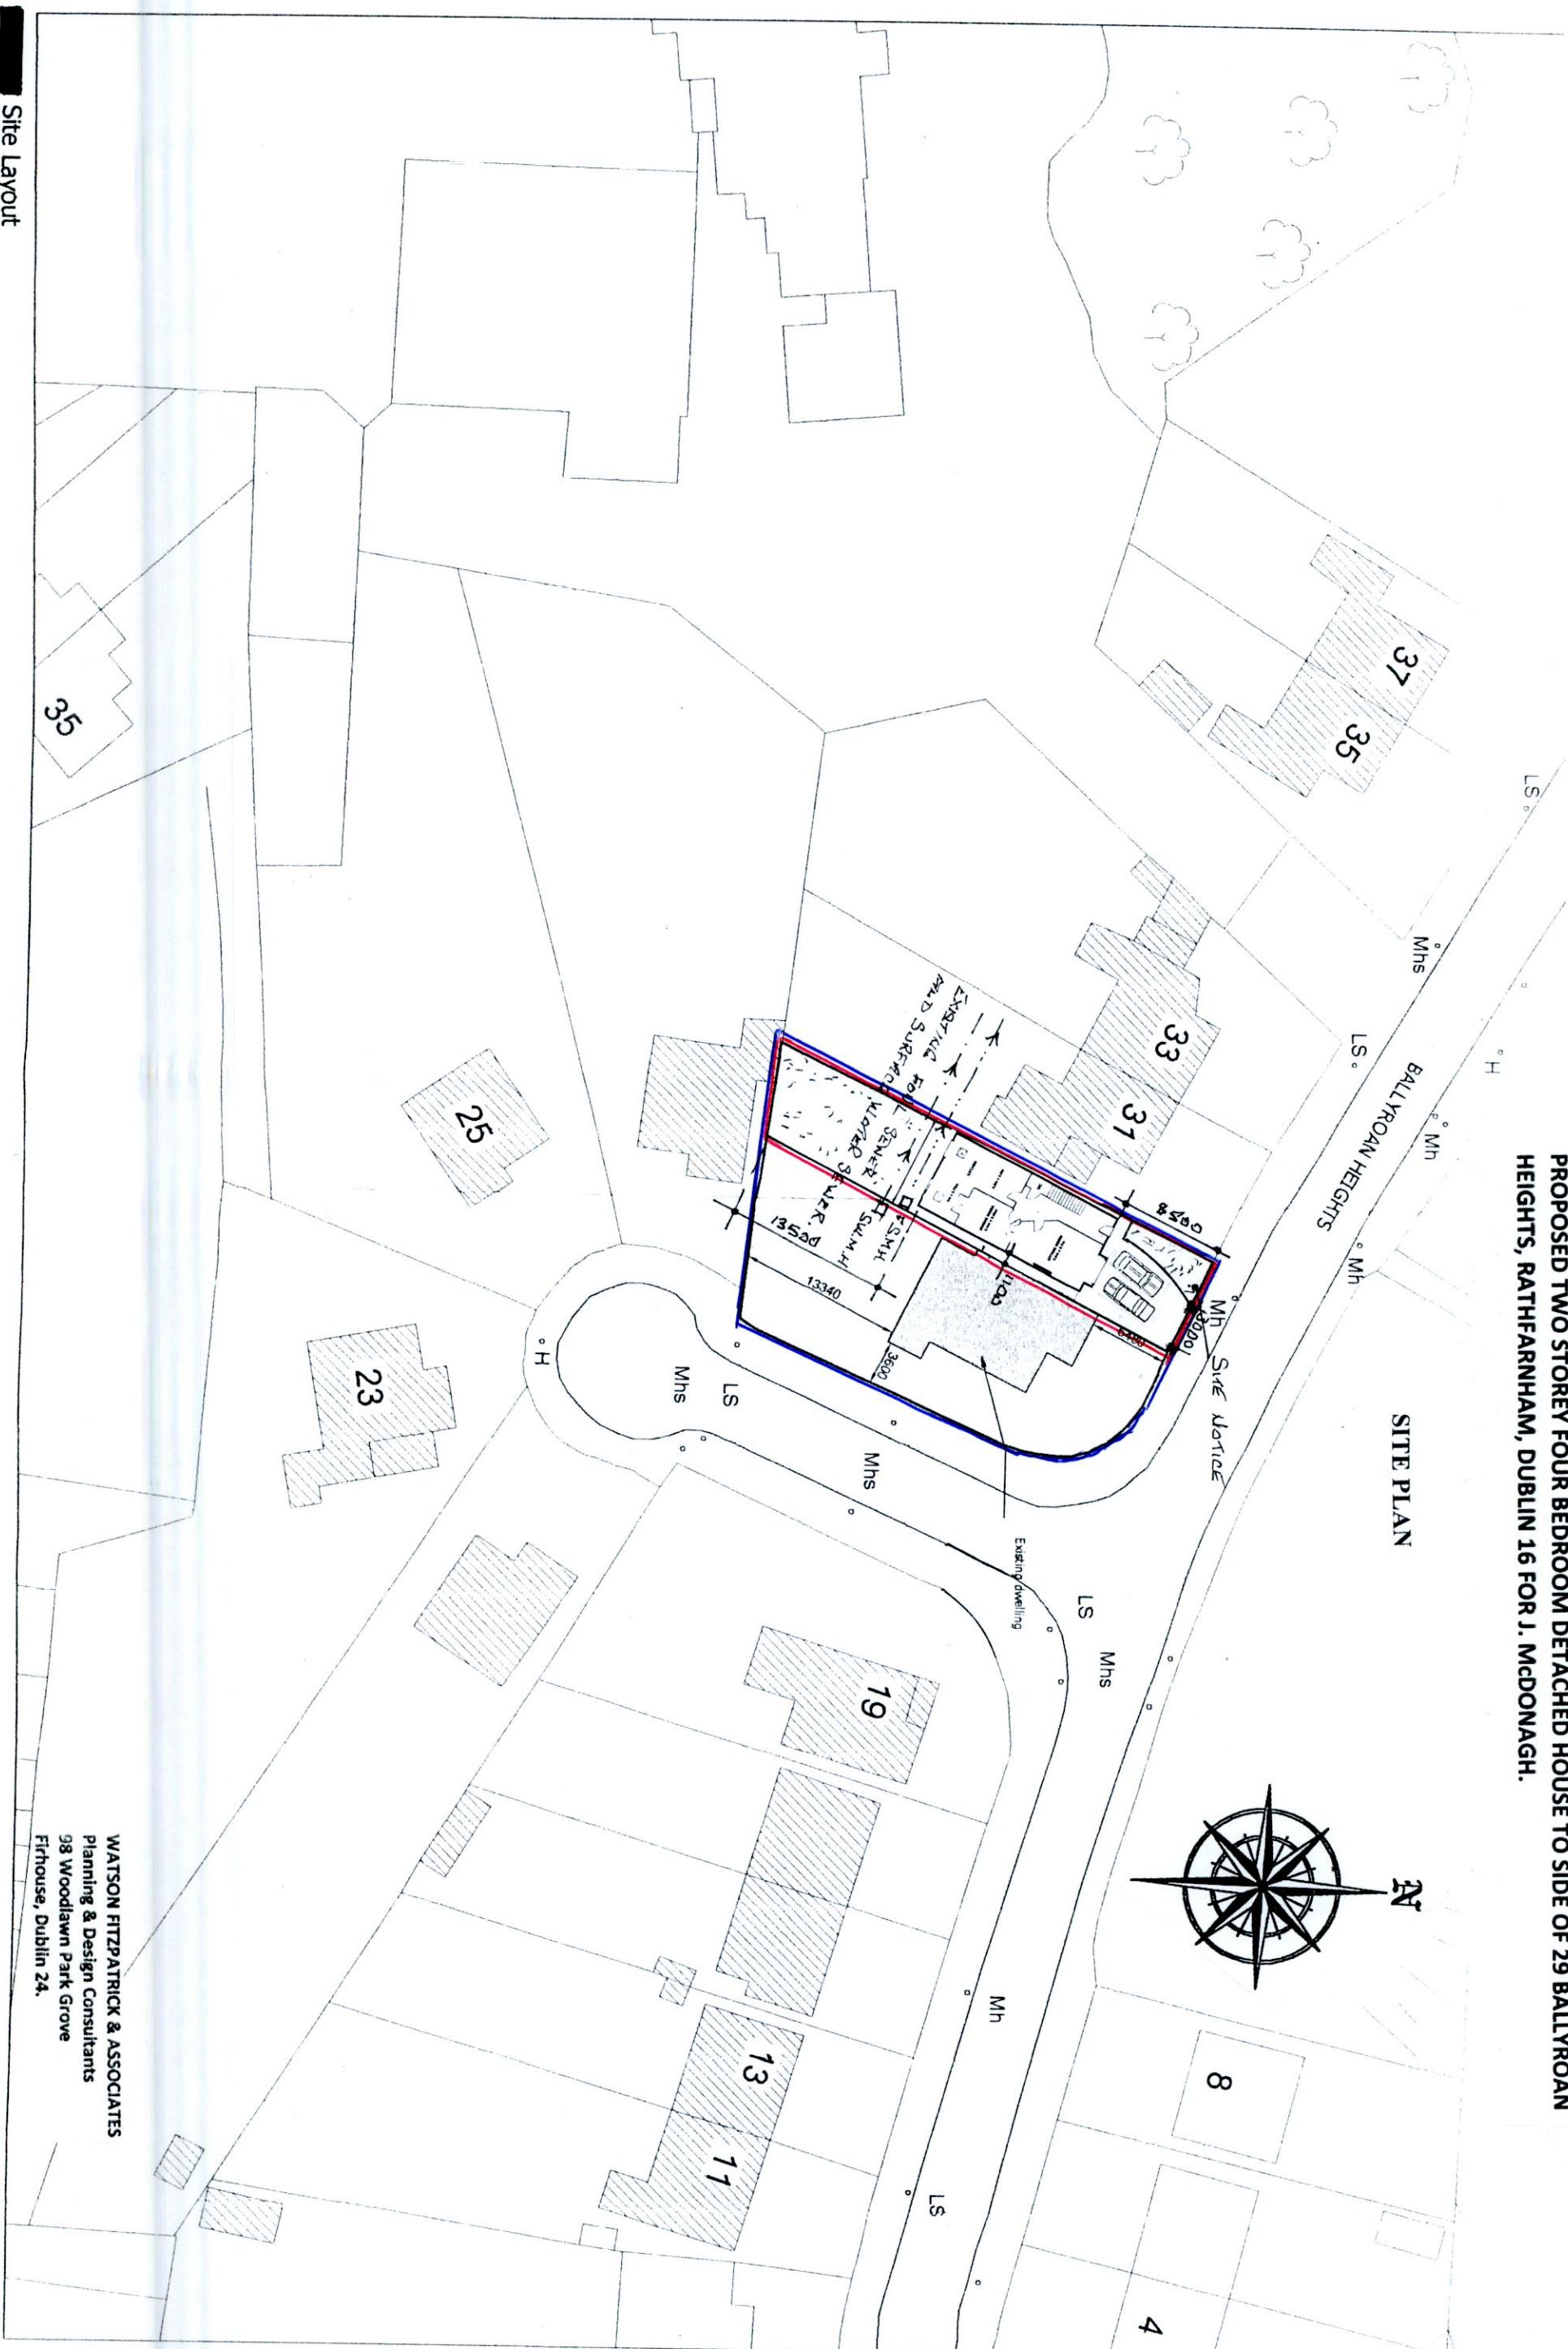


PROPOSED TWO STOREY FOUR BEDROOM DETACHED HOUSE TO SIDE OF 29 BALLYROAN HEIGHTS, RATHFARNHAM, DUBLIN 16 FOR J. McDONAGH.

SITE PLAN

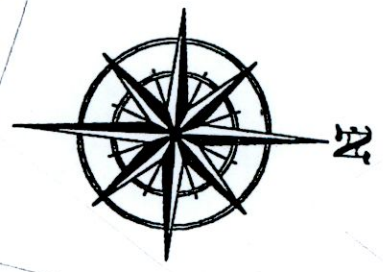

WATSON FITZPATRICK & ASSOCIATES
 Planning & Design Consultants
 98 Woodlawn Park Grove
 Firhouse, Dublin 24.