


Planning Pack Map

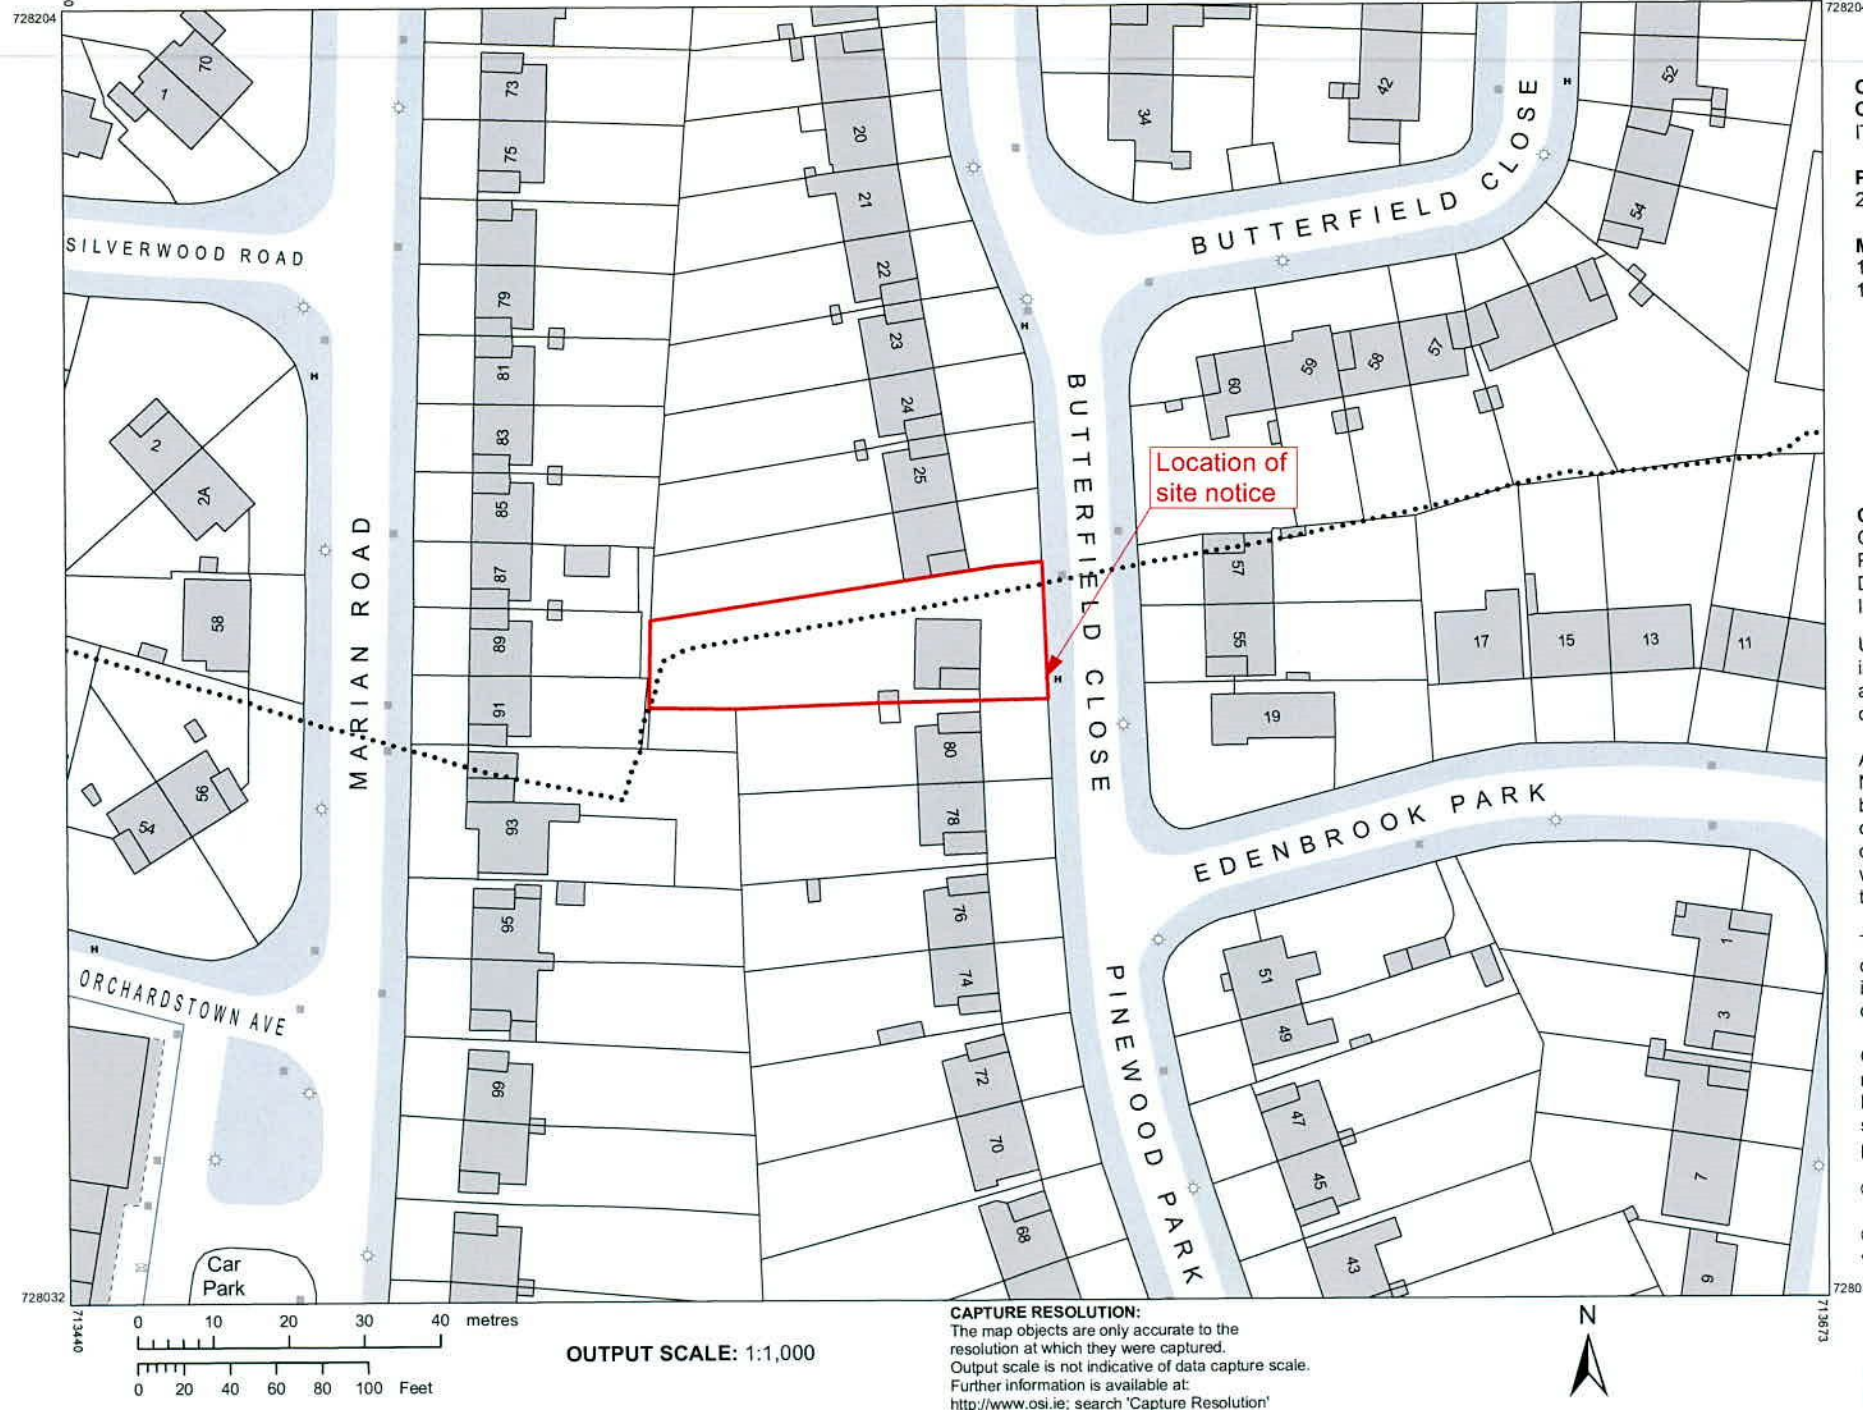

CENTRE COORDINATES:
ITM 713557,728118

PUBLISHED: 23/06/2022
ORDER NO.: 50276130_1

MAP SERIES: 1:1,000
MAP SHEETS: 3391-07, 3391-08

COMPILED AND PUBLISHED BY:
Ordnance Survey Ireland,
Phoenix Park,
Dublin 8,
Ireland.

Unauthorised reproduction infringes Ordnance Survey Ireland and Government of Ireland copyright.

All rights reserved. No part of this publication may be copied, reproduced or transmitted in any form or by any means without the prior written permission of the copyright owners.

The representation on this map of a road, track or footpath is not evidence of the existence of a right of way.

Ordnance Survey maps never show legal property boundaries, nor do they show ownership of physical features.

© Suirbhéireacht Ordánais Éireann, 2022
© Ordnance Survey Ireland, 2022
www.osi.ie/copyright

LEGEND:
<http://www.osi.ie>;
search 'Large Scale Legend'

CAPTURE RESOLUTION:
The map objects are only accurate to the resolution at which they were captured. Output scale is not indicative of data capture scale. Further information is available at: <http://www.osi.ie>; search 'Capture Resolution'

OUTPUT SCALE: 1:1,000

REV	DATE	NOTE

KELLIHER MILLER ARCHITECTS 10 BLESSINGTON COURT DUBLIN 7 T: 00 353 1 8309552 E: info@kmarch.ie	
Status: PLANNING	
PROJECT Alteration and Extension to 82 Pinewood Park, Rathfarnham, D14 K602	
DRAWING OS Map	
DRAWN BY BL	CHECKED BY TM
DATE June 2022	SCALE 1:100
AMENDED BY (blank)	DRG. NO. 2206-P-006
AMENDMENT (blank)	
THIS DRAWING IS COPYRIGHT. DO NOT SCALE. USE FIGURED DIMENSIONS ONLY.	