
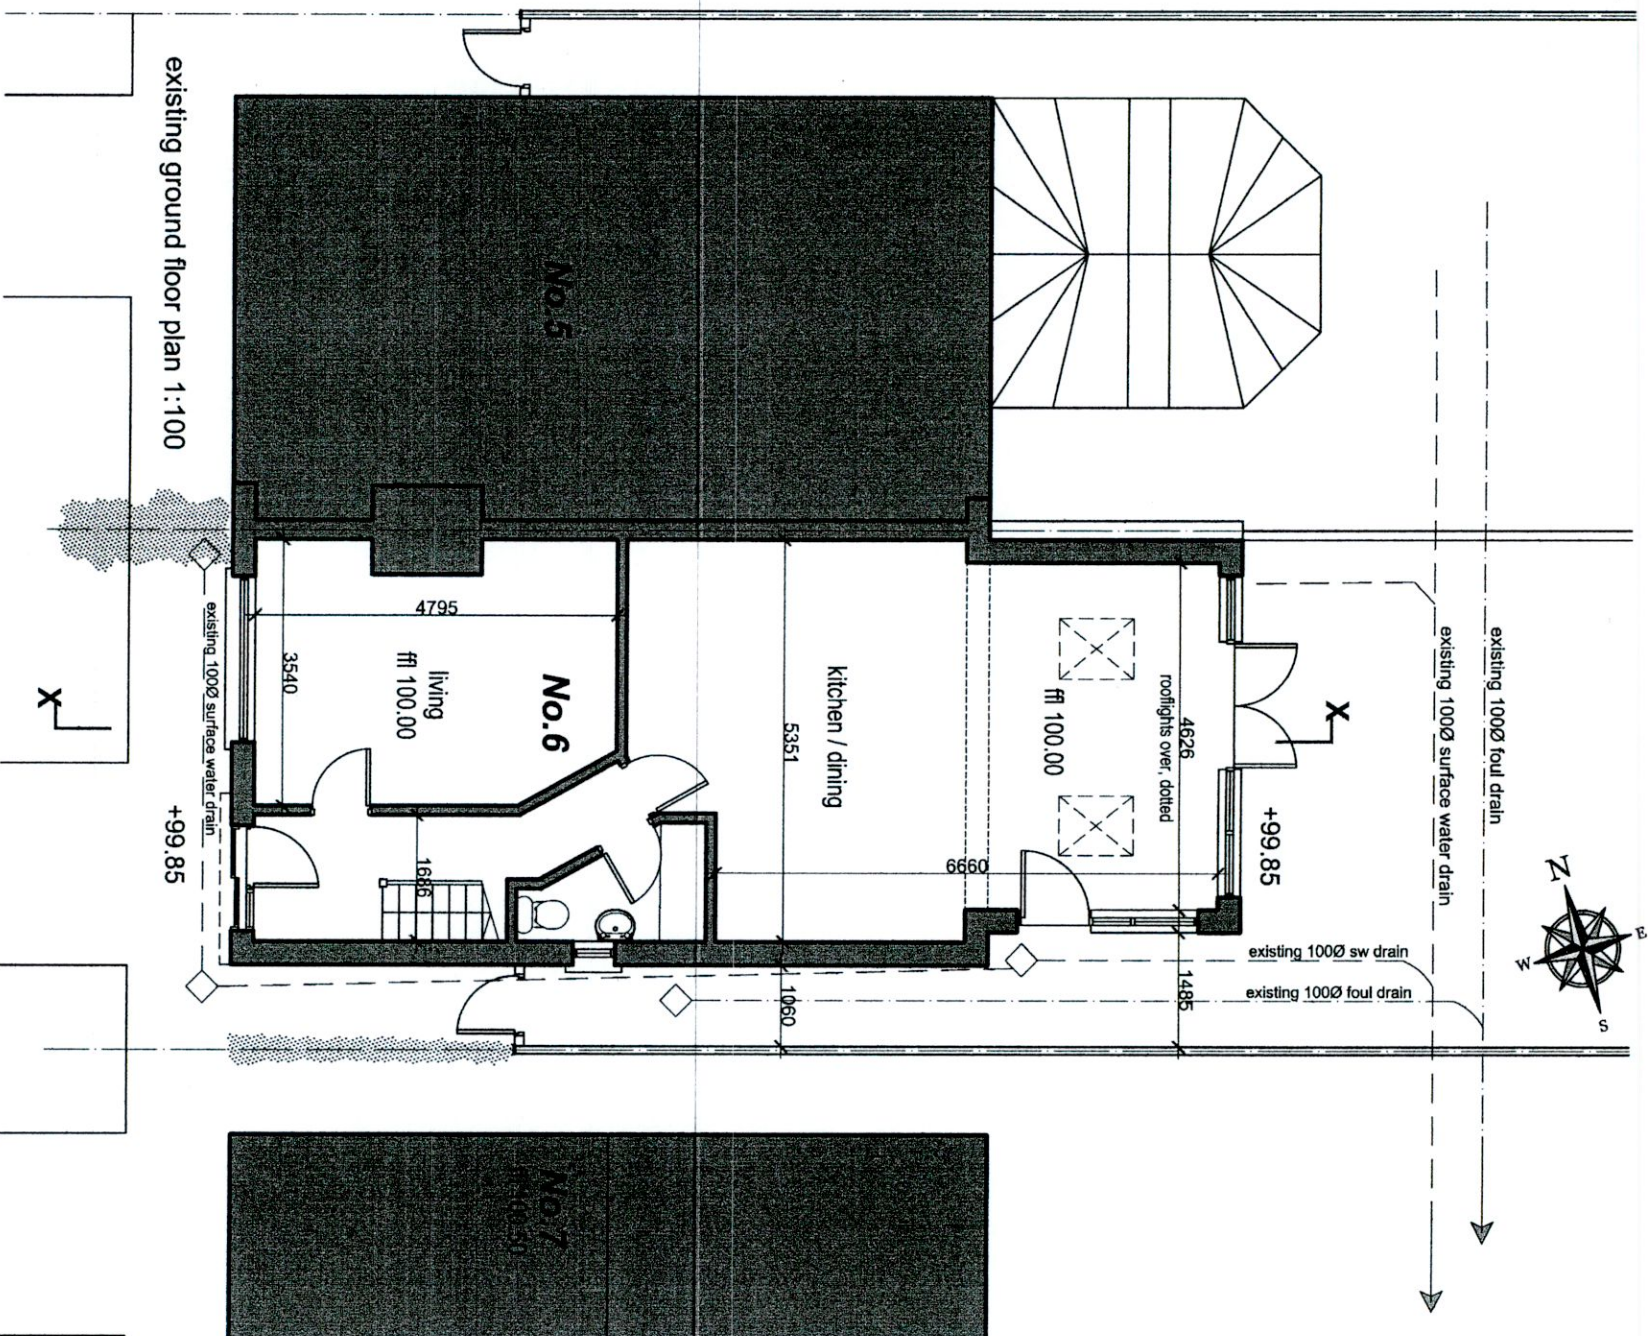


planning* further information

levels are in meters and relate to an assumed datum

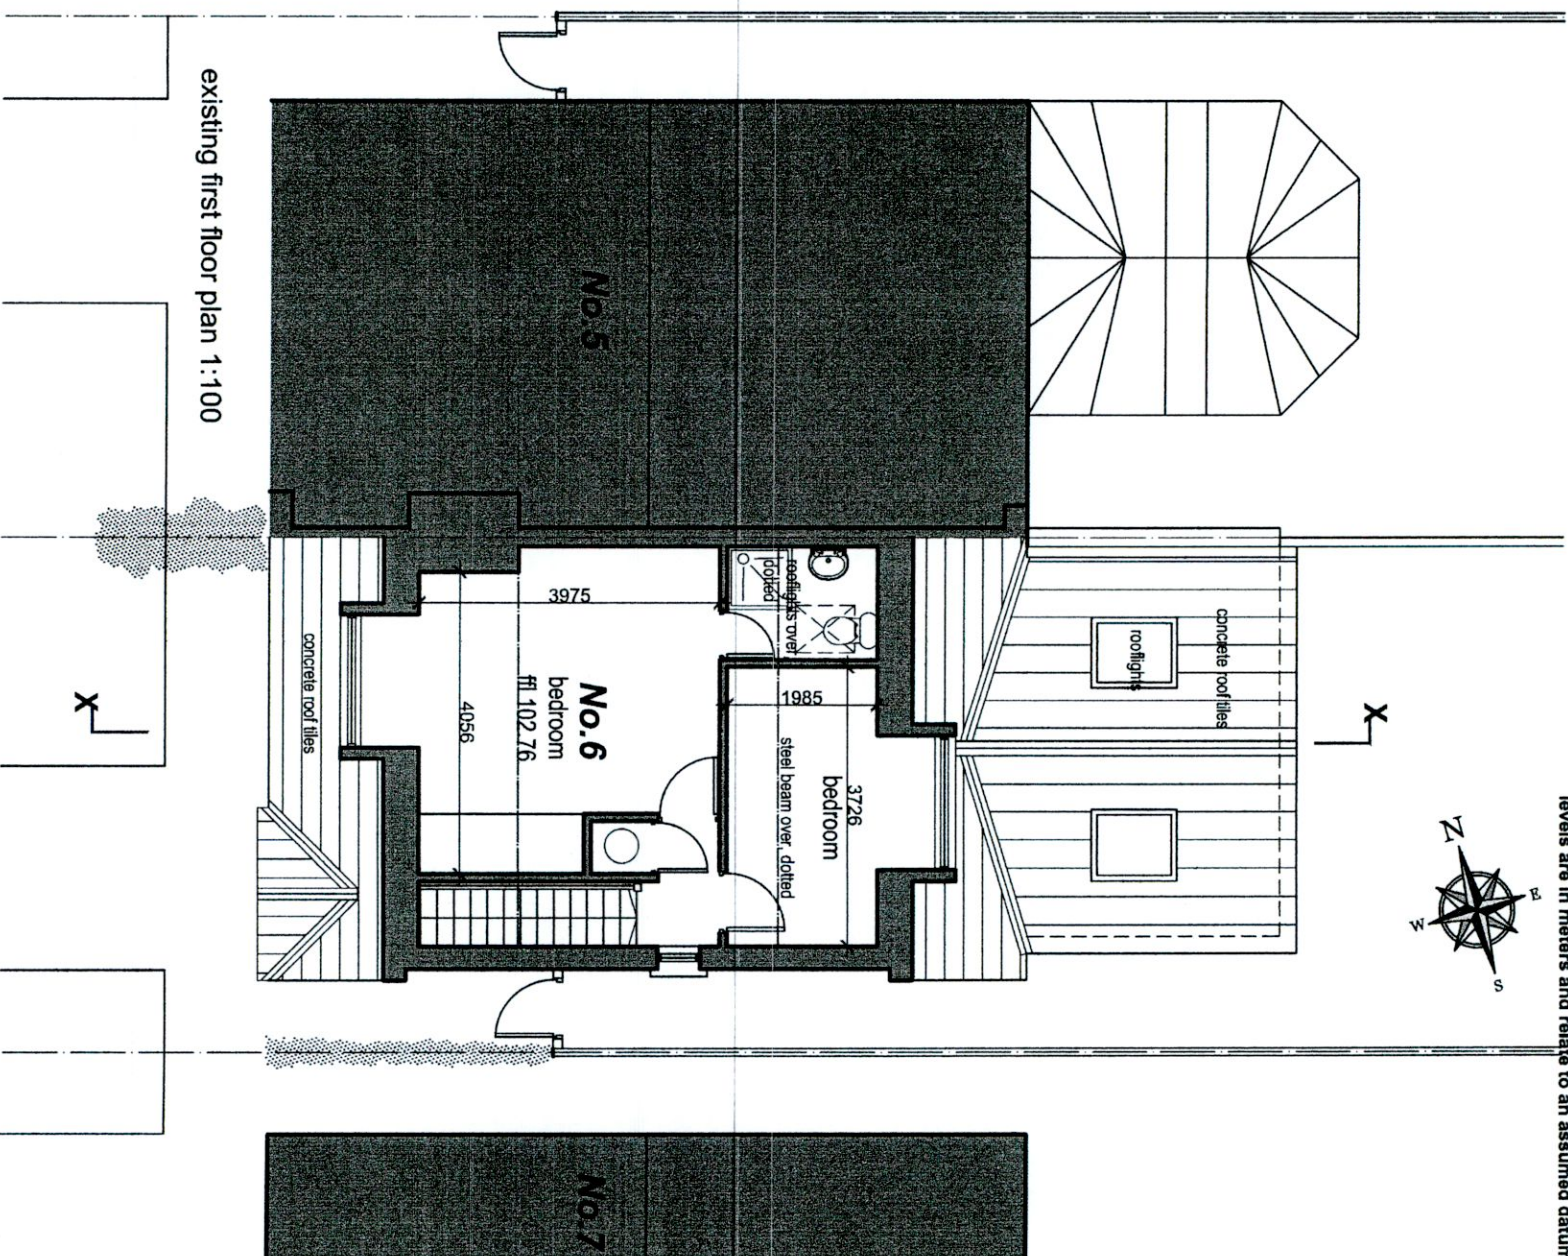

ALL DIMENSIONS SUBJECT TO CONFLICT CHECK ON SITE

ROGERS - BRASSILL

- Design - Project Management - Planning -
- Certification - Legal - Energy -
LEINSTER OFFICE
72 Albert Road Lower, Sandycove, Co. Dublin
MUNSTER OFFICE
Bar Na Gaolithe, Rockmount, Milltown Malbay, Co. Clare
Tel / Fax : 01 2303 488
Mob : 087 2385 436

Project Name and Address
6 Templeroan Lodge, Scholarstown Road,
Dublin 16, D16H2W5

Client

Ray & Lorna Malone

Project
Proposed Extension,
Refurbishment & Modification

Date 04.07.2022

Scale 1:100 @A3

© This drawing is copyright.

Title
existing
floor
plans

Sheet
6TL-P2*-FI

