

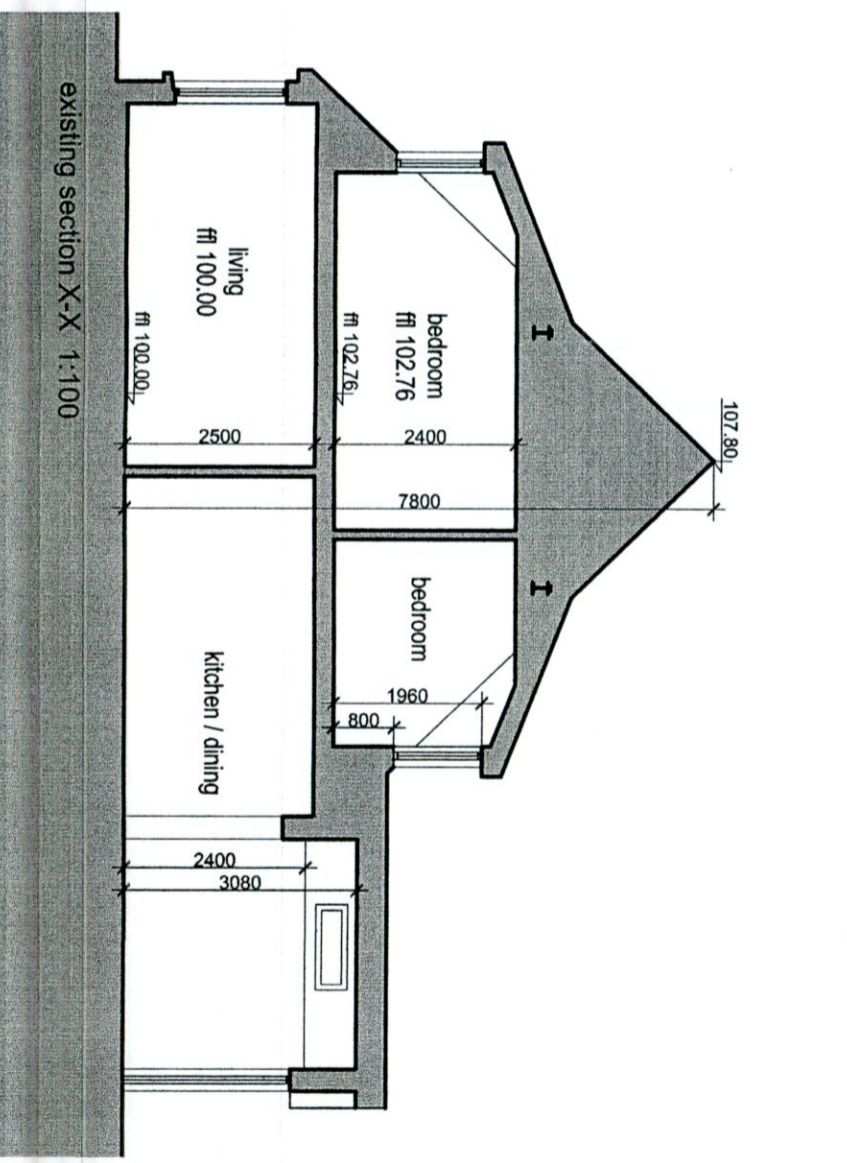
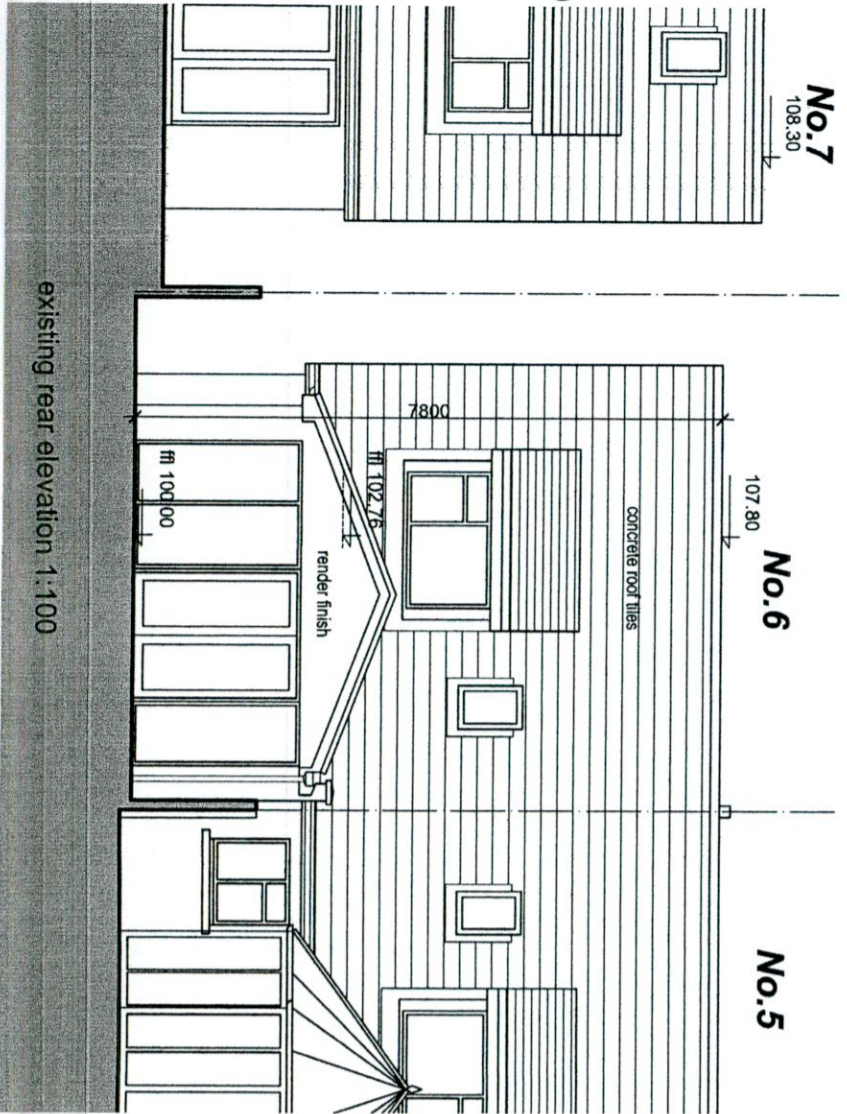


planning*

levels are in meters and relate to an assumed datum

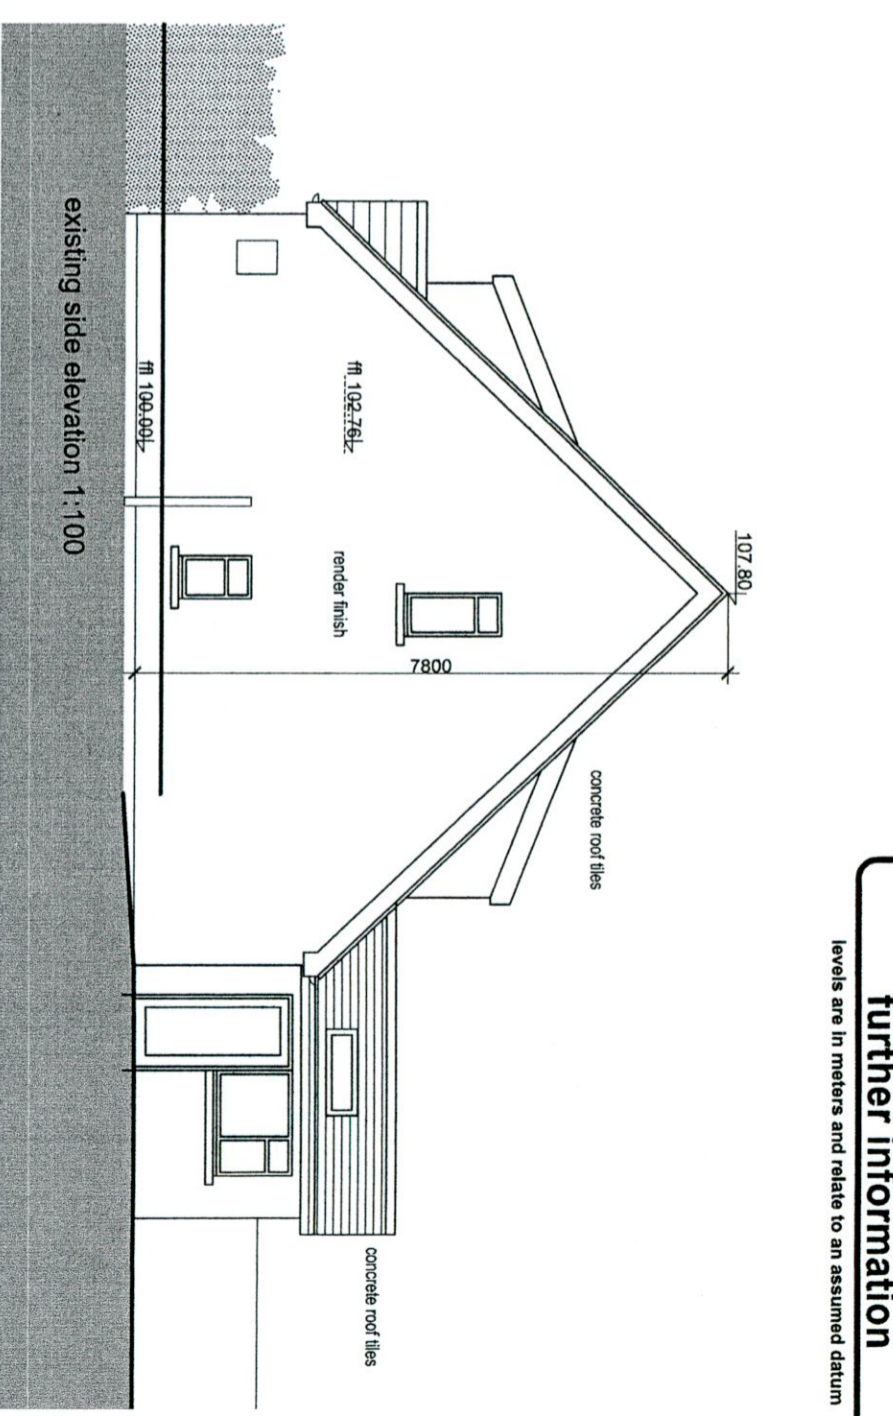

Metres
Scale 1:100
Centimetres

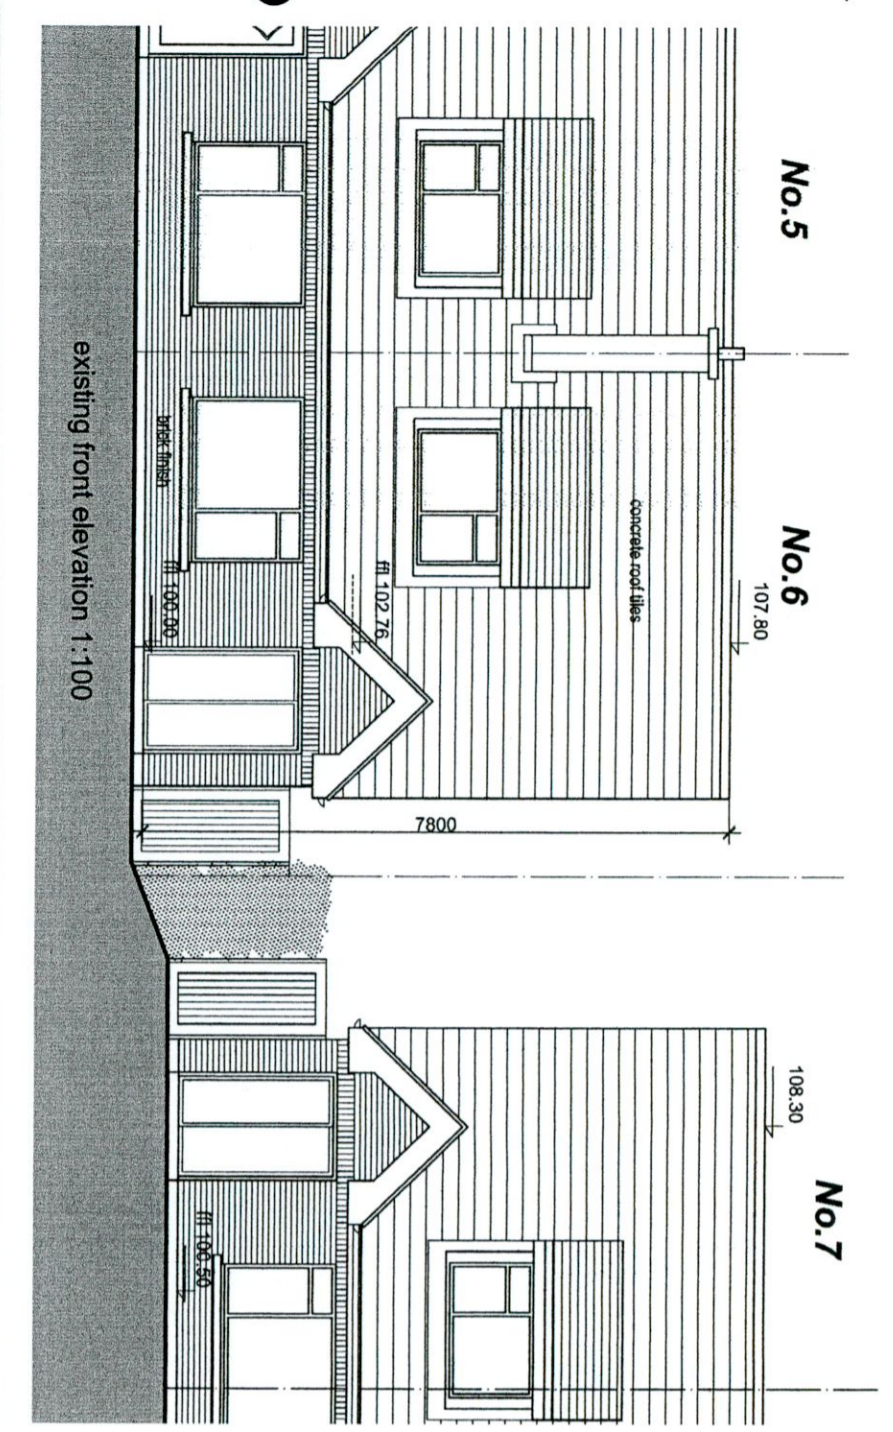

ROGERS - BRASSIL

- Design - Project Management - Planning -
- Certification - Legal - Energy -
LEINSTER OFFICE
72 Albert Road Lower, Sandycove, Co. Dublin
MUNSTER OFFICE
Bar Na Gaolithe, Rockmount, Milltown Malbay, Co. Clare
Tel / Fax: 01 2303 488
Mob: 087 2385 436

Project Name and Address
6 Templeroan Lodge, Scholarstown Road,
Dublin 16, D16H2W5

Client
Ray & Lorna Malone

Project
Proposed Extension,
Refurbishment & Modification

Date 04.07.2022

Scale 1:100 @A3

Title
existing elevations
+ section X-X

Sheet
6TL-P3*-F1

@ This drawing is copyright