


planning*

further information

levels are in meters and relate to an assumed datum

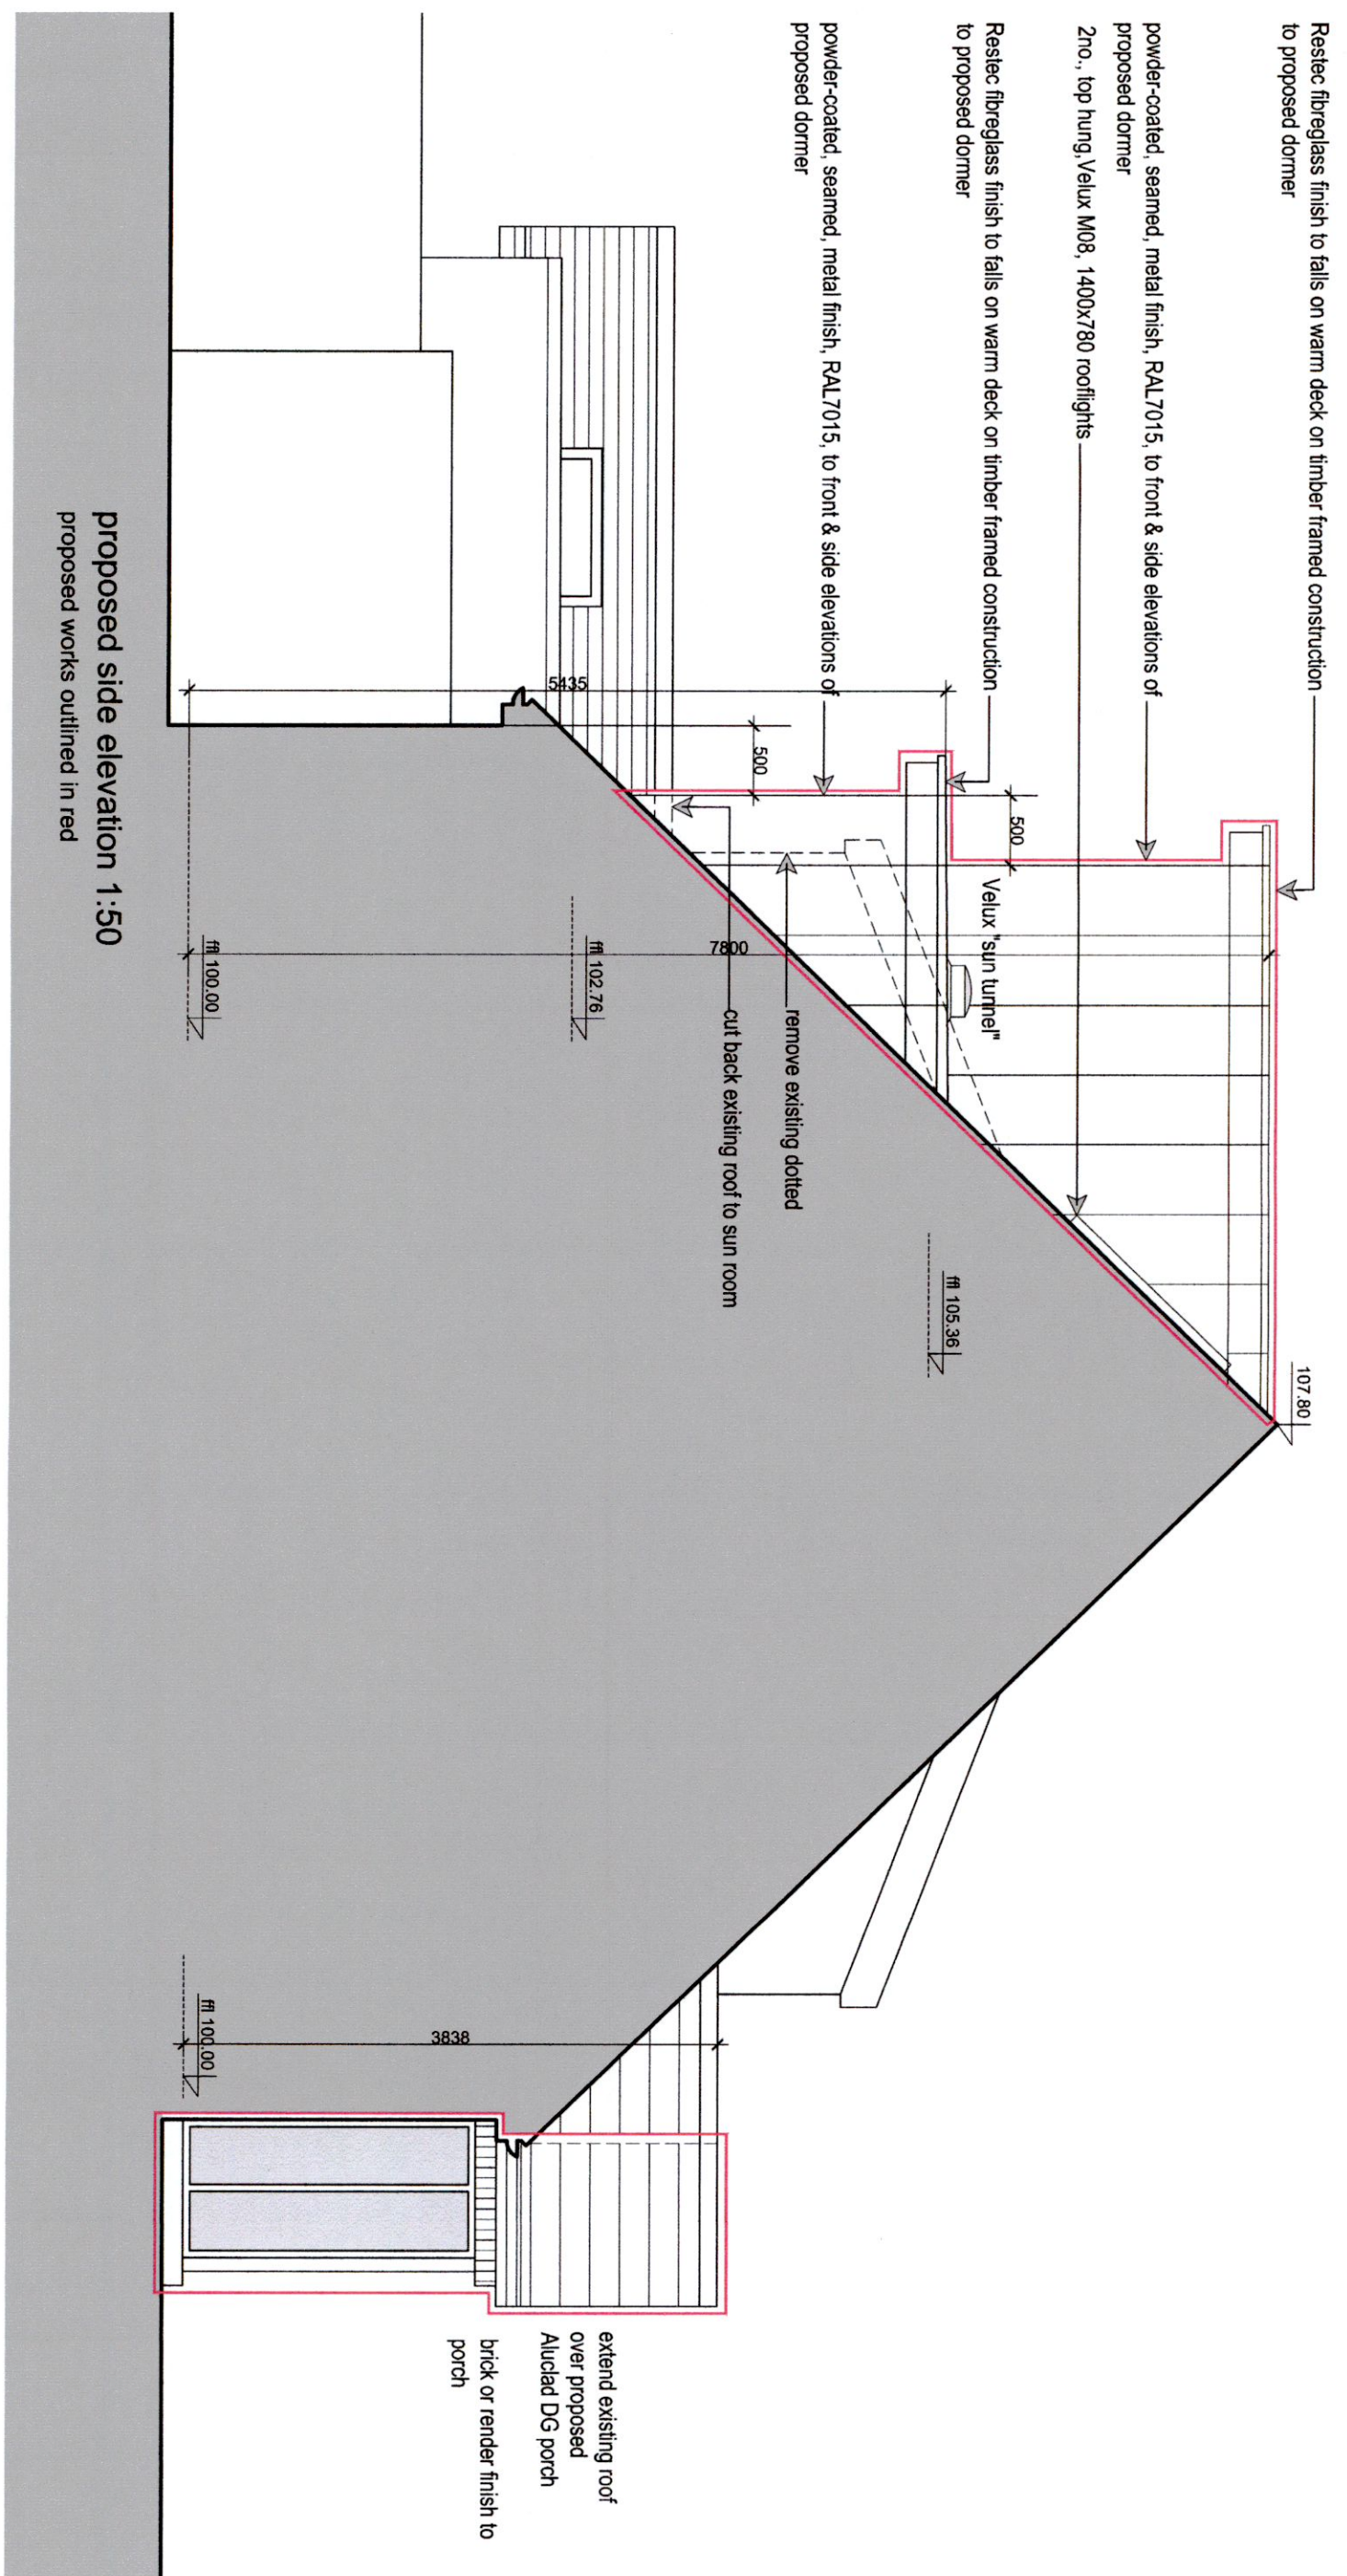

proposed side elevation 1:50
proposed works outlined in red

ROGERS - BRASSILL
 - Design - Project Management - Planning -
 - Certification - Legal - Energy -
 LEINSTER OFFICE
 72 Albert Road Lower, Sandycove, Co. Dublin
 MUNSTER OFFICE
 Bar Na Gaoithe, Rockmount, Milltown Malbay, Co. Clare
 Tel / Fax : 01 2303 488
 Mob : 087 2385 436

Project Name and Address
6 Templeroan Lodge, Scholarstown Road,
 Dublin 16, D16H2W5
 Client
Ray & Lorna Malone

Project
Proposed Extension,
Refurbishment & Modification
 Date **04.07.2022**
 Scale **1:50 @A3**
 © This drawing is copyright
 Title
 proposed side elevation
 Sheet
6TL-P13*-F1

Metres
 Scale 1:50
 Centimetres
 0 0.5m 1m 1.5m 2m 2.5m
 0 1cm 2cm 3cm 4cm 5cm